


FINAL SURVEY	SUPERVISED	DATE
NOTE BOOK	TEMPLATE	
AREAS CHECKED		
NO.		

ORIGINAL SURVEY	SUPERVISED	DATE
NOTE BOOK	TEMPLATE	
AREAS CHECKED		
NO.		

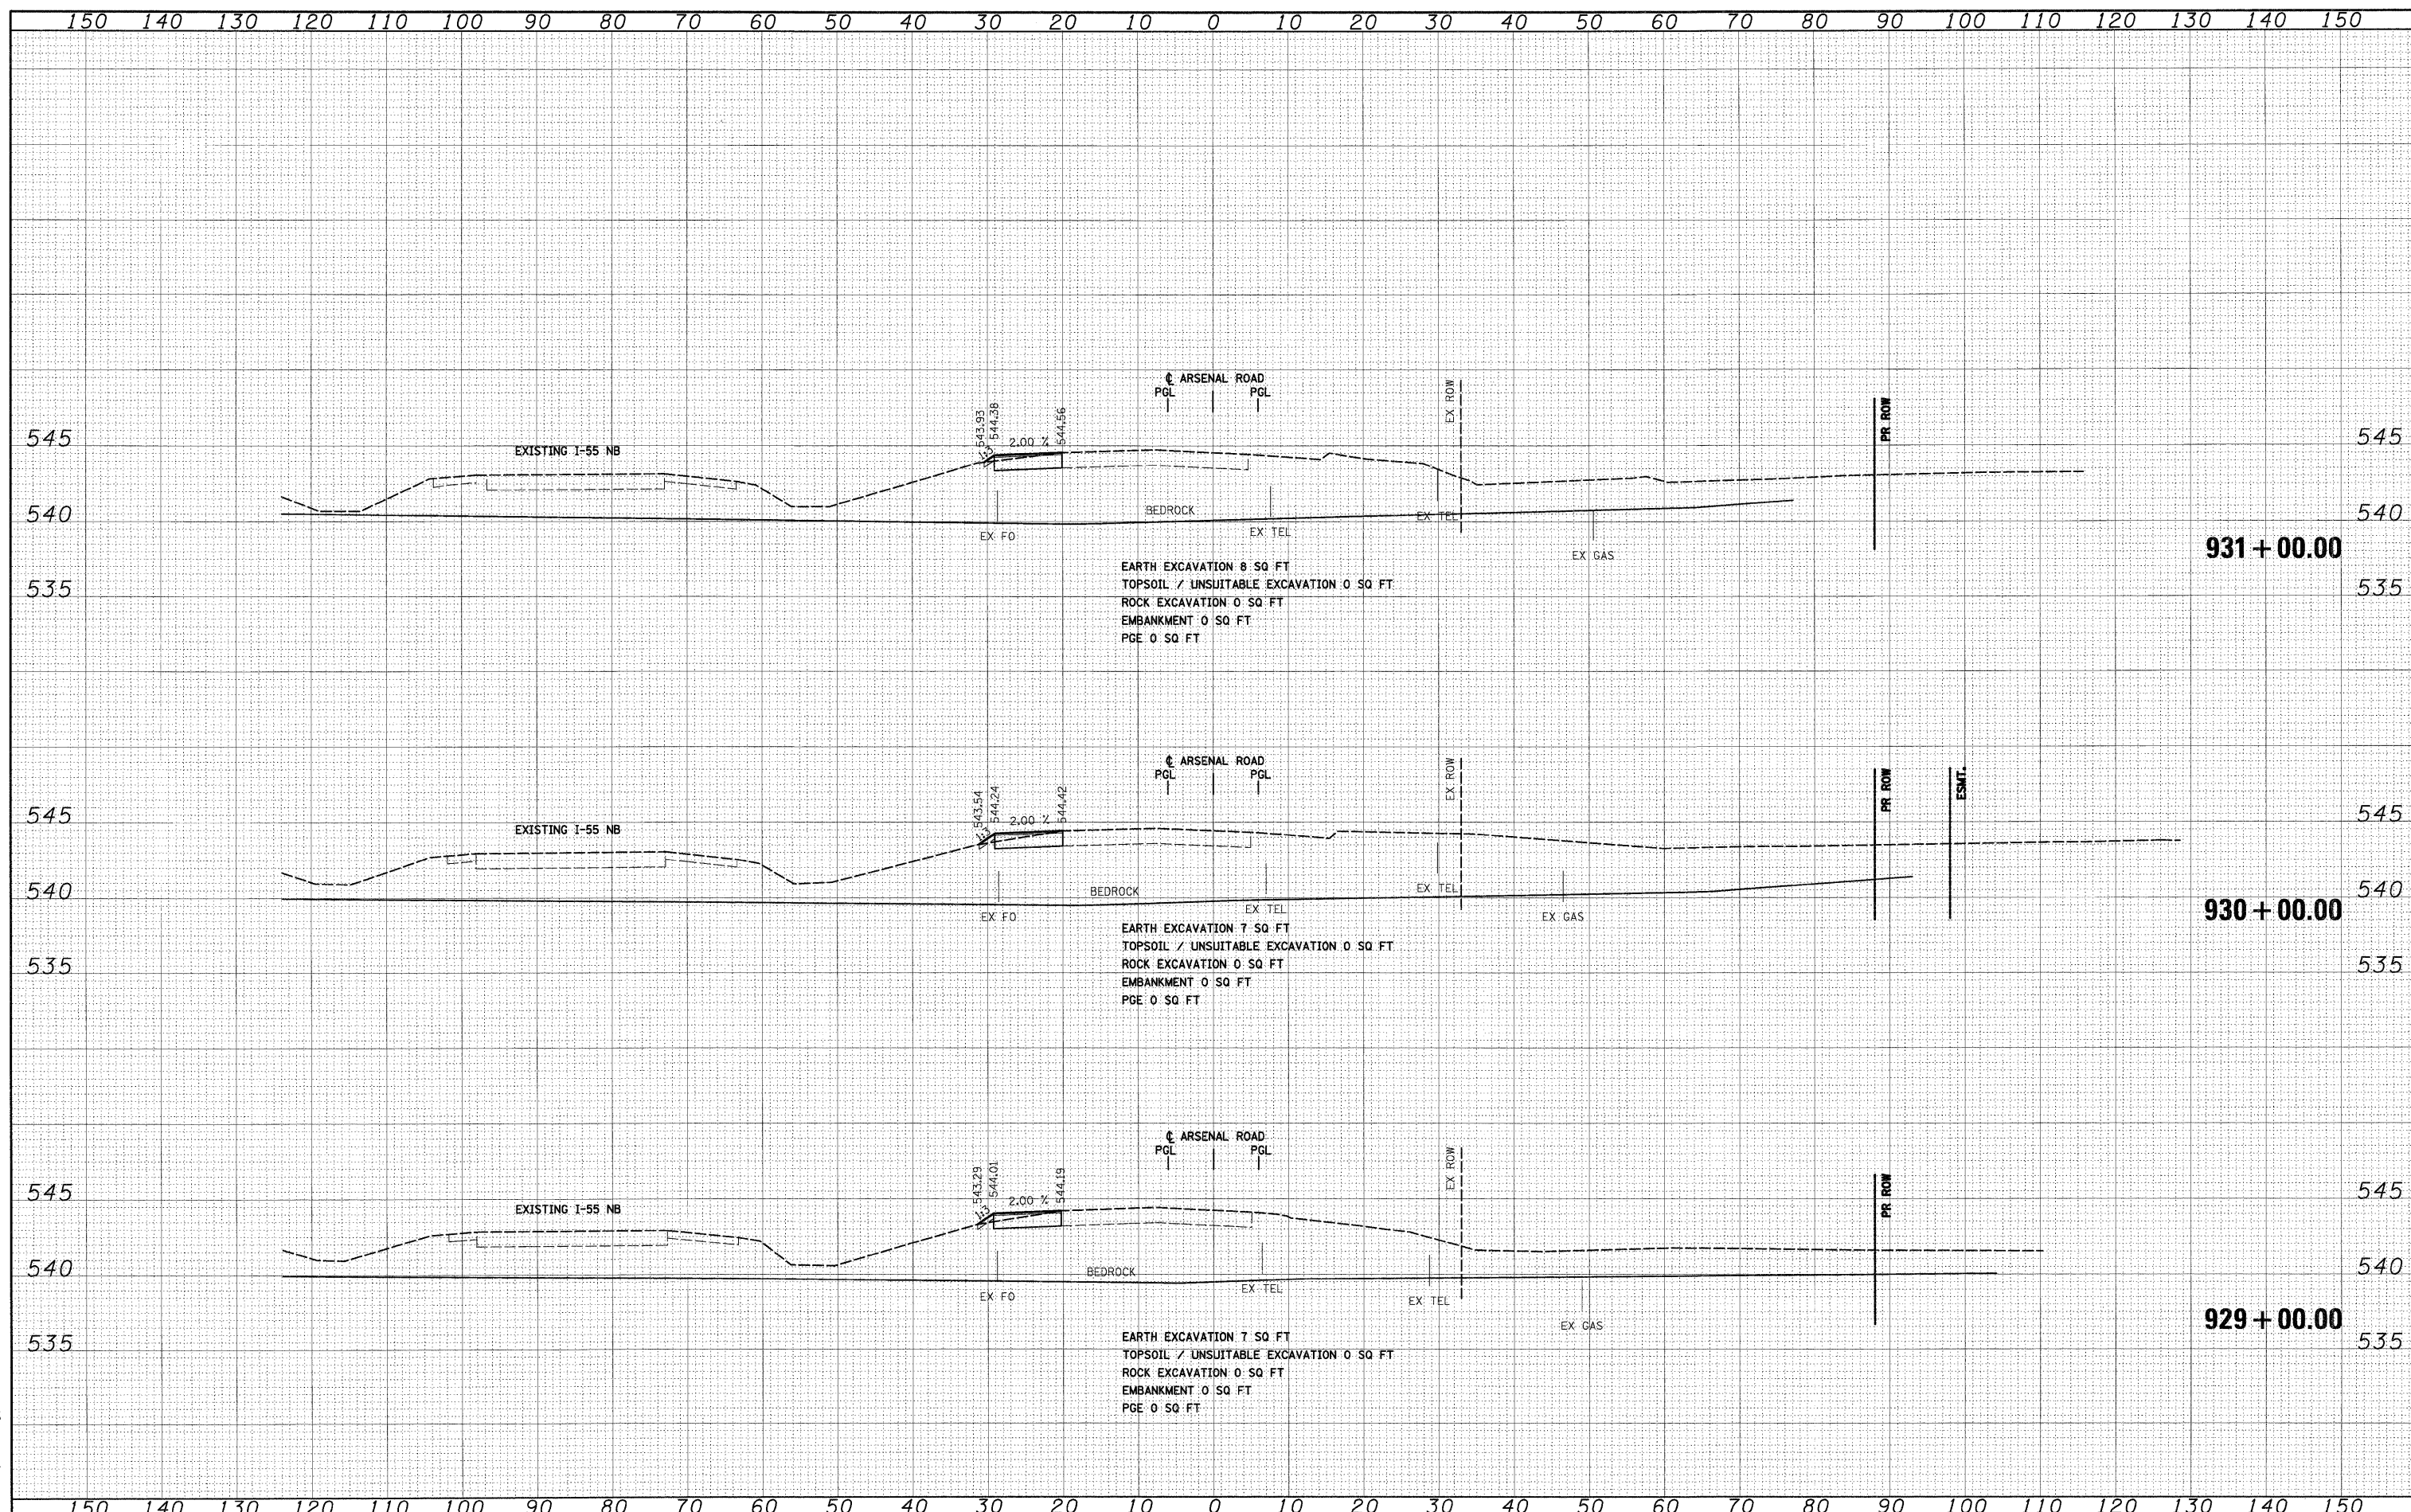

McDonough Associates Inc.
Engineers / Architects
188 East Randolph Street, Chicago, Illinois 60601



FILE NAME - D:\62\F12-SHT-XSSH11.dgn
USER NAME = TKJuegel
PLOT SCALE = 1:10
PLOT DATE = 2/3/2011

DESIGNED - TRK	REVISED -
DRAWN - TRK	REVISED -
CHECKED - DLT	REVISED -
DATE - 2/4/11	REVISED -

**STATE OF ILLINOIS
DEPARTMENT OF TRANSPORTATION**

ARSENAL ROAD TEMPORARY PAVEMENT CROSS SECTIONS
SCALE: 1"=10'H; 1/4"=5'V SHEET NO. 7 OF 16 SHEETS STA. 929+00.00 TO STA. 931+00.00

F.A.I. RTE. 55	SECTION 99-2HB-2B-1	COUNTY WILL	TOTAL SHEETS 756	SHEET NO. 592
CONTRACT NO. 60F12			ILLINOIS FED. AID PROJECT	