


DATE	
BY	
FINAL SURVEY	
TEMPORARY	
NOTE BOOK	
AREAS CHECKED	
NO.	

DATE	
BY	
ORIGINAL SURVEY	
TEMPORARY	
NOTE BOOK	
AREAS CHECKED	
NO.	

McDonough Associates Inc.
 Engineers, Architects
 188 East Randolph Street, Chicago, Illinois 60601

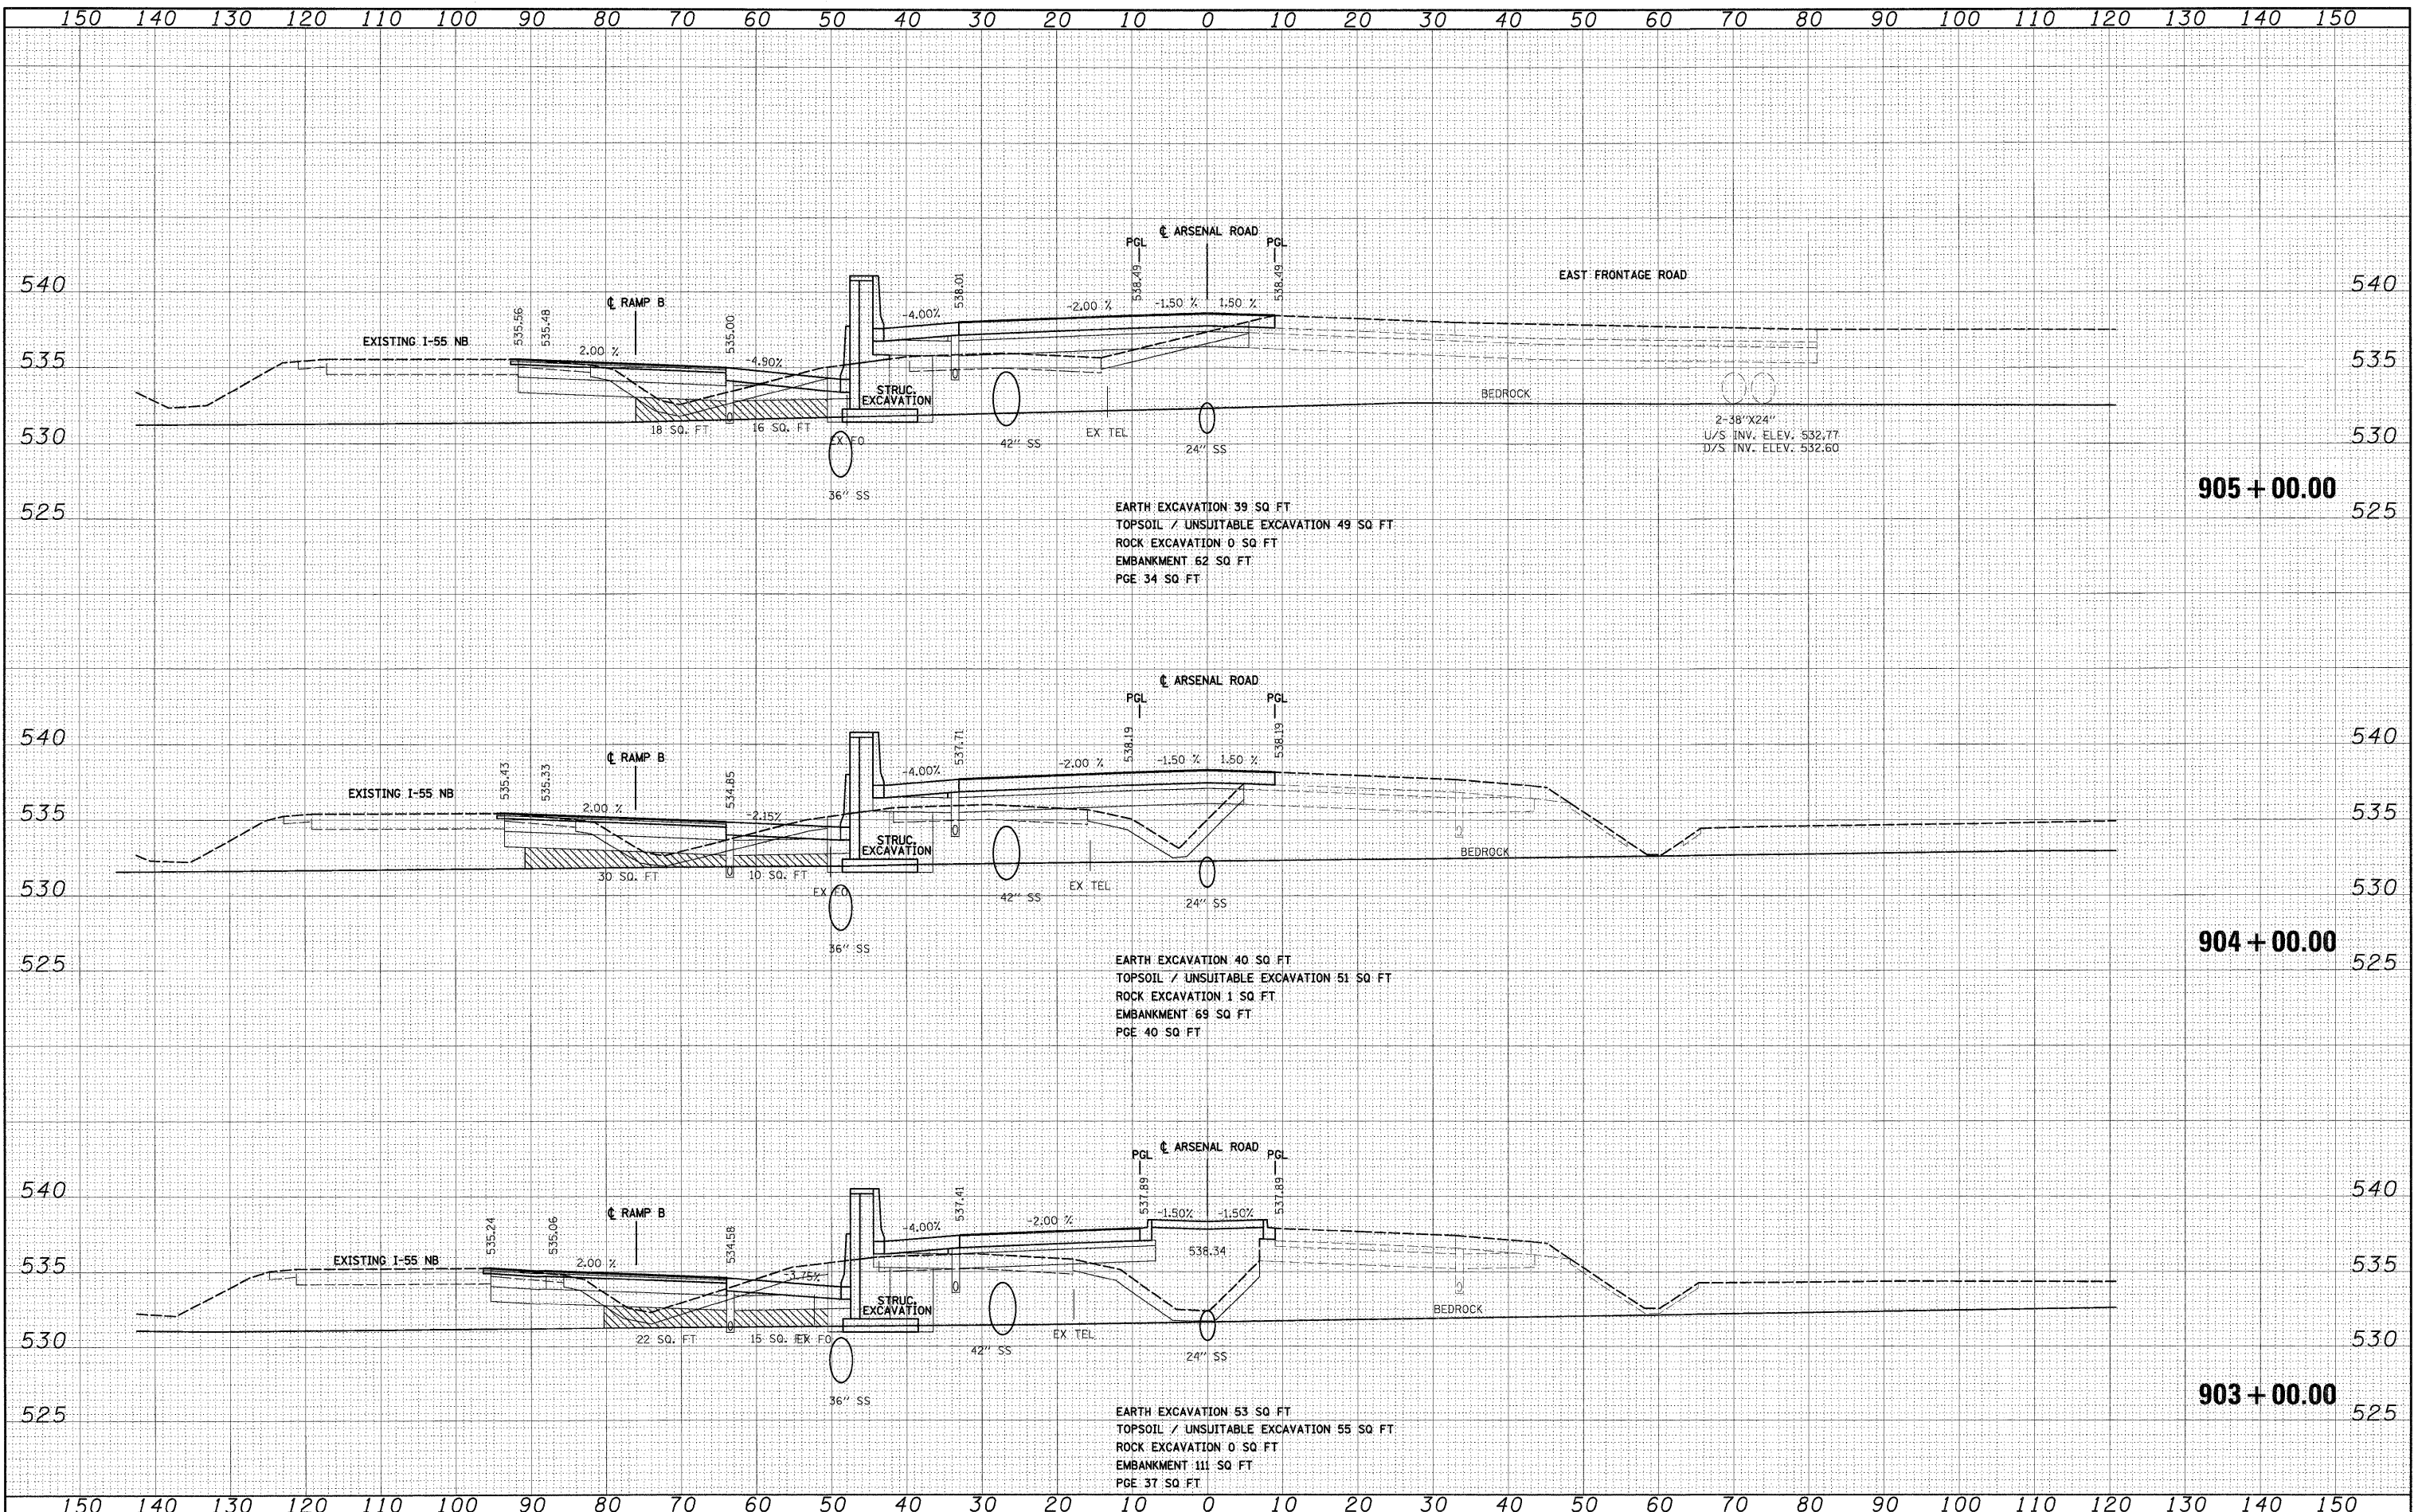

FILE NAME =	USER NAME = TKLuegel	DESIGNED - TRK	REVISED -	STATE OF ILLINOIS DEPARTMENT OF TRANSPORTATION	ARSENAL ROAD CROSS SECTIONS	F.A.I. RTE.	SECTION	COUNTY	TOTAL SHEETS	SHEET NO.	
D:\B0F12-SHT-XSSH01.dgn		DRAWN - TRK	REVISED -			55	99-2HB-2B-1	WILL	756	603	
PLOT SCALE = 1:10		CHECKED - DLT	REVISED -			CONTRACT NO. 60F12					
PLOT DATE = 2/3/2011		DATE - 2/4/11	REVISED -			SCALE: 1"=10'H; 1"=5' V SHEET NO. 2 OF 62 SHEETS STA. 903+00.00 TO STA. 905+00.00 FED. ROAD DIST. NO. 1 ILLINOIS FED. AID PROJECT					