


DATE	
BY	
SURVEYED	
TEMP. DATE	
AREAS CHECKED	
NO.	
FINAL SURVEY	
NOTE BOOK	
AREAS CHECKED	
NO.	

DATE	
BY	
SURVEYED	
TEMP. DATE	
AREAS CHECKED	
NO.	
ORIGINAL SURVEY	
NOTE BOOK	
AREAS CHECKED	
NO.	

McDonough Associates Inc.
Engineers Architects
180 East Randolph Street, Chicago, Illinois 60601

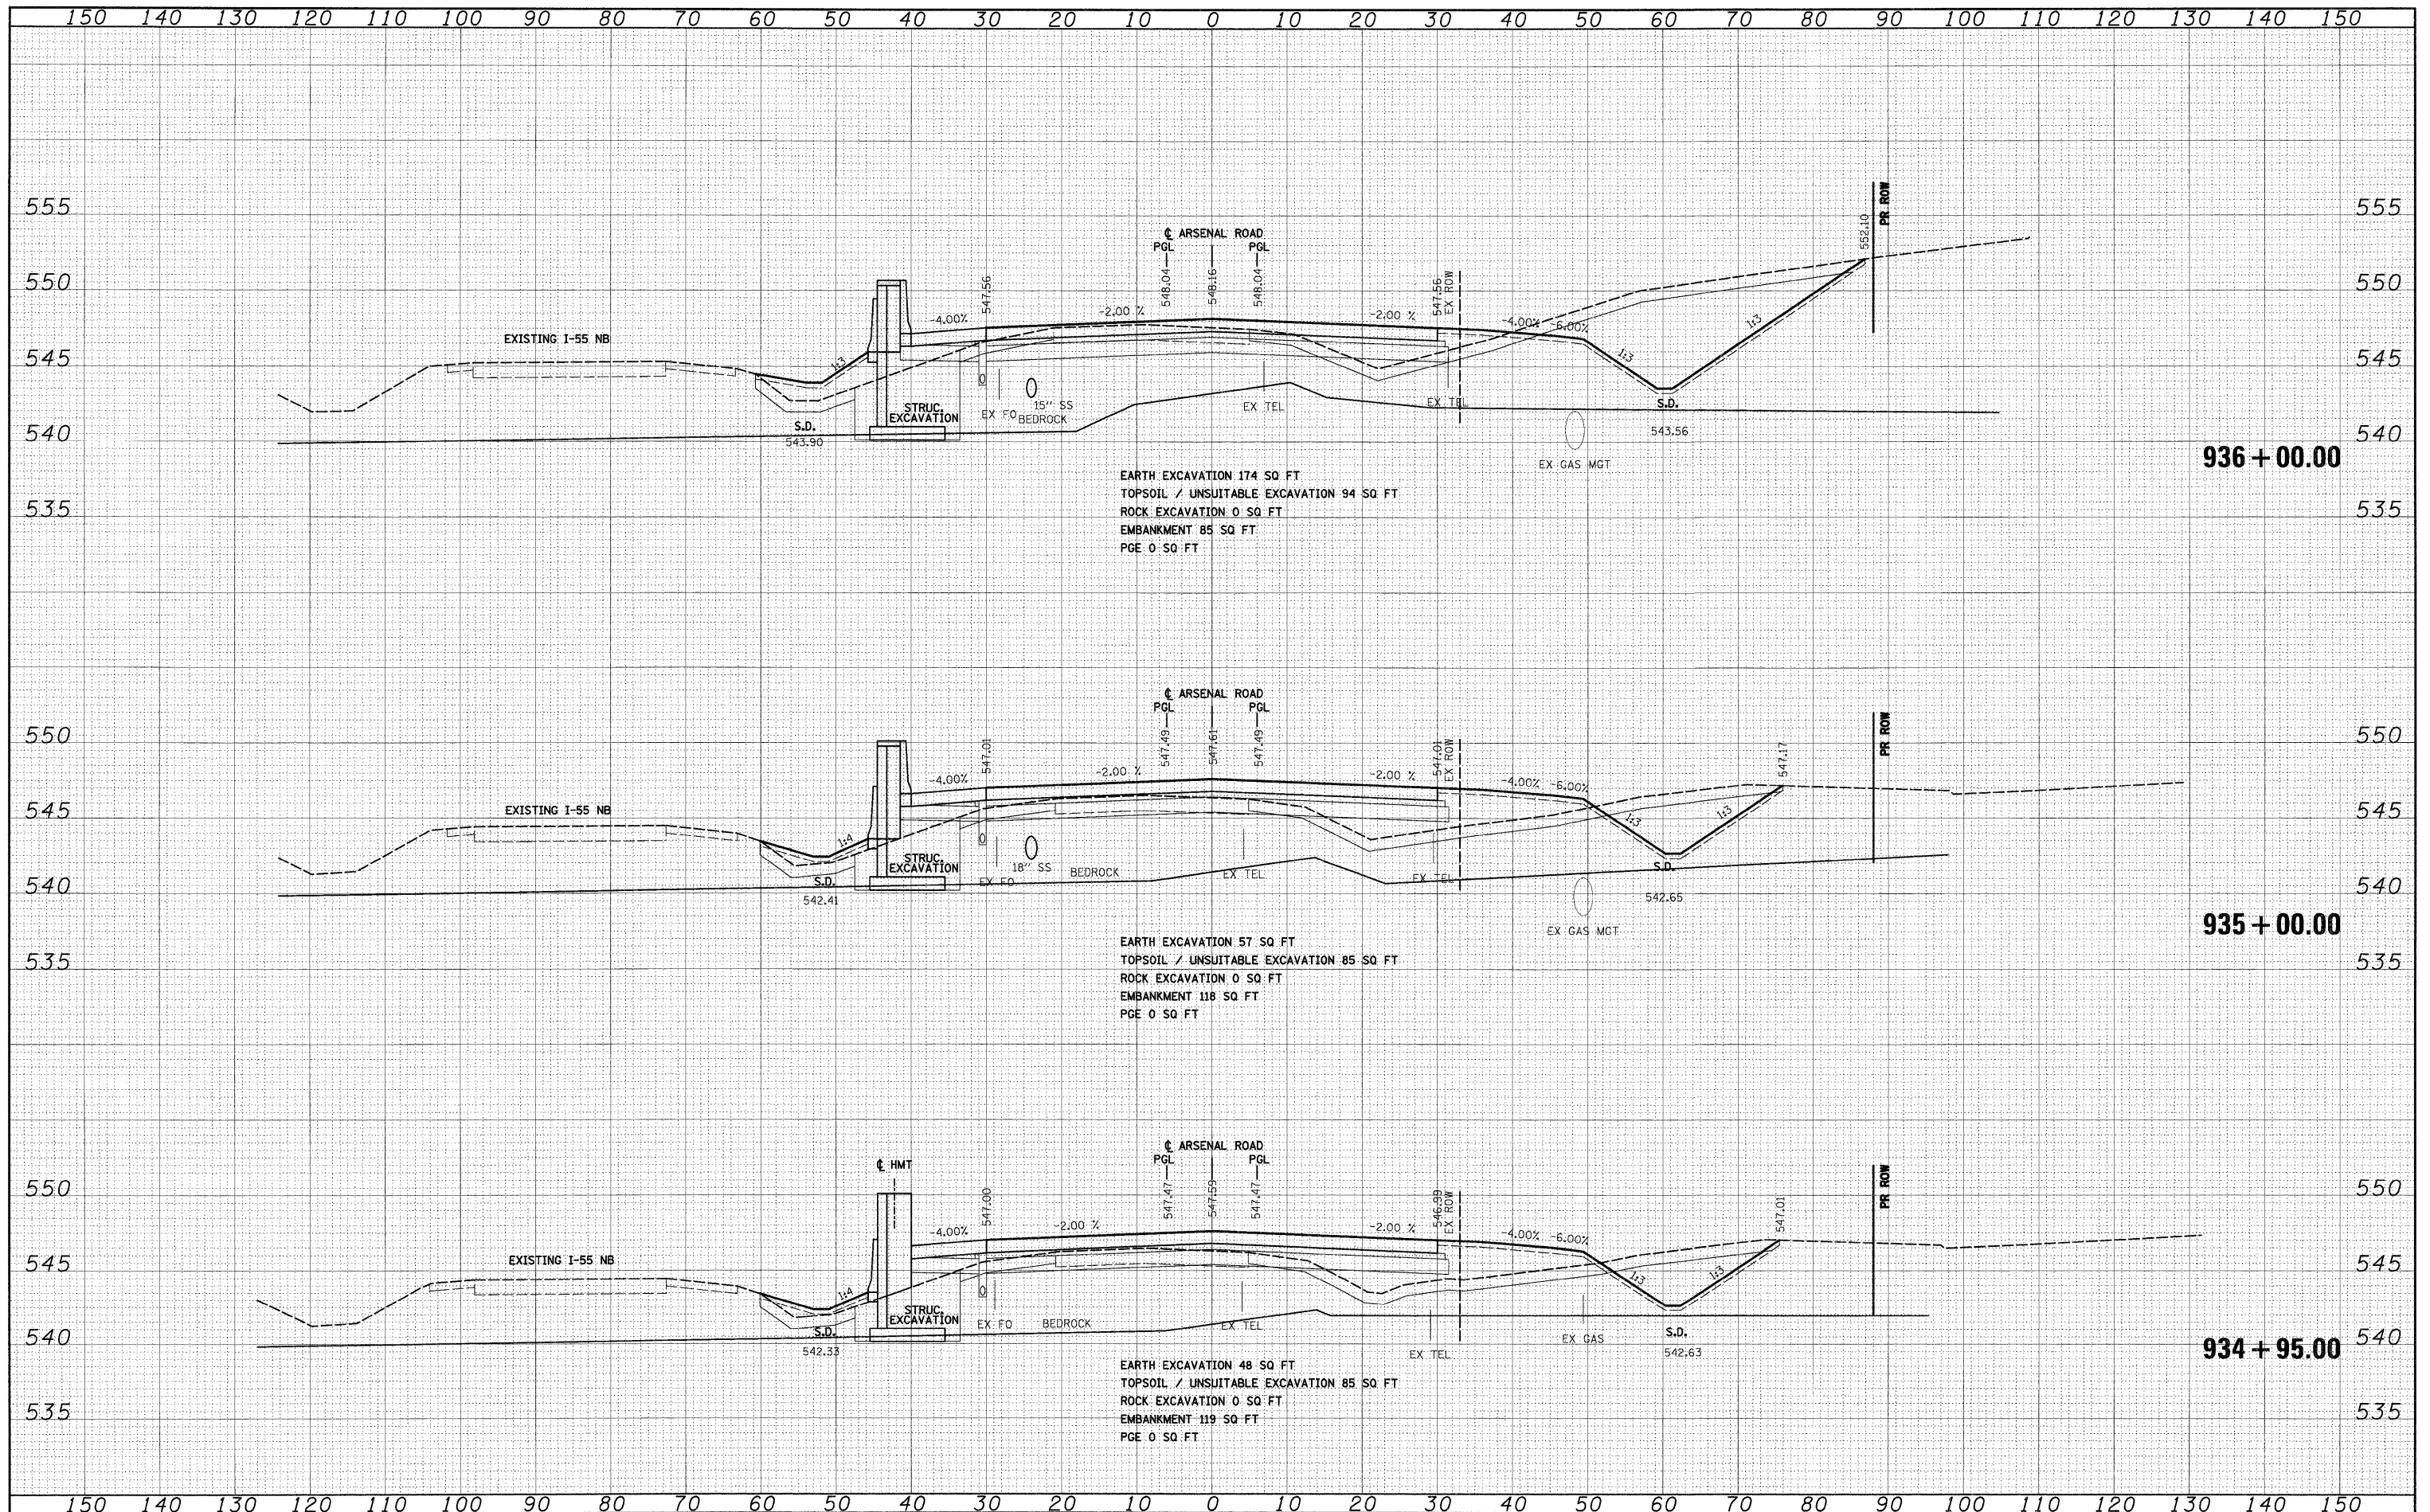

FILE NAME = D:\B2F12-SHT-XSSH101.dgn	USER NAME = TKJuegel	DESIGNED - TRK	REVISED -	STATE OF ILLINOIS DEPARTMENT OF TRANSPORTATION ARSENAL ROAD CROSS SECTIONS	F.A.1 RTE. 55	SECTION 99-2HB-2B-1	COUNTY WILL	TOTAL SHEETS 756	SHEET NO. 619
PLOT SCALE = 1:10	CHECKED - DLT	REVISED -	REVISED -		CONTRACT NO. 60F12				
PLOT DATE = 2/3/2011	DATE - 2/4/11	REVISED -	REVISED -		SCALE: 1"=10'H; 1/4"=5' V SHEET NO. 18 OF 62 SHEETS STA. 934+95.00 TO STA. 936+00.00				
					FED. ROAD DIST. NO. 1 ILLINOIS FED. AID PROJECT				