


DATE	
BY	
SURVEYED	
NOTE BOOK	
AREAS CHECKED	

DATE	
BY	
SURVEYED	
NOTE BOOK	
AREAS CHECKED	

McDonough Associates Inc.
Engineers / Architects
188 East Randolph Street, Chicago, Illinois 60601

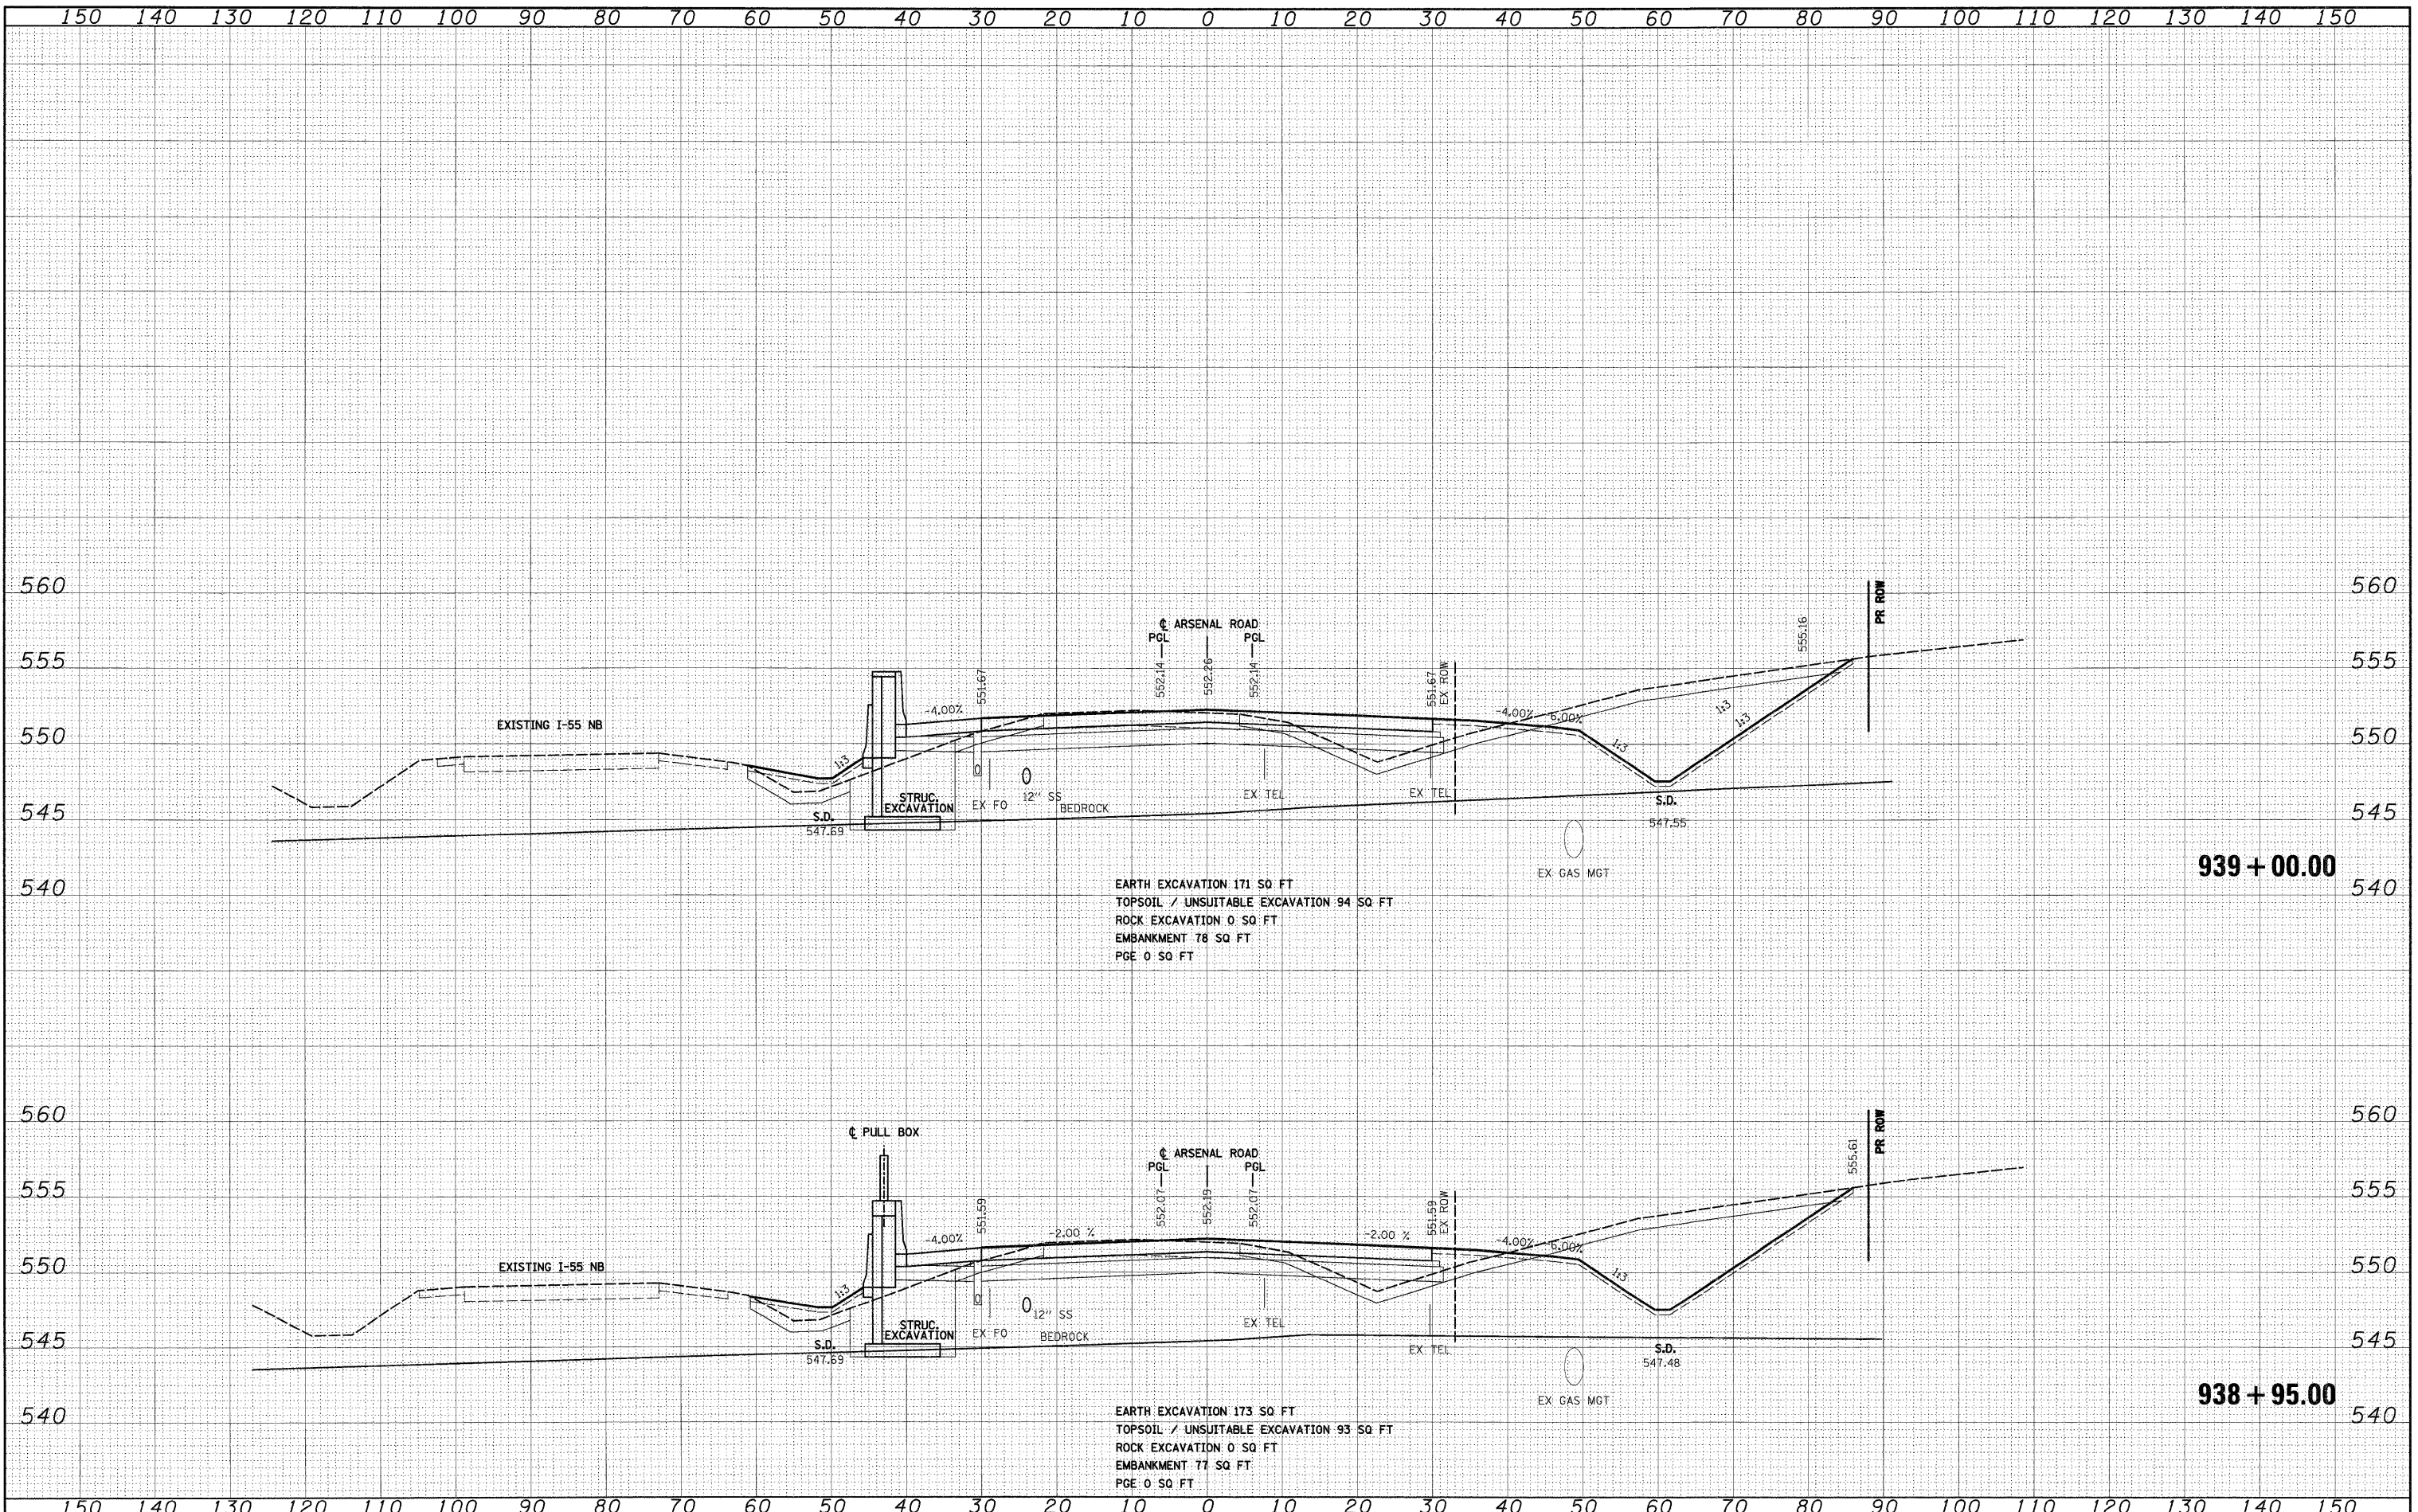

FILE NAME = D:\B0F12-SHT-XSSH121.dgn
USER NAME = TKluagol

DESIGNED - TRK	REVISED -
DRAWN - TRK	REVISED -
CHECKED - DLT	REVISED -
DATE - 2/4/11	REVISED -

DESIGNED - TRK	REVISED -
DRAWN - TRK	REVISED -
CHECKED - DLT	REVISED -
DATE - 2/4/11	REVISED -

STATE OF ILLINOIS
DEPARTMENT OF TRANSPORTATION

ARSENAL ROAD CROSS SECTIONS
SCALE: 1"=10'H; 1/4"=5'V SHEET NO. 20 OF 62 SHEETS
STA. 938+95.00 TO STA. 939+00.00

F.A.I. R.T.E.	SECTION	COUNTY	TOTAL SHEETS	SHEET NO.
55	99-2HB-2B-1	WILL	756	621
CONTRACT NO. 60F12			ILLINOIS FED. AID PROJECT	