


DATE	
BY	
SURVEYED	
PLOTTED	
NOTE BOOK	
AREAS	
AREAS CHECKED	
NO.	

DATE	
BY	
SURVEYED	
PLOTTED	
NOTE BOOK	
AREAS	
AREAS CHECKED	
NO.	

McDonough Associates Inc.
 Engineers/Architects
 90 East Randolph Street Chicago, Illinois 60601

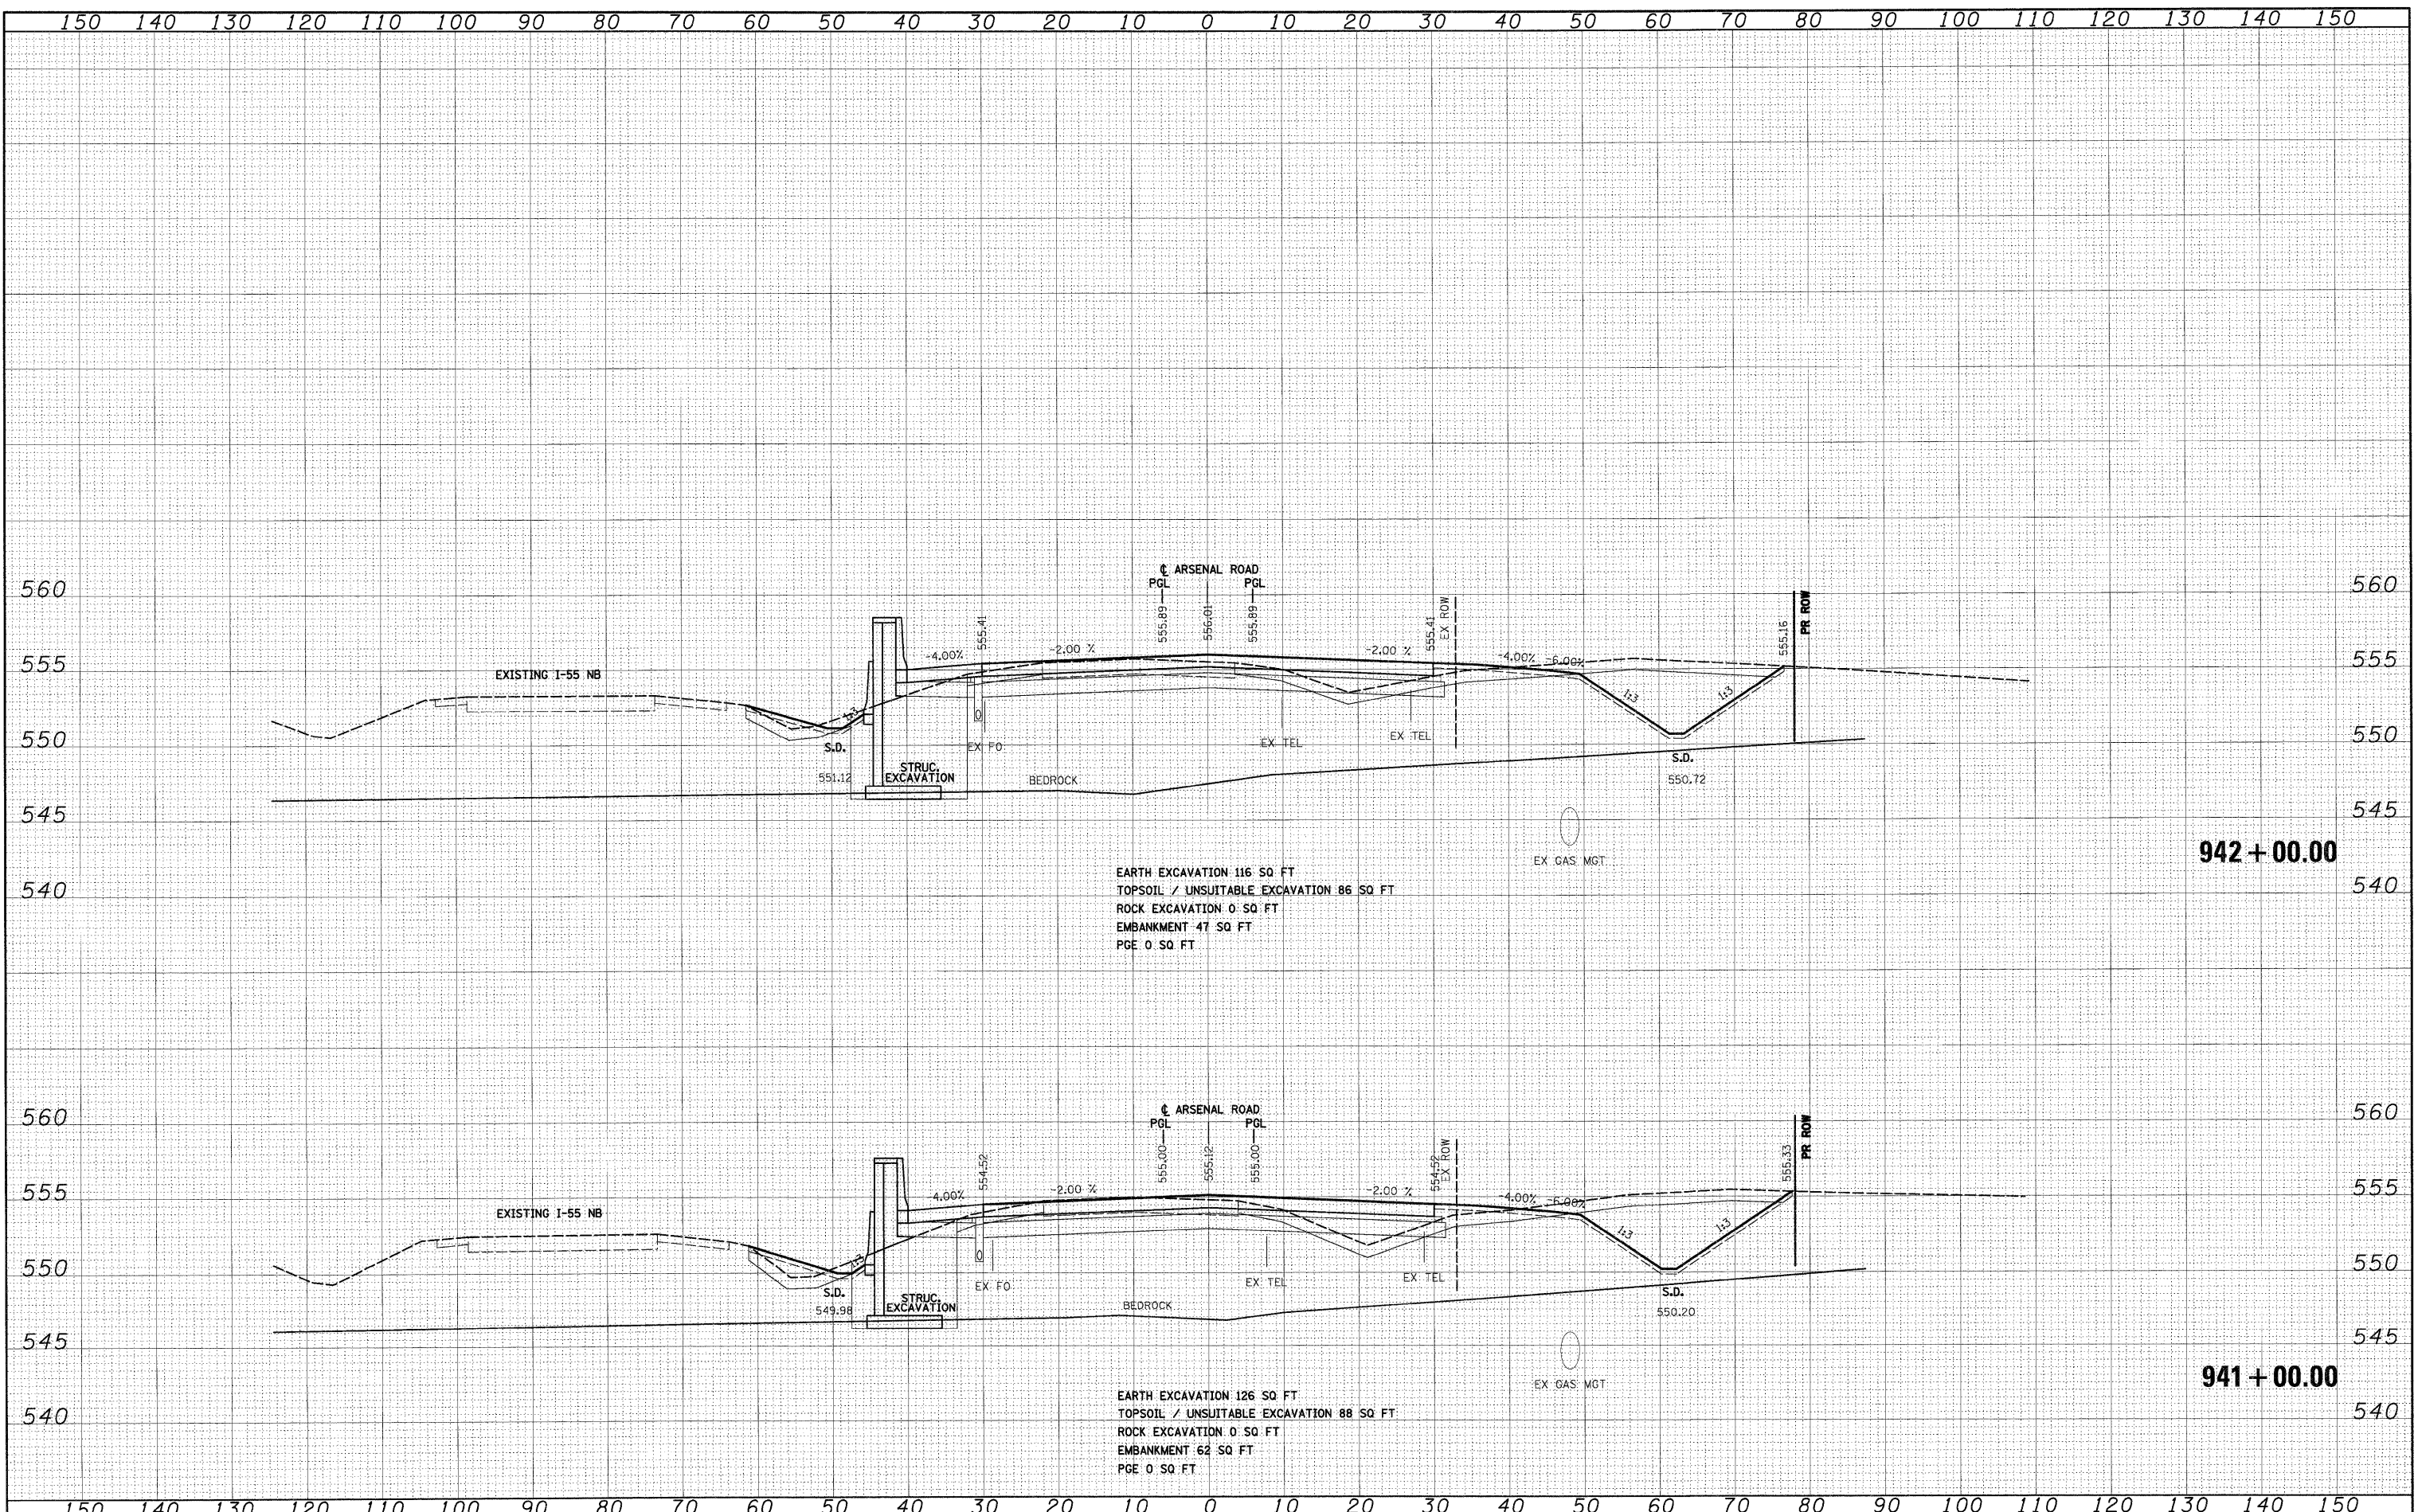

EARTH EXCAVATION 116 SQ. FT.
 TOPSOIL / UNSUITABLE EXCAVATION 86 SQ. FT.
 ROCK EXCAVATION 0 SQ. FT.
 EMBANKMENT 47 SQ. FT.
 PGE 0 SQ. FT.

EARTH EXCAVATION 126 SQ. FT.
 TOPSOIL / UNSUITABLE EXCAVATION 88 SQ. FT.
 ROCK EXCAVATION 0 SQ. FT.
 EMBANKMENT 62 SQ. FT.
 PGE 0 SQ. FT.

FILE NAME =
 D186F12-SHT-XSSH101.dgn

USER NAME = TKluegel	DESIGNED - TRK	REVISED -
	DRAWN - TRK	REVISED -
PLOT SCALE = 1:10	CHECKED - DLT	REVISED -
PLOT DATE = 2/3/2011	DATE = 2/4/11	REVISED -

STATE OF ILLINOIS
 DEPARTMENT OF TRANSPORTATION

ARSENAL ROAD CROSS SECTIONS

SCALE: 1"=10'H; 1"=5'V SHEET NO. 22 OF 62 SHEETS STA. 941+00.00 TO STA. 942+00.00

F.A.I. RTE.	SECTION	COUNTY	TOTAL SHEETS	SHEET NO.
55	99-2HB-2B-1	WILL	756	623
CONTRACT NO. 60F12				
FED. ROAD DIST. NO. 1 ILLINOIS FED. AID PROJECT				