


DATE	
BY	
SURVEYED	
DESIGNED	
NOTED	
TEMPERATURE	
AREAS	
CHECKED	
NO.	

DATE	
BY	
SURVEYED	
DESIGNED	
NOTED	
TEMPERATURE	
AREAS	
CHECKED	
NO.	

McDonough Associates Inc.
 Engineers / Architects
 10 East Randolph Street, Chicago, Illinois 60601

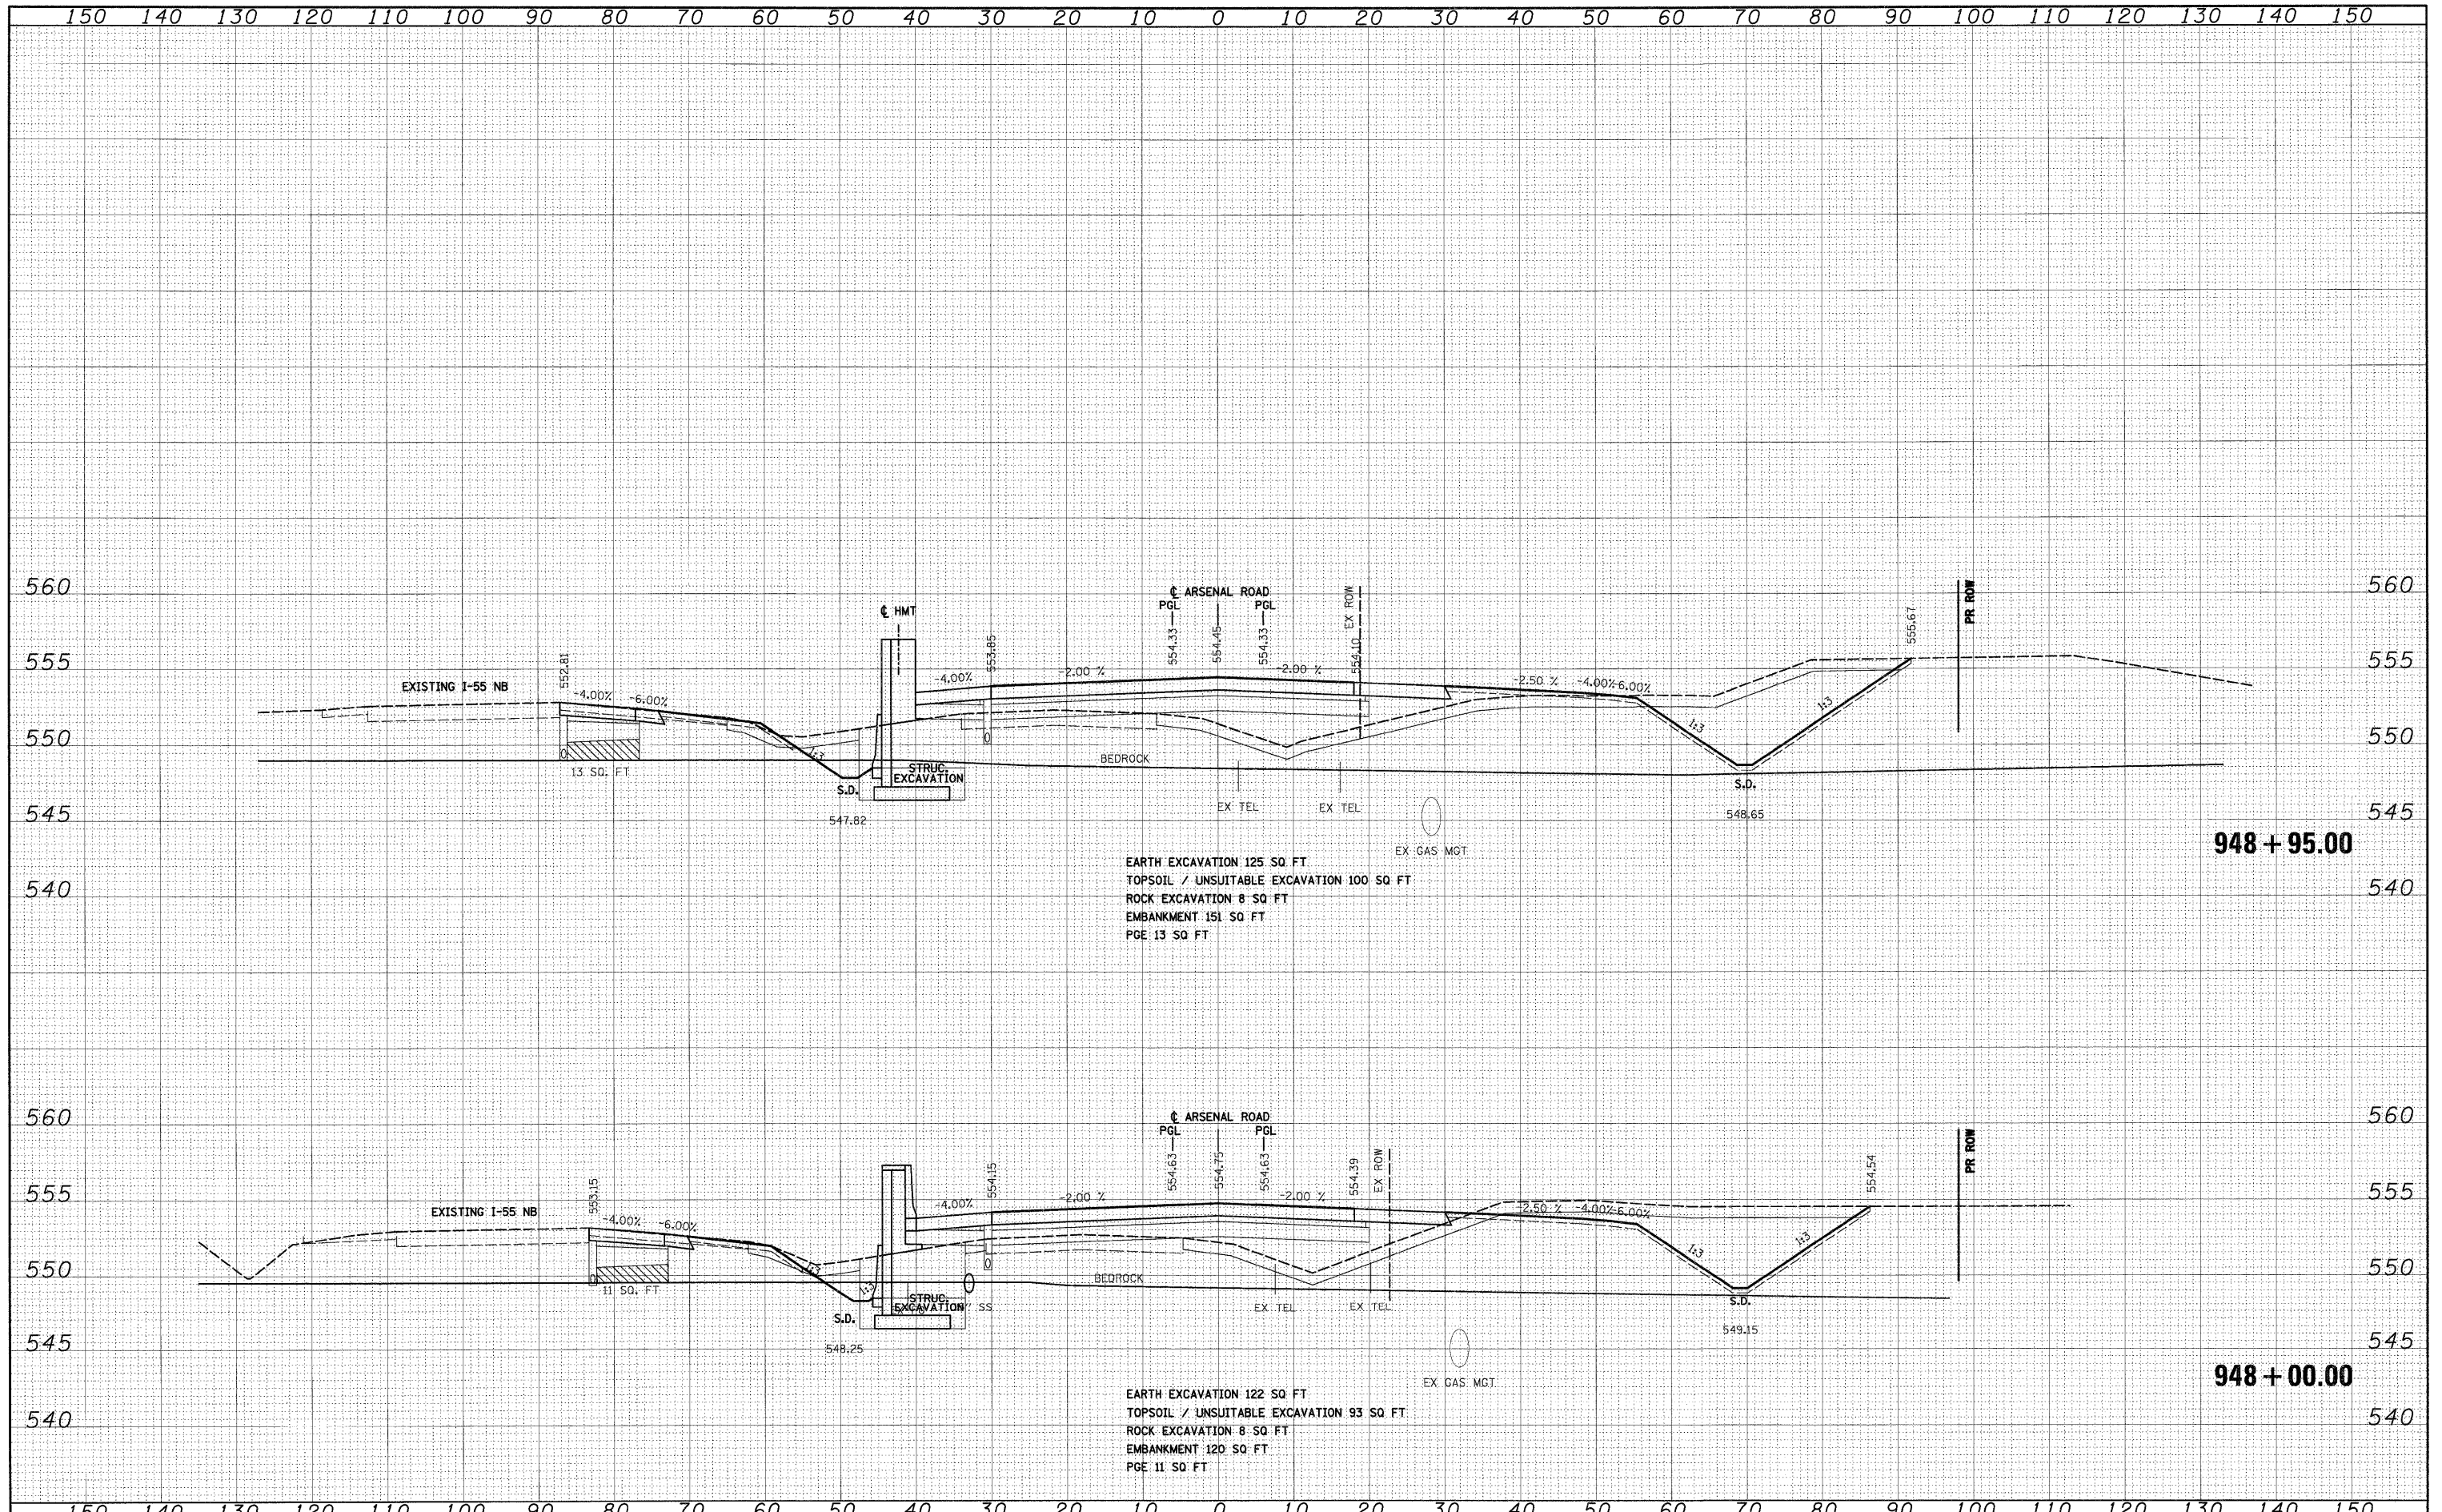

FILE NAME = D:\62\F12-SHT-XSSH01.dgn
 USER NAME = TKLuegel

DESIGNED	-	TRK	REVISED	-
DRAWN	-	TRK	REVISED	-
CHECKED	-	DLT	REVISED	-
DATE	-	2/4/11	REVISED	-

STATE OF ILLINOIS
DEPARTMENT OF TRANSPORTATION

ARSENAL ROAD CROSS SECTIONS
 SCALE: 1"=10'H; 1"=5'V SHEET NO. 26 OF 62 SHEETS STA. 948+00.00 TO STA. 948+95.00

F.A.I. RTE.	SECTION	COUNTY	TOTAL SHEETS	SHEET NO.
55	99-2HB-2B-1	WILL	756	627
CONTRACT NO. 60F12			ILLINOIS FED. AID PROJECT	