


FINAL	SURVEYED	DATE
SURVEY	TEMPLATE	BY
NOTE BOOK	AREAS	
NO.	CHECKED	

ORIGINAL	SURVEYED	DATE
SURVEY	TEMPLATE	BY
NOTE BOOK	AREAS	
NO.	CHECKED	

McDonough Associates Inc.
 Engineers / Architects
 138 East Randolph Street, Chicago, Illinois 60601

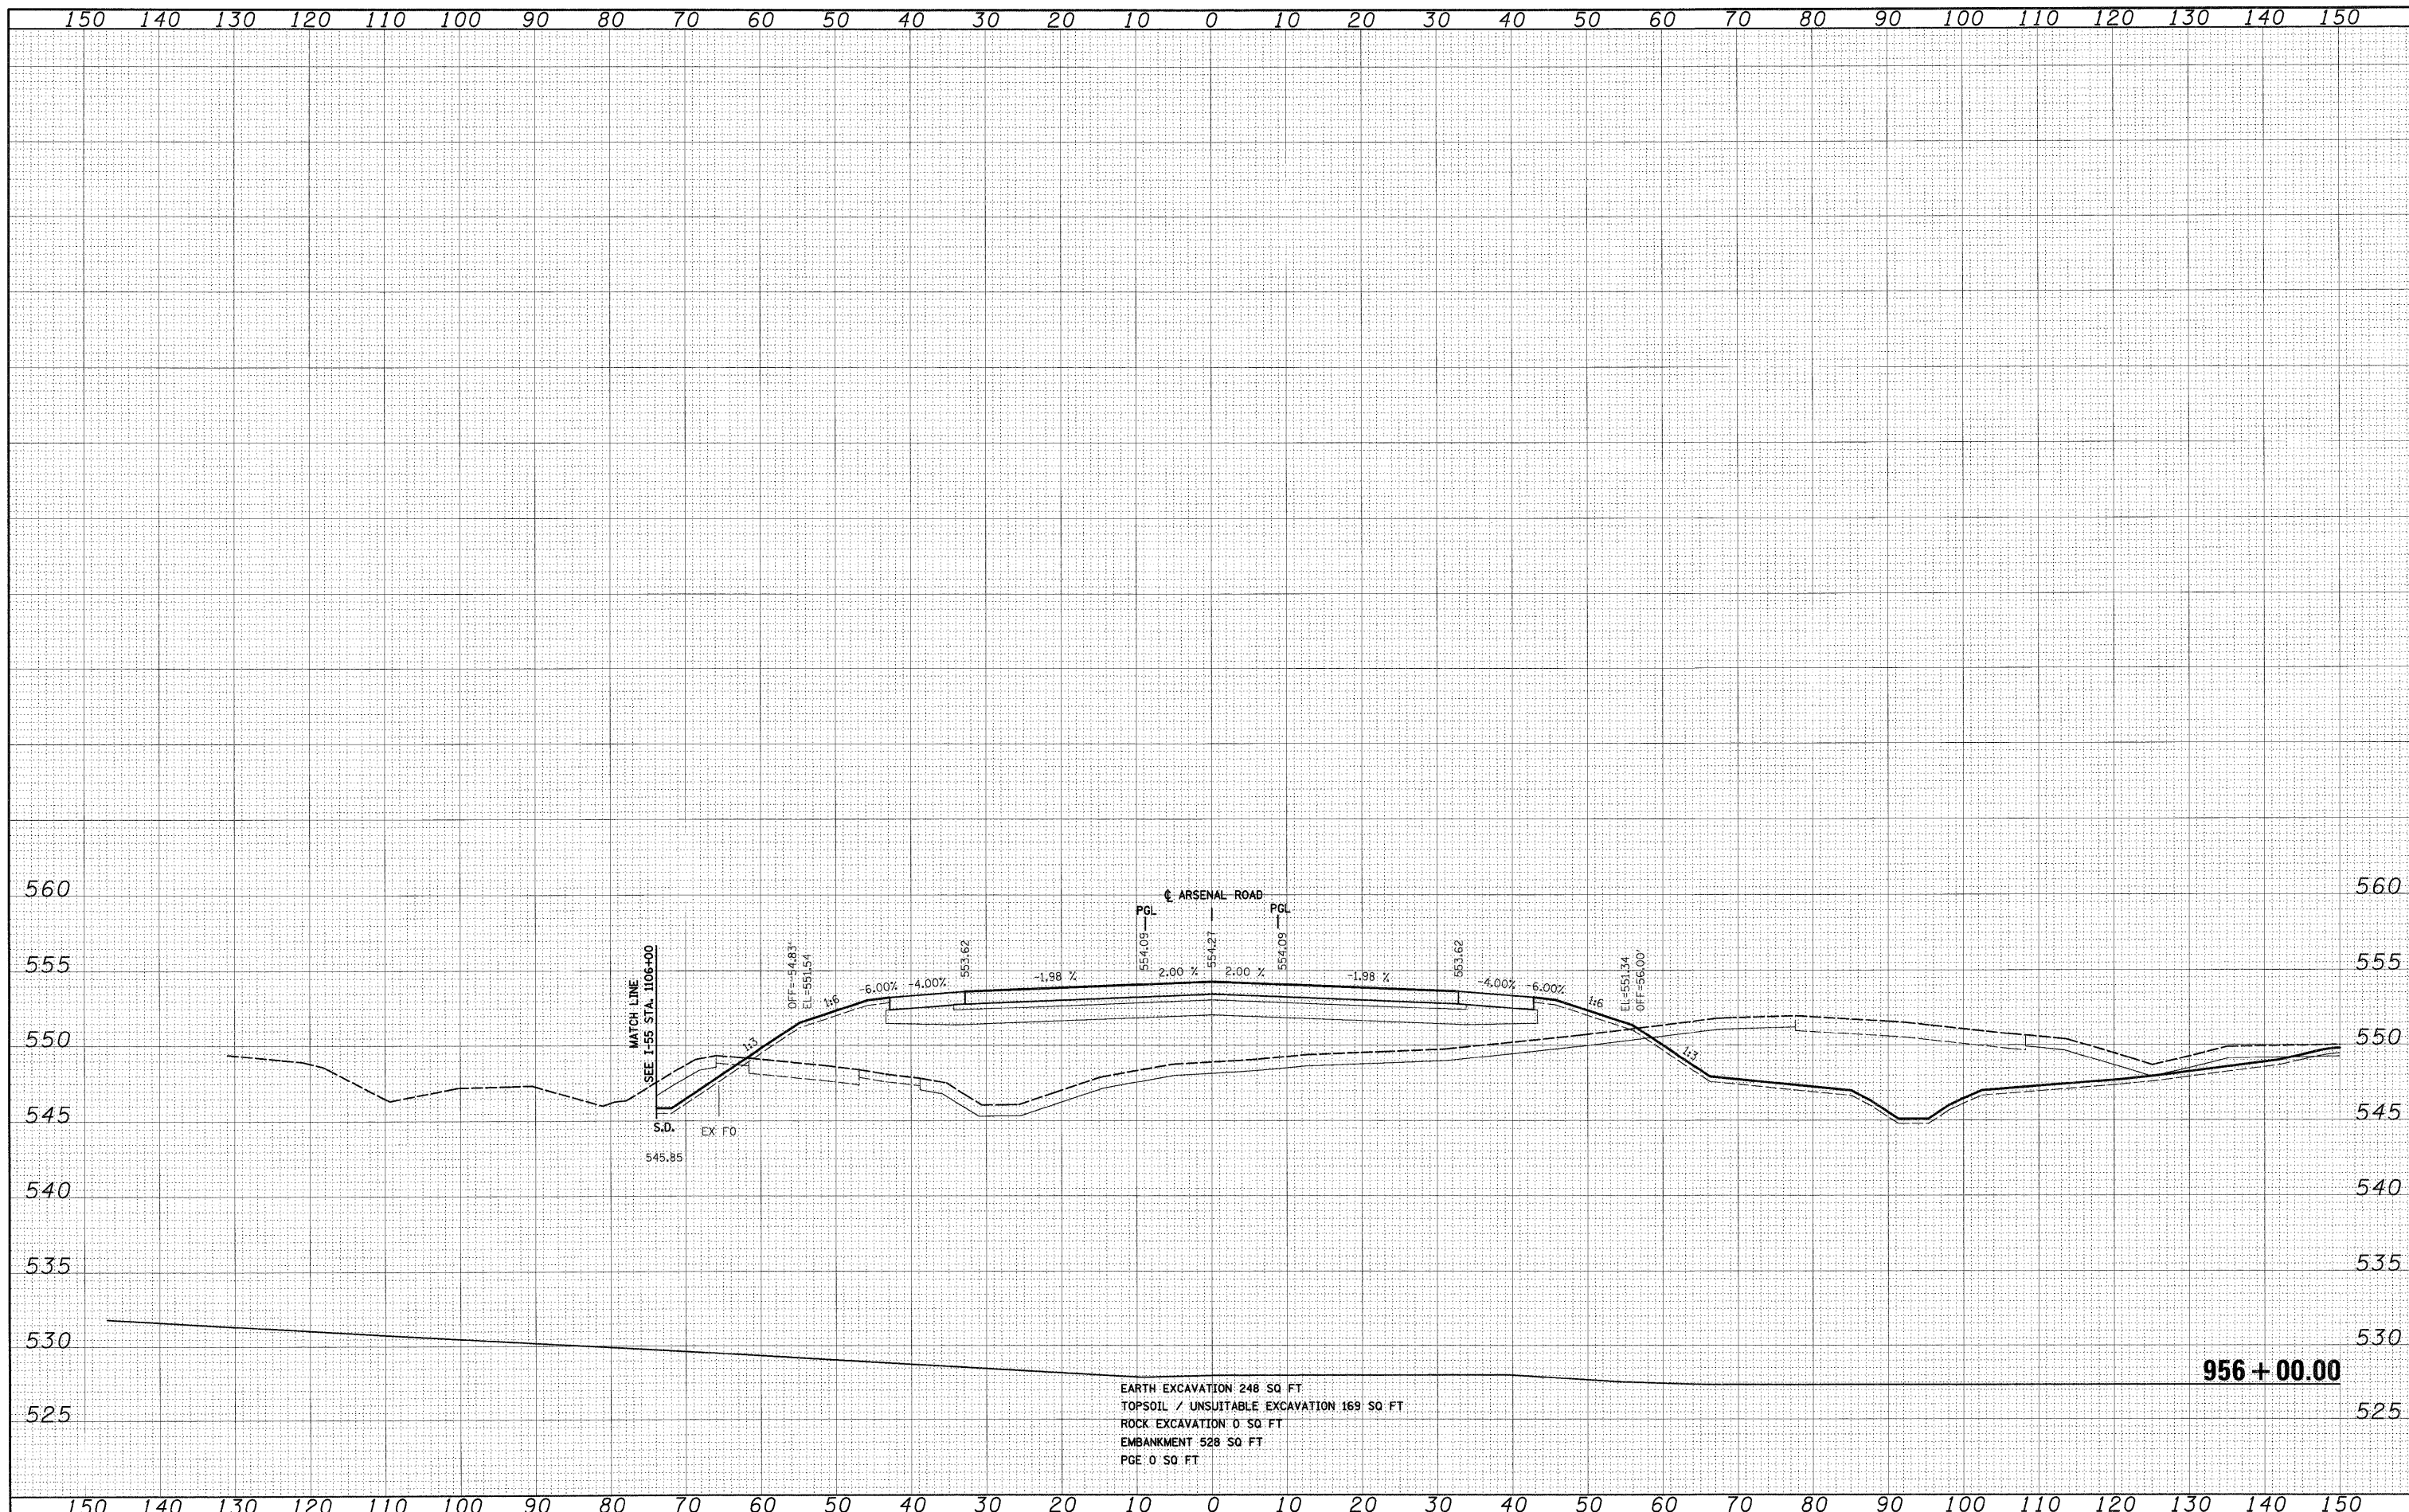

EARTH EXCAVATION: 248 SQ FT
 TOPSOIL / UNSUITABLE EXCAVATION: 169 SQ FT
 ROCK EXCAVATION: 0 SQ FT
 EMBANKMENT: 528 SQ FT
 PGE: 0 SQ FT

956 + 00.00

FILE NAME =	USER NAME = TKluegel
D:\62\F12-SHT-XSSHT01.dgn	

DESIGNED -	TRK	REVISED -	
DRAWN -	TRK	REVISED -	
CHECKED -	DLT	REVISED -	
DATE -	2/4/11	REVISED -	

DESIGNED -	TRK	REVISED -	
DRAWN -	TRK	REVISED -	
CHECKED -	DLT	REVISED -	
DATE -	2/4/11	REVISED -	

STATE OF ILLINOIS
 DEPARTMENT OF TRANSPORTATION

ARSENAL ROAD CROSS SECTIONS

SCALE: 1"=10'H; 1"=5'V SHEET NO. 32 OF 62 SHEETS STA. 956+00.00 TO STA. 956+00.00

F.A.I. RTE.	SECTION	COUNTY	TOTAL SHEETS	SHEET NO.
55	99-2HB-2B-1	WILL	756	633
CONTRACT NO. 60F12				
FED. ROAD DIST. NO. 1 ILLINOIS FED. AID PROJECT				