



FINAL SURVEY	DATE
SURVEYED	BY
NOTE BOOK	NO.
AREAS CHECKED	
AREAS CHECKED	

ORIGINAL SURVEY	DATE
SURVEYED	BY
NOTE BOOK	NO.
AREAS CHECKED	
AREAS CHECKED	

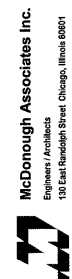

100 East Randolph Street, Chicago, Illinois 60601

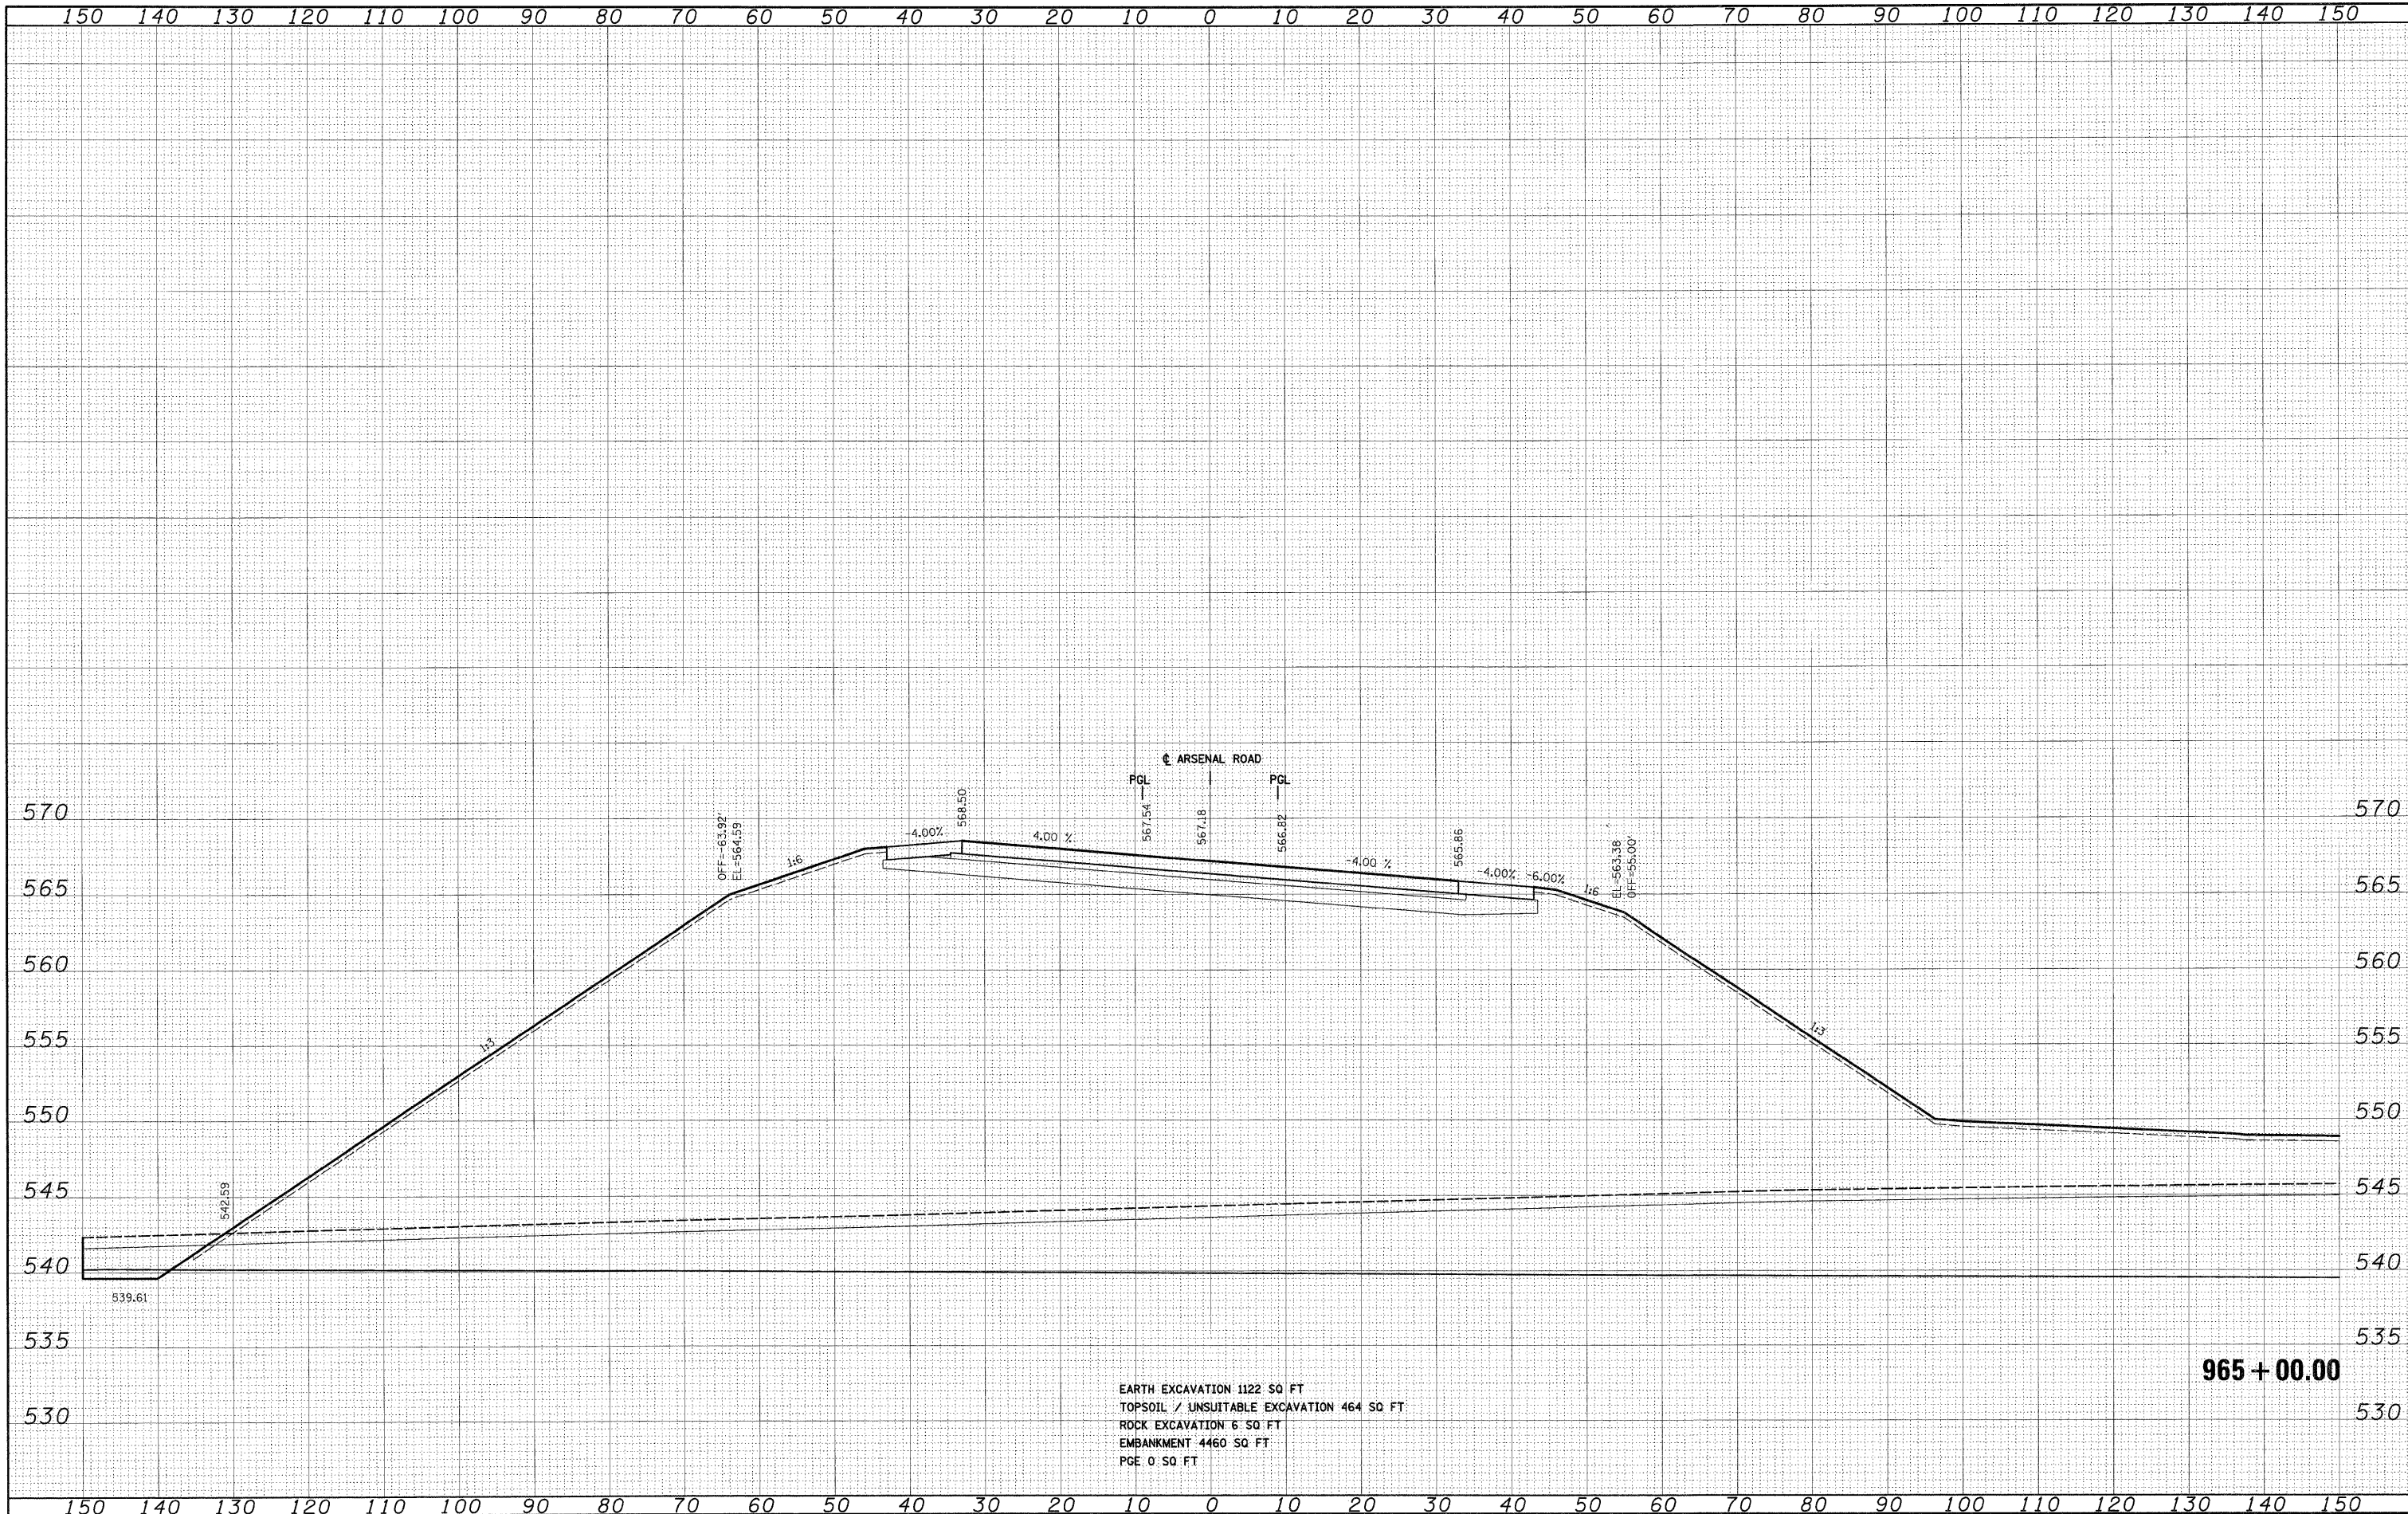

EARTH EXCAVATION 1122 SQ FT
 TOPSOIL / UNSUITABLE EXCAVATION 464 SQ FT
 ROCK EXCAVATION 6 SQ FT
 EMBANKMENT 4460 SQ FT
 PGE 0 SQ FT

FILE NAME = D:\60F12-SHT-XSHT\01.dgn

USER NAME = TKLuegel
 DESIGNED - TRK
 DRAWN - TRK
 CHECKED - DLT
 DATE - 2/4/11

REVISED -
 REVISED -
 REVISED -
 REVISED -

**STATE OF ILLINOIS
 DEPARTMENT OF TRANSPORTATION**

ARSENAL ROAD CROSS SECTIONS
 SCALE: 1"=10'H; 1"=5'V SHEET NO. 41 OF 62 SHEETS STA. 965+00.00 TO STA. 965+00.00

F.A.I. RTE.	SECTION	COUNTY	TOTAL SHEETS	SHEET NO.
55	99-2HB-2B-1	WILL	756	642
CONTRACT NO. 60F12			FED. ROAD DIST. NO. 1 ILLINOIS FED. AID PROJECT	