


FINAL	SURVEYED	DATE
NOTE BOOK	TEMPLATE	
NO.	AREAS CHECKED	

ORIGINAL	SURVEYED	DATE
NOTE BOOK	TEMPLATE	
NO.	AREAS CHECKED	

McDonough Associates Inc.
 Engineers / Architects
 138 East Randolph Street, Chicago, Illinois 60601

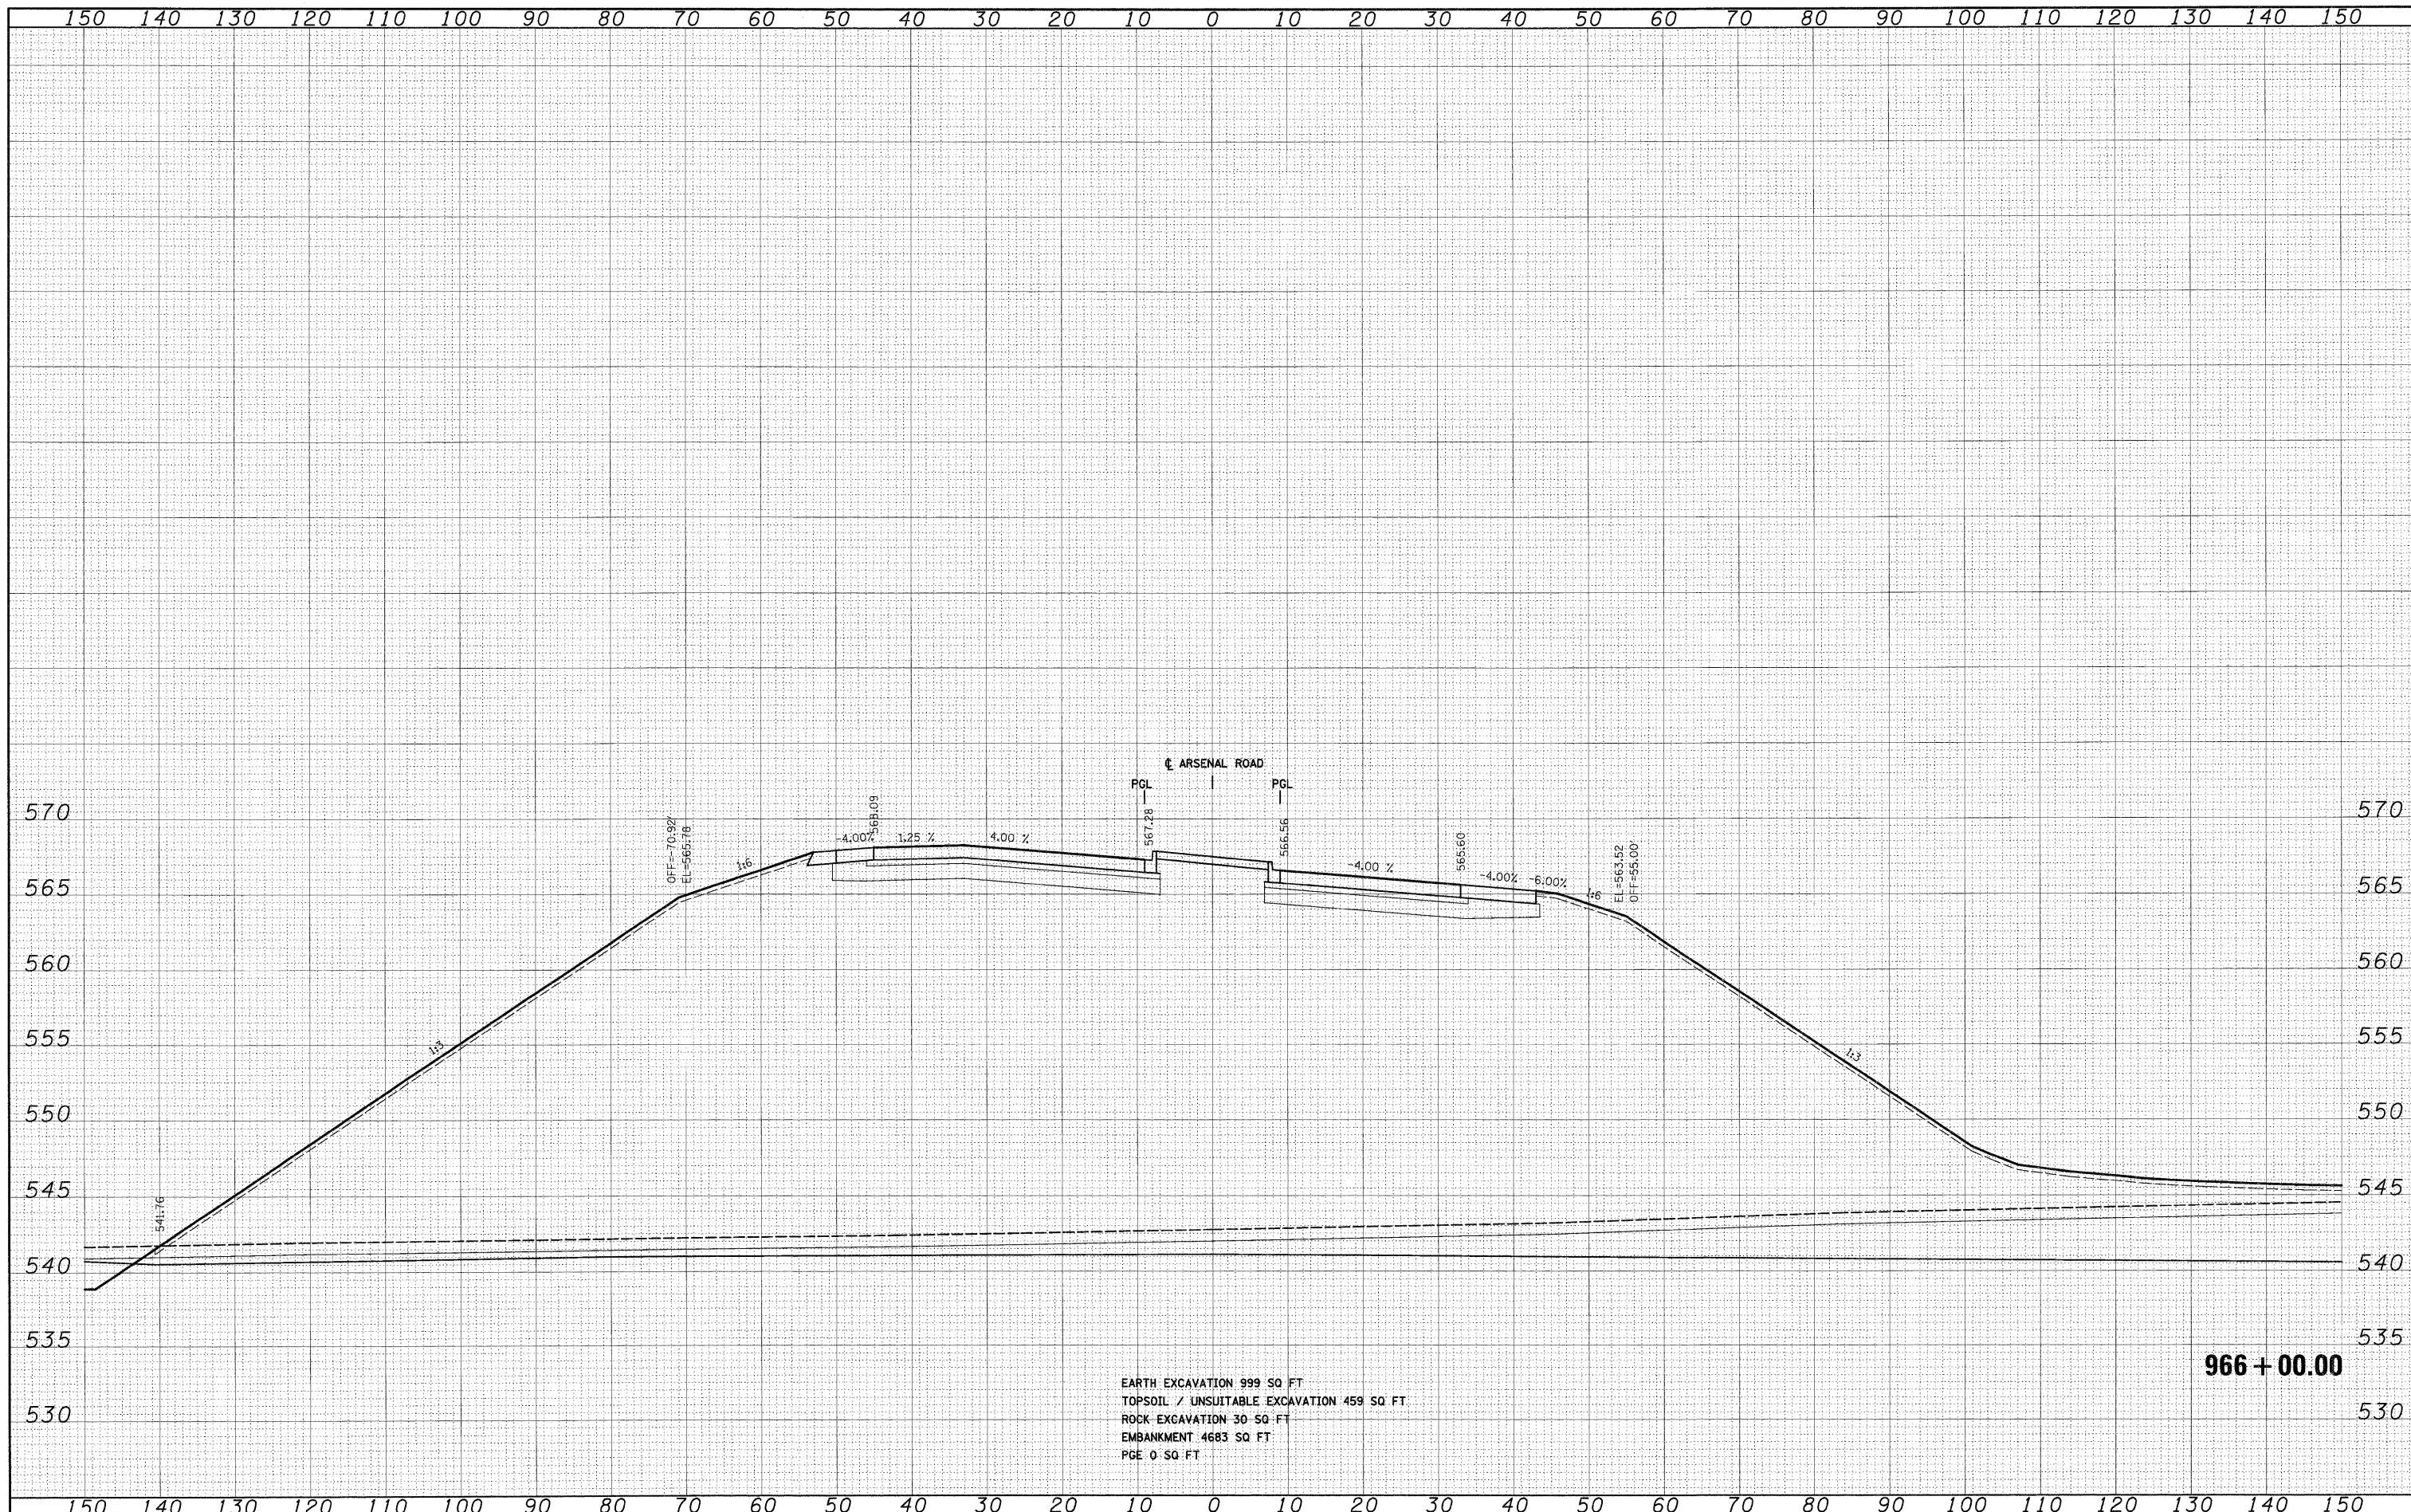

EARTH EXCAVATION 999 SQ FT
 TOPSOIL / UNSUITABLE EXCAVATION 459 SQ FT
 ROCK EXCAVATION 30 SQ FT
 EMBANKMENT 4683 SQ FT
 PGE 0 SQ FT

966 + 00.00

FILE NAME = D:\6\F12-SHT-XSSH101.dgn

USER NAME = TKLuegel
 PLOT SCALE = 1:10
 PLOT DATE = 2/3/2011

DESIGNED - TRK
 DRAWN - TRK
 CHECKED - DLT
 DATE - 2/4/11

REVISED -
 REVISED -
 REVISED -
 REVISED -

STATE OF ILLINOIS
 DEPARTMENT OF TRANSPORTATION

ARSENAL ROAD CROSS SECTIONS

SCALE: 1"=10'H; 1"=5'V SHEET NO. 42 OF 62 SHEETS STA. 966+00.00 TO STA. 966+00.00

F.A.1 RTE.	SECTION	COUNTY	TOTAL SHEETS	SHEET NO.
55	99-2HB-2B-1	WILL	756	643
CONTRACT NO. 60F12			ILLINOIS FED. AID PROJECT	