


DATE	
BY	
FINAL SURVEY	
SURVEYED	
NOTE BOOK	
TEMPLATE	
AREAS	
CHECKED	
NO.	

DATE	
BY	
ORIGINAL SURVEY	
SURVEYED	
NOTE BOOK	
TEMPLATE	
AREAS	
CHECKED	
NO.	

McDonough Associates Inc.
 Engineers / Architects
 100 East Randolph Street, Chicago, Illinois 60601

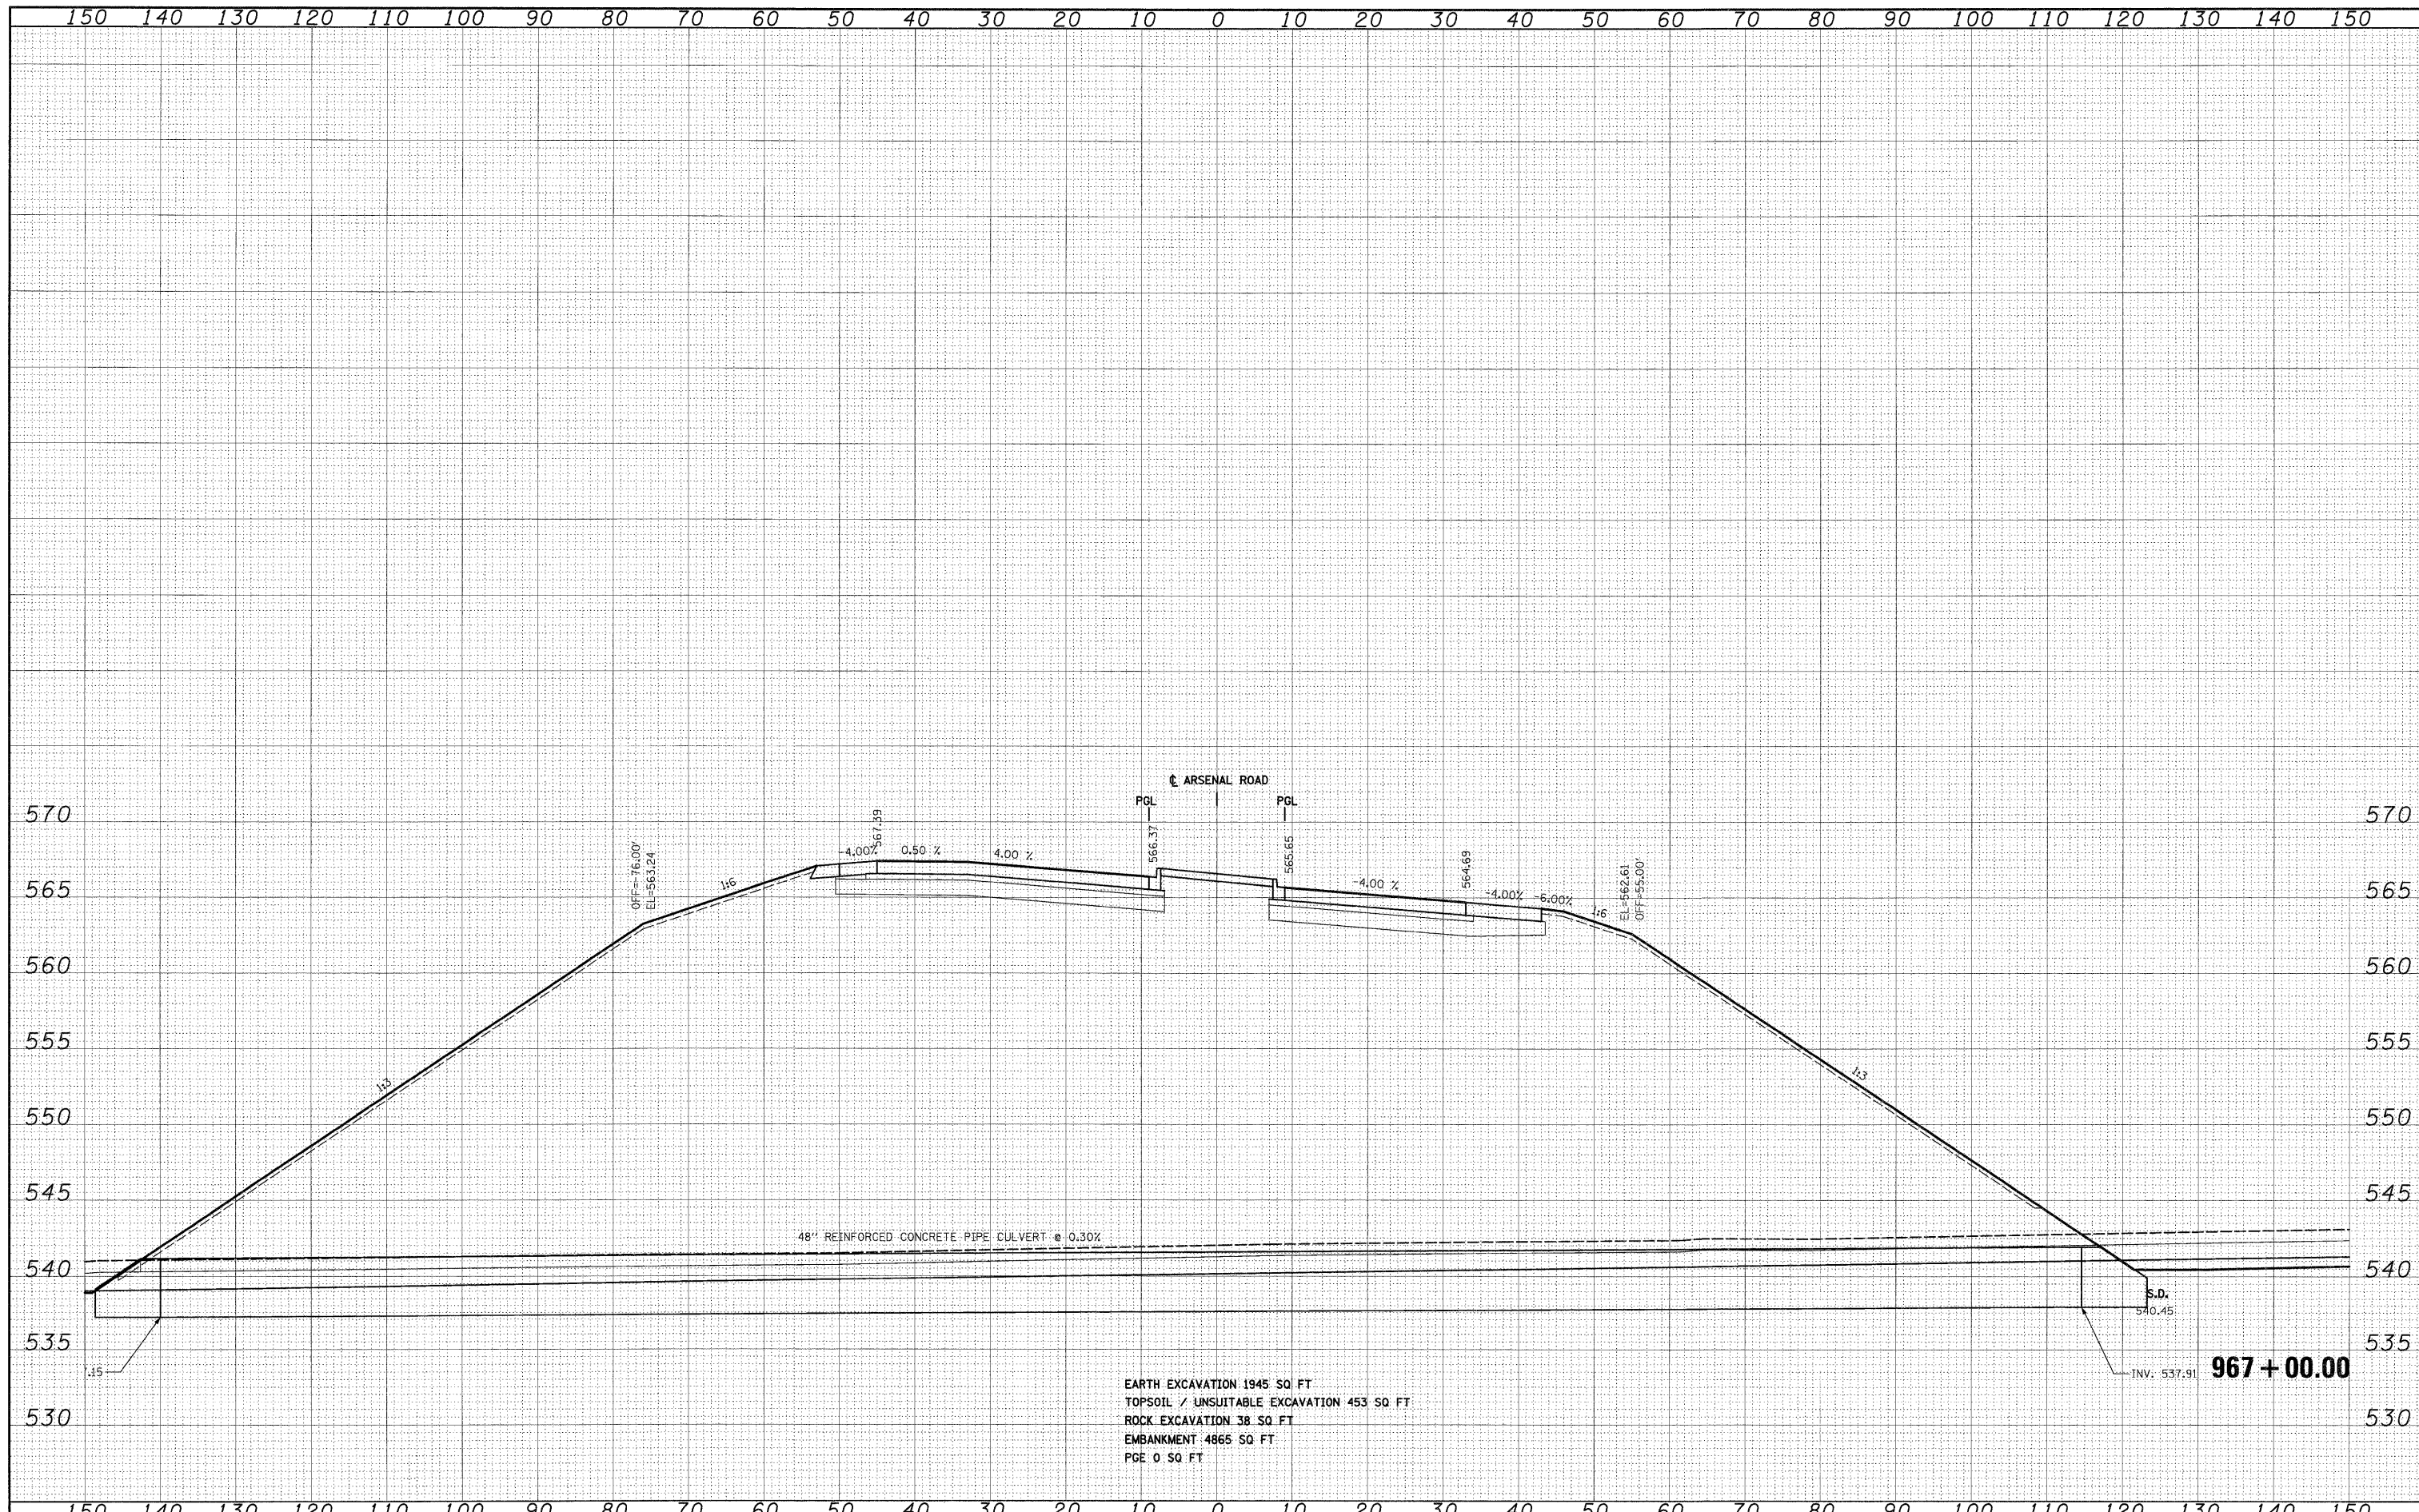

EARTH EXCAVATION 1945 SQ FT
 TOPSOIL / UNSUITABLE EXCAVATION 453 SQ FT
 ROCK EXCAVATION 38 SQ FT
 EMBANKMENT 4865 SQ FT
 PGE 0 SQ FT

FILE NAME =	D:\160F12-SHT-XSSHT01.dgn
USER NAME =	TKluegel
DESIGNED -	TRK
DRAWN -	TRK
CHECKED -	DLT
PLT DATE =	2/3/2011

DESIGNED -	TRK	REVISED -	
DRAWN -	TRK	REVISED -	
CHECKED -	DLT	REVISED -	
DATE -	2/4/11	REVISED -	

STATE OF ILLINOIS
 DEPARTMENT OF TRANSPORTATION

ARSENAL ROAD CROSS SECTIONS

SCALE: 1"=10'H; 1"=5'V SHEET NO. 43 OF 62 SHEETS STA. 967+00.00 TO STA. 967+00.00

F.A.I. RTE.	SECTION	COUNTY	TOTAL SHEETS	SHEET NO.
55	99-2HB-2B-1	WILL	756	644
CONTRACT NO. 60F12				
FED. ROAD DIST. NO. 1 ILLINOIS FED. AID PROJECT				