


DATE	
BY	
FINAL SURVEY	
SURVEYED	
NOTE BOOK	
TEMPLATE	
AREAS	
AREAS CHECKED	
NO.	

DATE	
BY	
ORIGINAL SURVEY	
SURVEYED	
NOTE BOOK	
TEMPLATE	
AREAS	
AREAS CHECKED	
NO.	

McDonough Associates Inc.  
 Engineers/Architects  
 100 East Randolph Street, Chicago, Illinois 60601

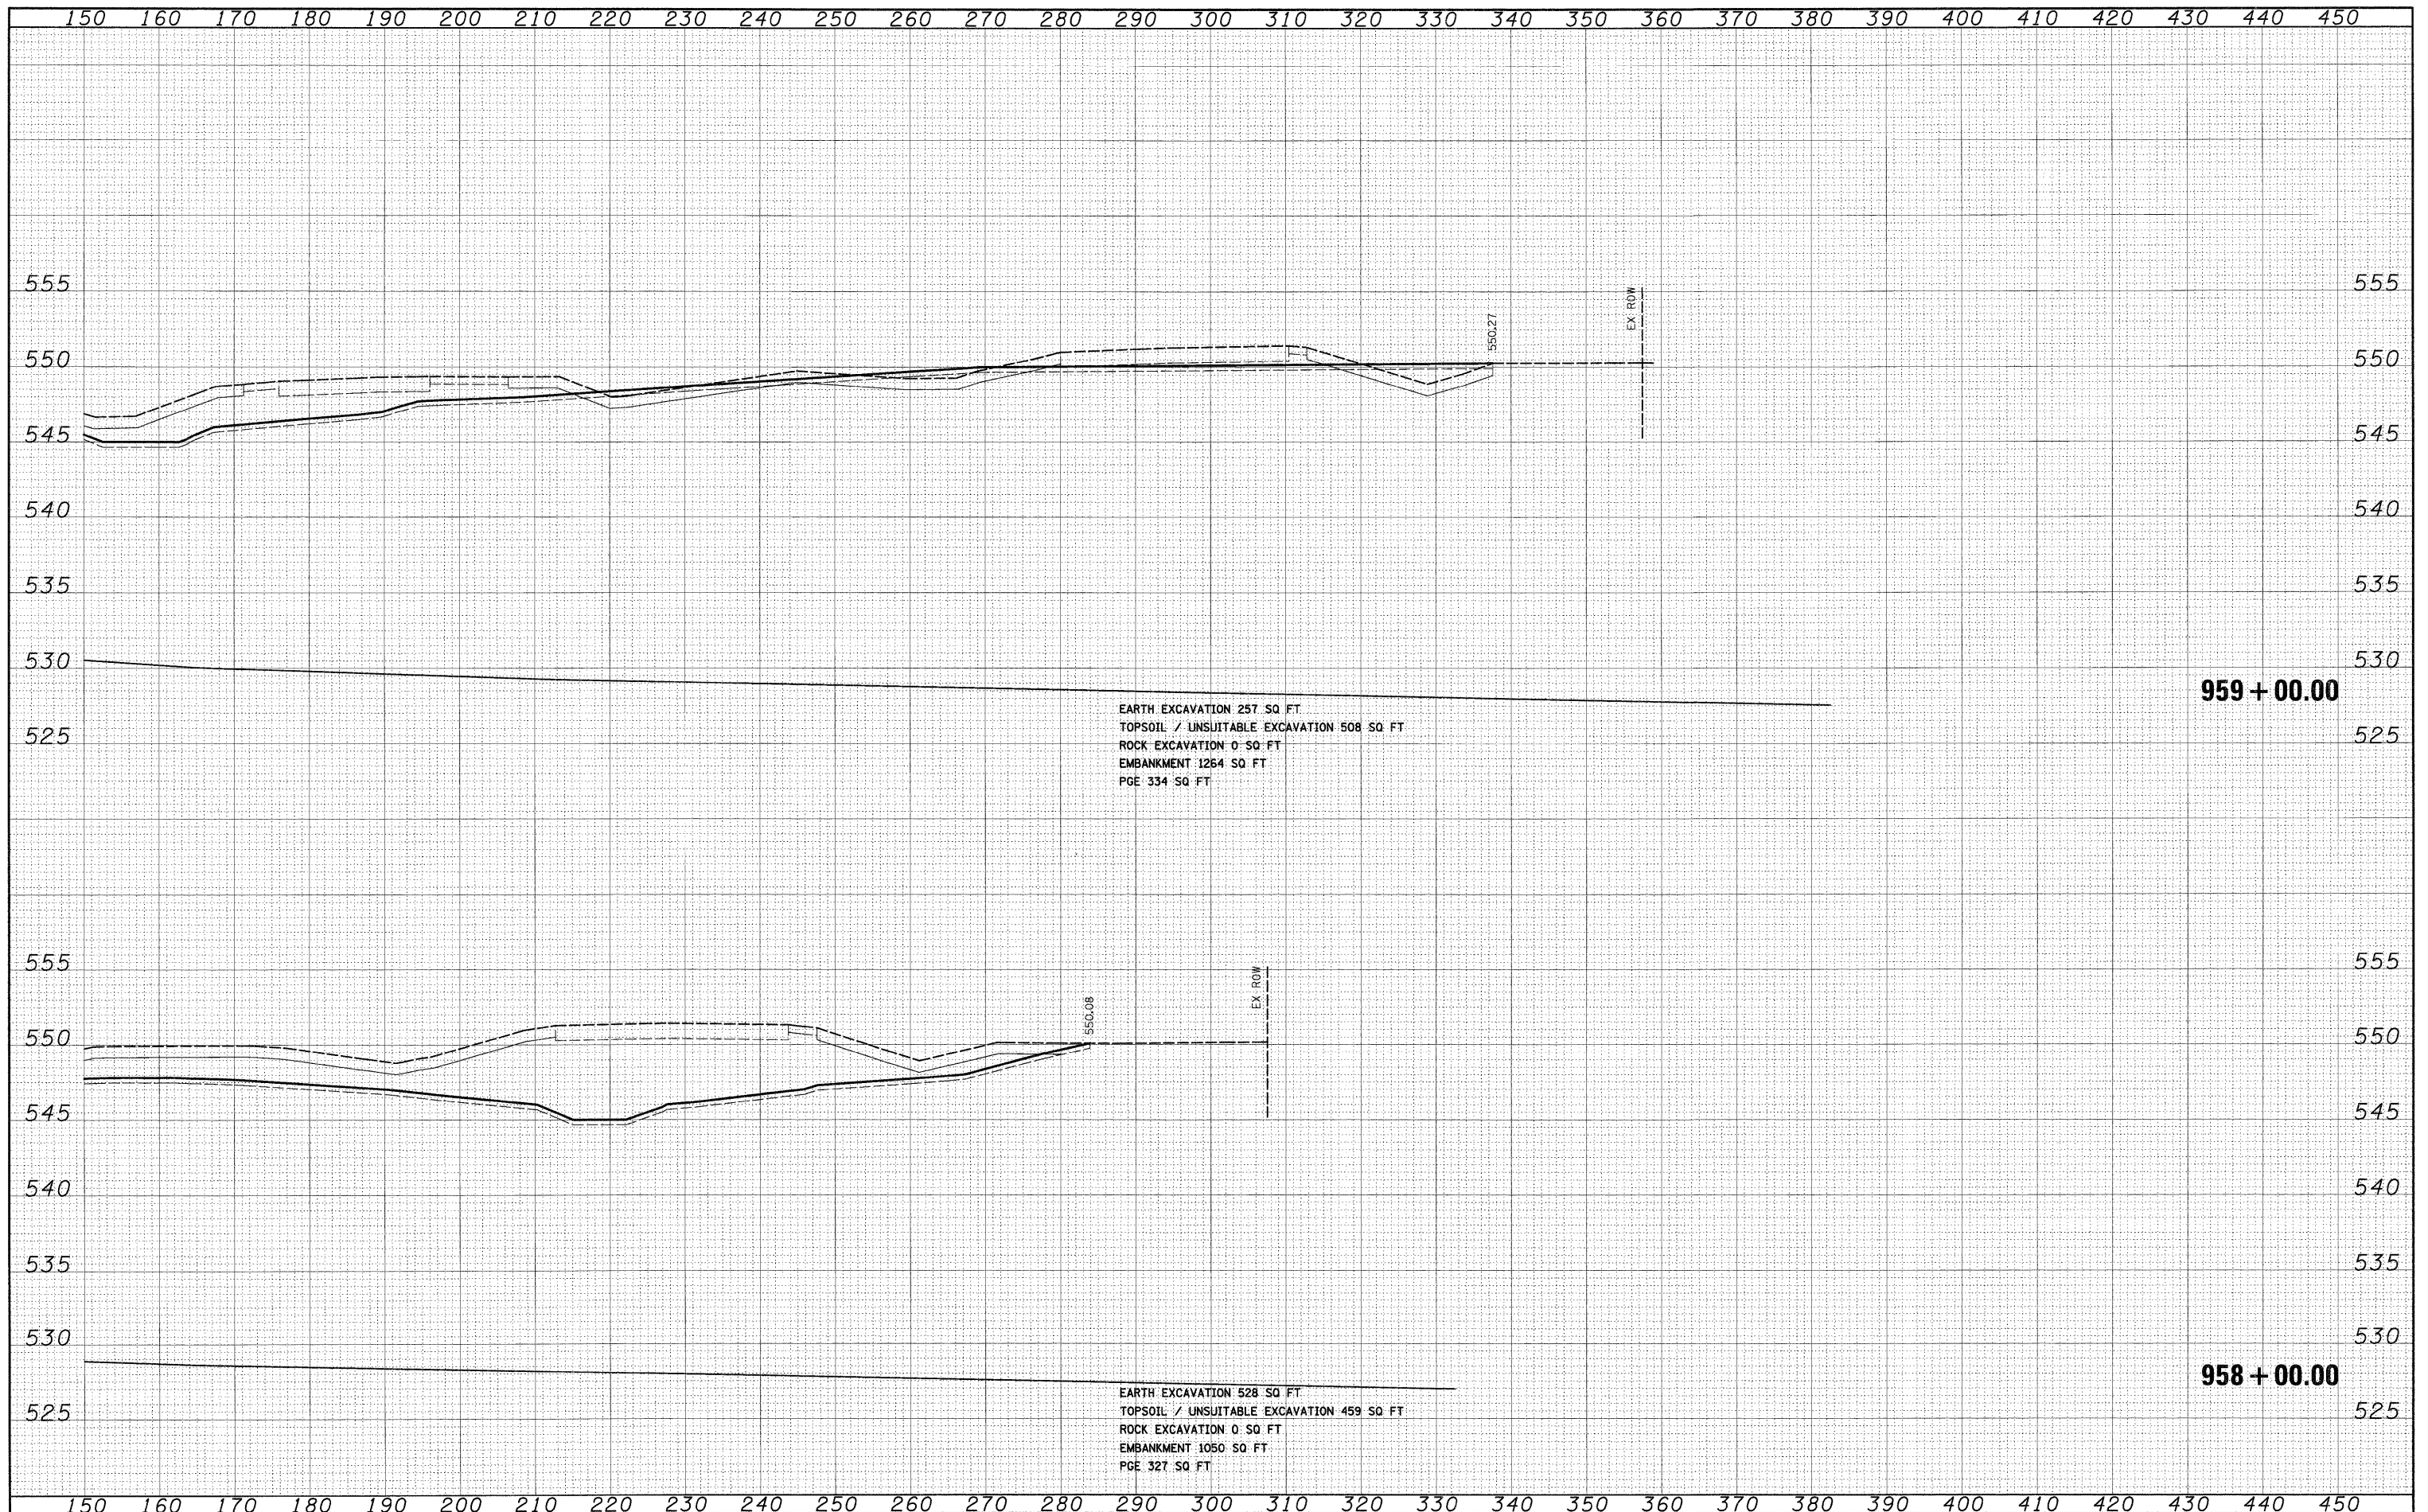

FILE NAME =	D:\16\F12-SHT-XSSH101.dgn
USER NAME =	TK.uegal
DESIGNED -	TRK
DRAWN -	TRK
CHECKED -	DLT
DATE -	2/4/11
PLOT SCALE =	1:10
PLOT DATE =	2/3/2011

DESIGNED -	TRK	REVISED -	
DRAWN -	TRK	REVISED -	
CHECKED -	DLT	REVISED -	
DATE -	2/4/11	REVISED -	

STATE OF ILLINOIS  
 DEPARTMENT OF TRANSPORTATION

ARSENAL ROAD CROSS SECTIONS

SCALE: 1"=10'H; 1"=5'V SHEET NO. 51 OF 62 SHEETS STA. 958+00.00 TO STA. 959+00.00

F.A.I. RTE.	SECTION	COUNTY	TOTAL SHEETS	SHEET NO.
55	99-2HB-28-1	WILL	756	652
CONTRACT NO. 60F12				
FED. ROAD DIST. NO. 1 ILLINOIS FED. AID PROJECT				