


450 460 470 480 490 500 510 520 530 540 550 560 570 580 590 600 610 620 630 640 650 660 670 680 690 700 710 720 730 740 750

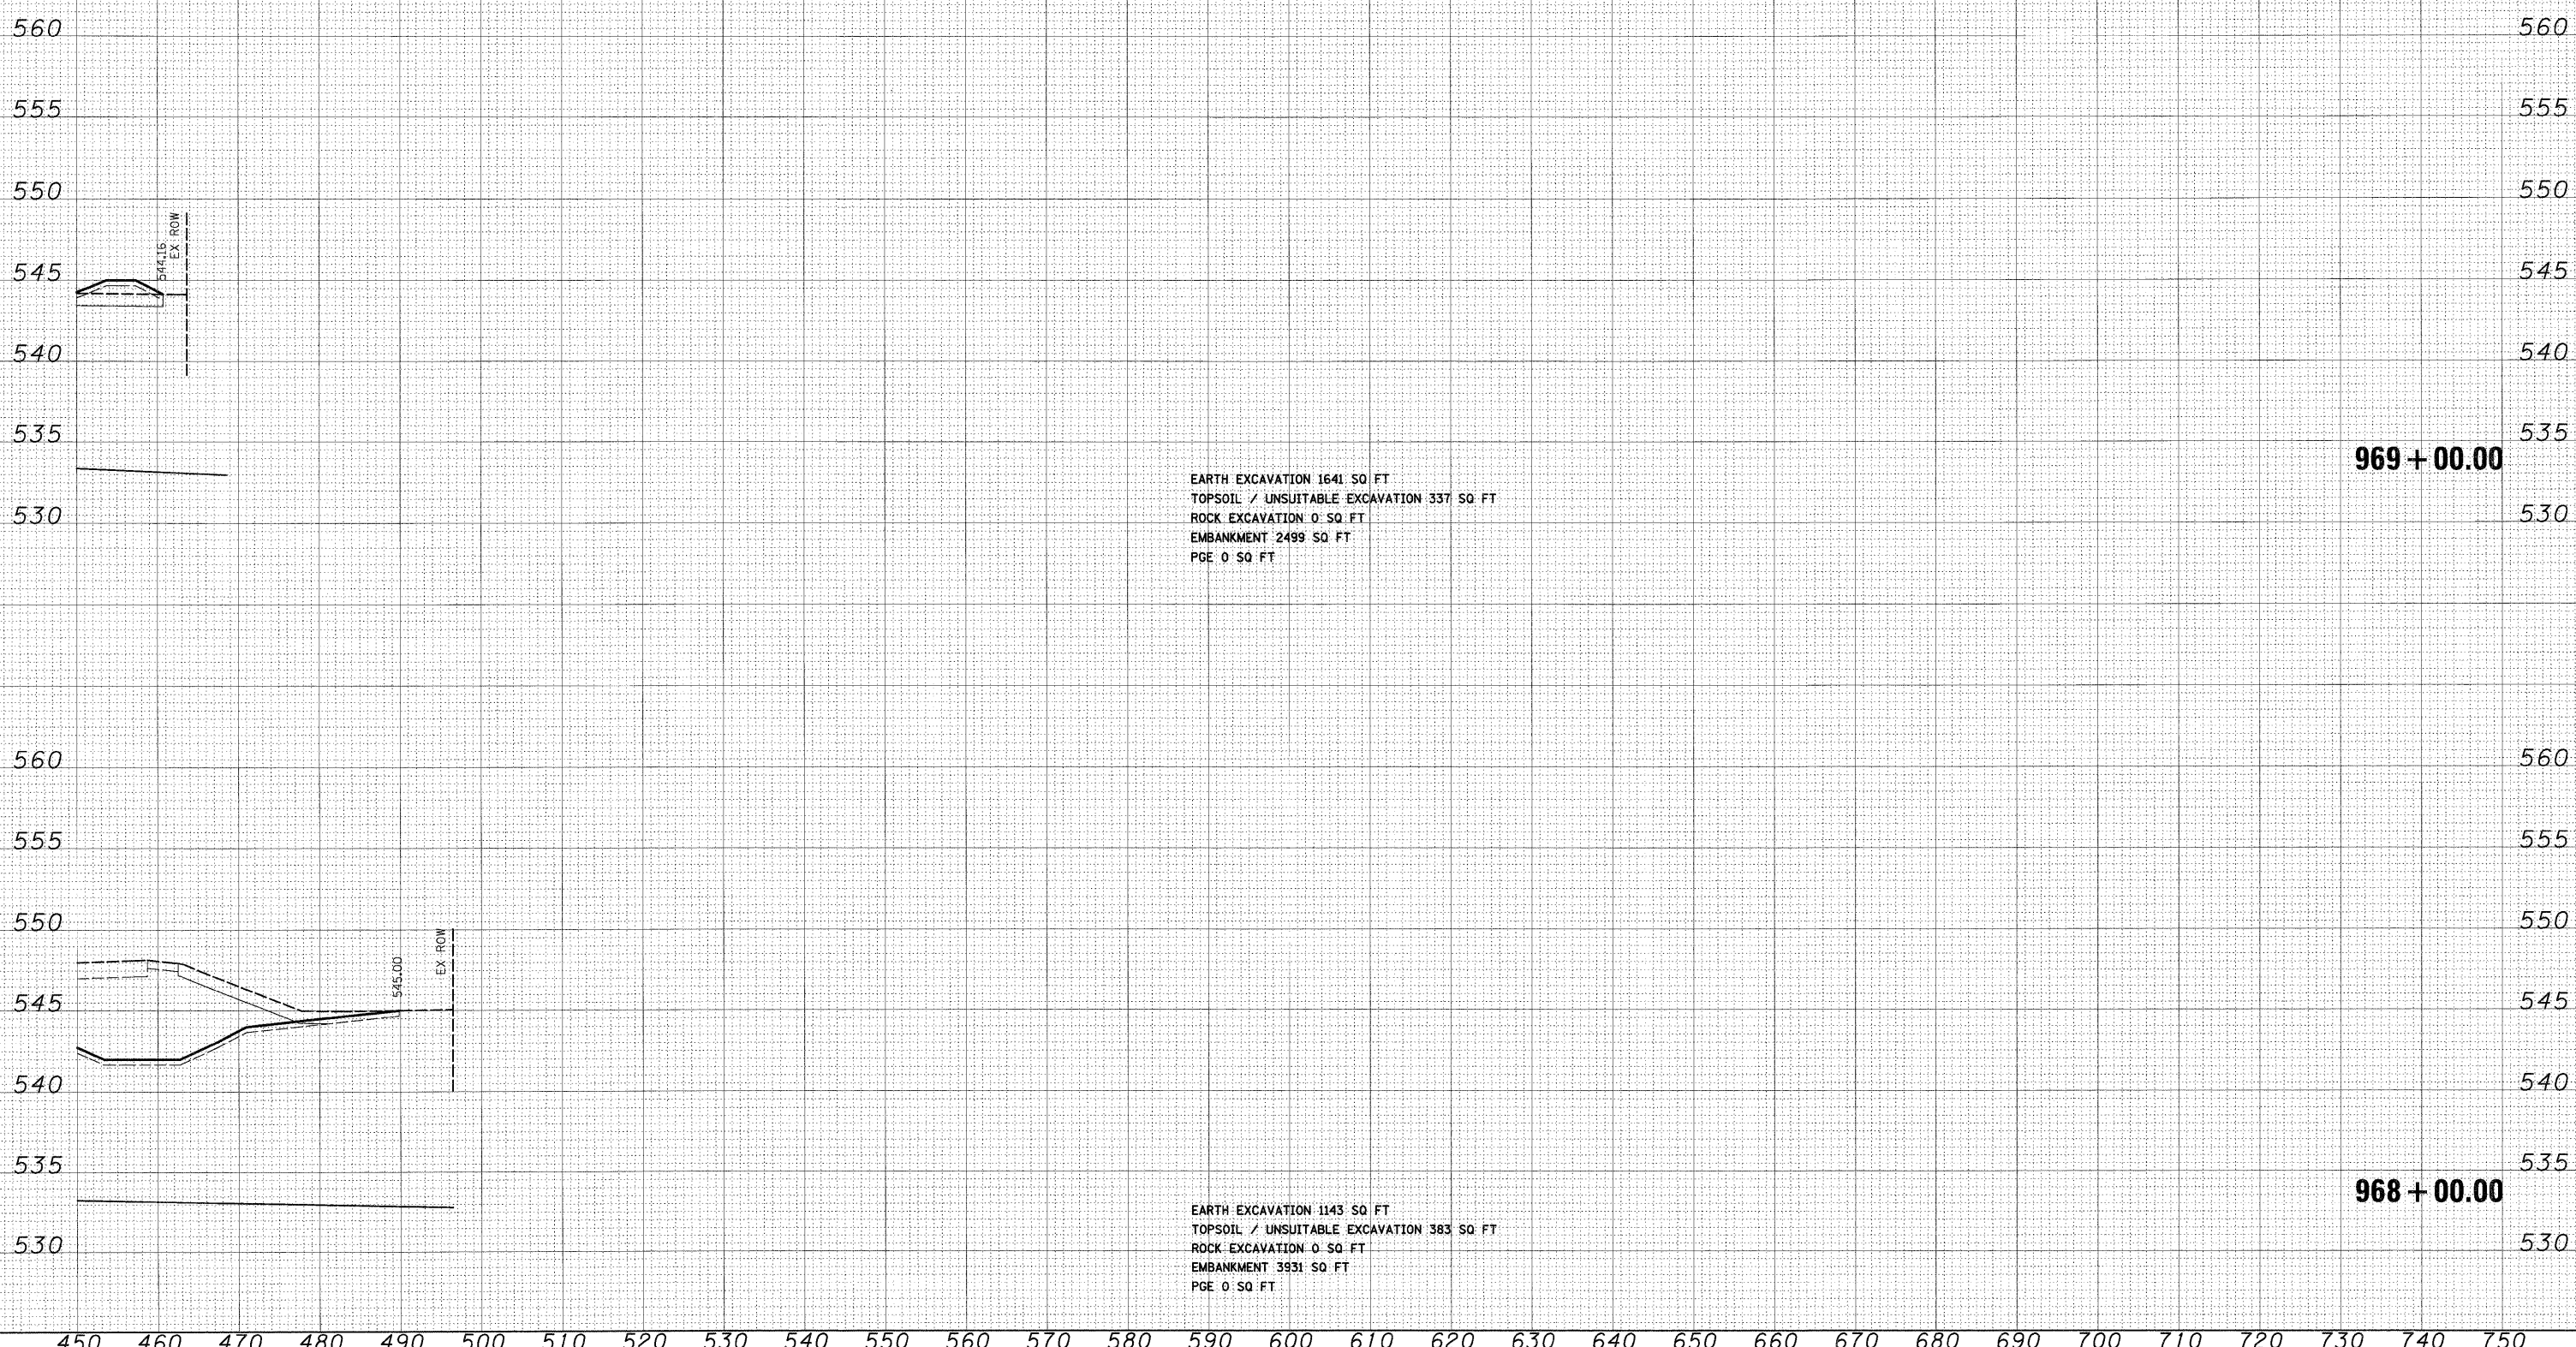

EARTH EXCAVATION 1641 SQ FT  
 TOPSOIL / UNSUITABLE EXCAVATION 337 SQ FT  
 ROCK EXCAVATION 0 SQ FT  
 EMBANKMENT 2499 SQ FT  
 PGE 0 SQ FT

**969 + 00.00**

EARTH EXCAVATION 1143 SQ FT  
 TOPSOIL / UNSUITABLE EXCAVATION 383 SQ FT  
 ROCK EXCAVATION 0 SQ FT  
 EMBANKMENT 3931 SQ FT  
 PGE 0 SQ FT

**968 + 00.00**

FINAL SURVEY	DATE
BY	
SURVEYED	
NOTE BOOK	
AREAS CHECKED	
NO.	

ORIGINAL SURVEY	DATE
BY	
SURVEYED	
NOTE BOOK	
AREAS CHECKED	
NO.	

**McDonough Associates Inc.**  
 100 East Randolph Street, Chicago, Illinois 60601

FILE NAME =	USER NAME = TKluugel
D:\60F12-SHT-XSSH1.dgn	

DESIGNED - TRK	REVISED -
DRAWN - TRK	REVISED -
CHECKED - DLT	REVISED -
DATE - 2/4/11	REVISED -

**STATE OF ILLINOIS  
 DEPARTMENT OF TRANSPORTATION**

**ARSENAL ROAD CROSS SECTIONS**

SCALE: 1"=10'H; 1"=5'V SHEET NO. 62 OF 62 SHEETS STA. 968+00.00 TO STA. 969+00.00

F.A.I. RTE.	SECTION	COUNTY	TOTAL SHEETS	SHEET NO.
55	99-2HB-2B-1	WILL	756	663
CONTRACT NO. 60F12			ILLINOIS FED. AID PROJECT	