


DATE	
BY	
FINAL SURVEY	
REVISION	
NOTE BOOK	
NO.	

DATE	
BY	
ORIGINAL SURVEY	
REVISION	
NOTE BOOK	
NO.	

McDonough Associates Inc.
 Engineers / Architects
 100 East Randolph Street Chicago, Illinois 60601

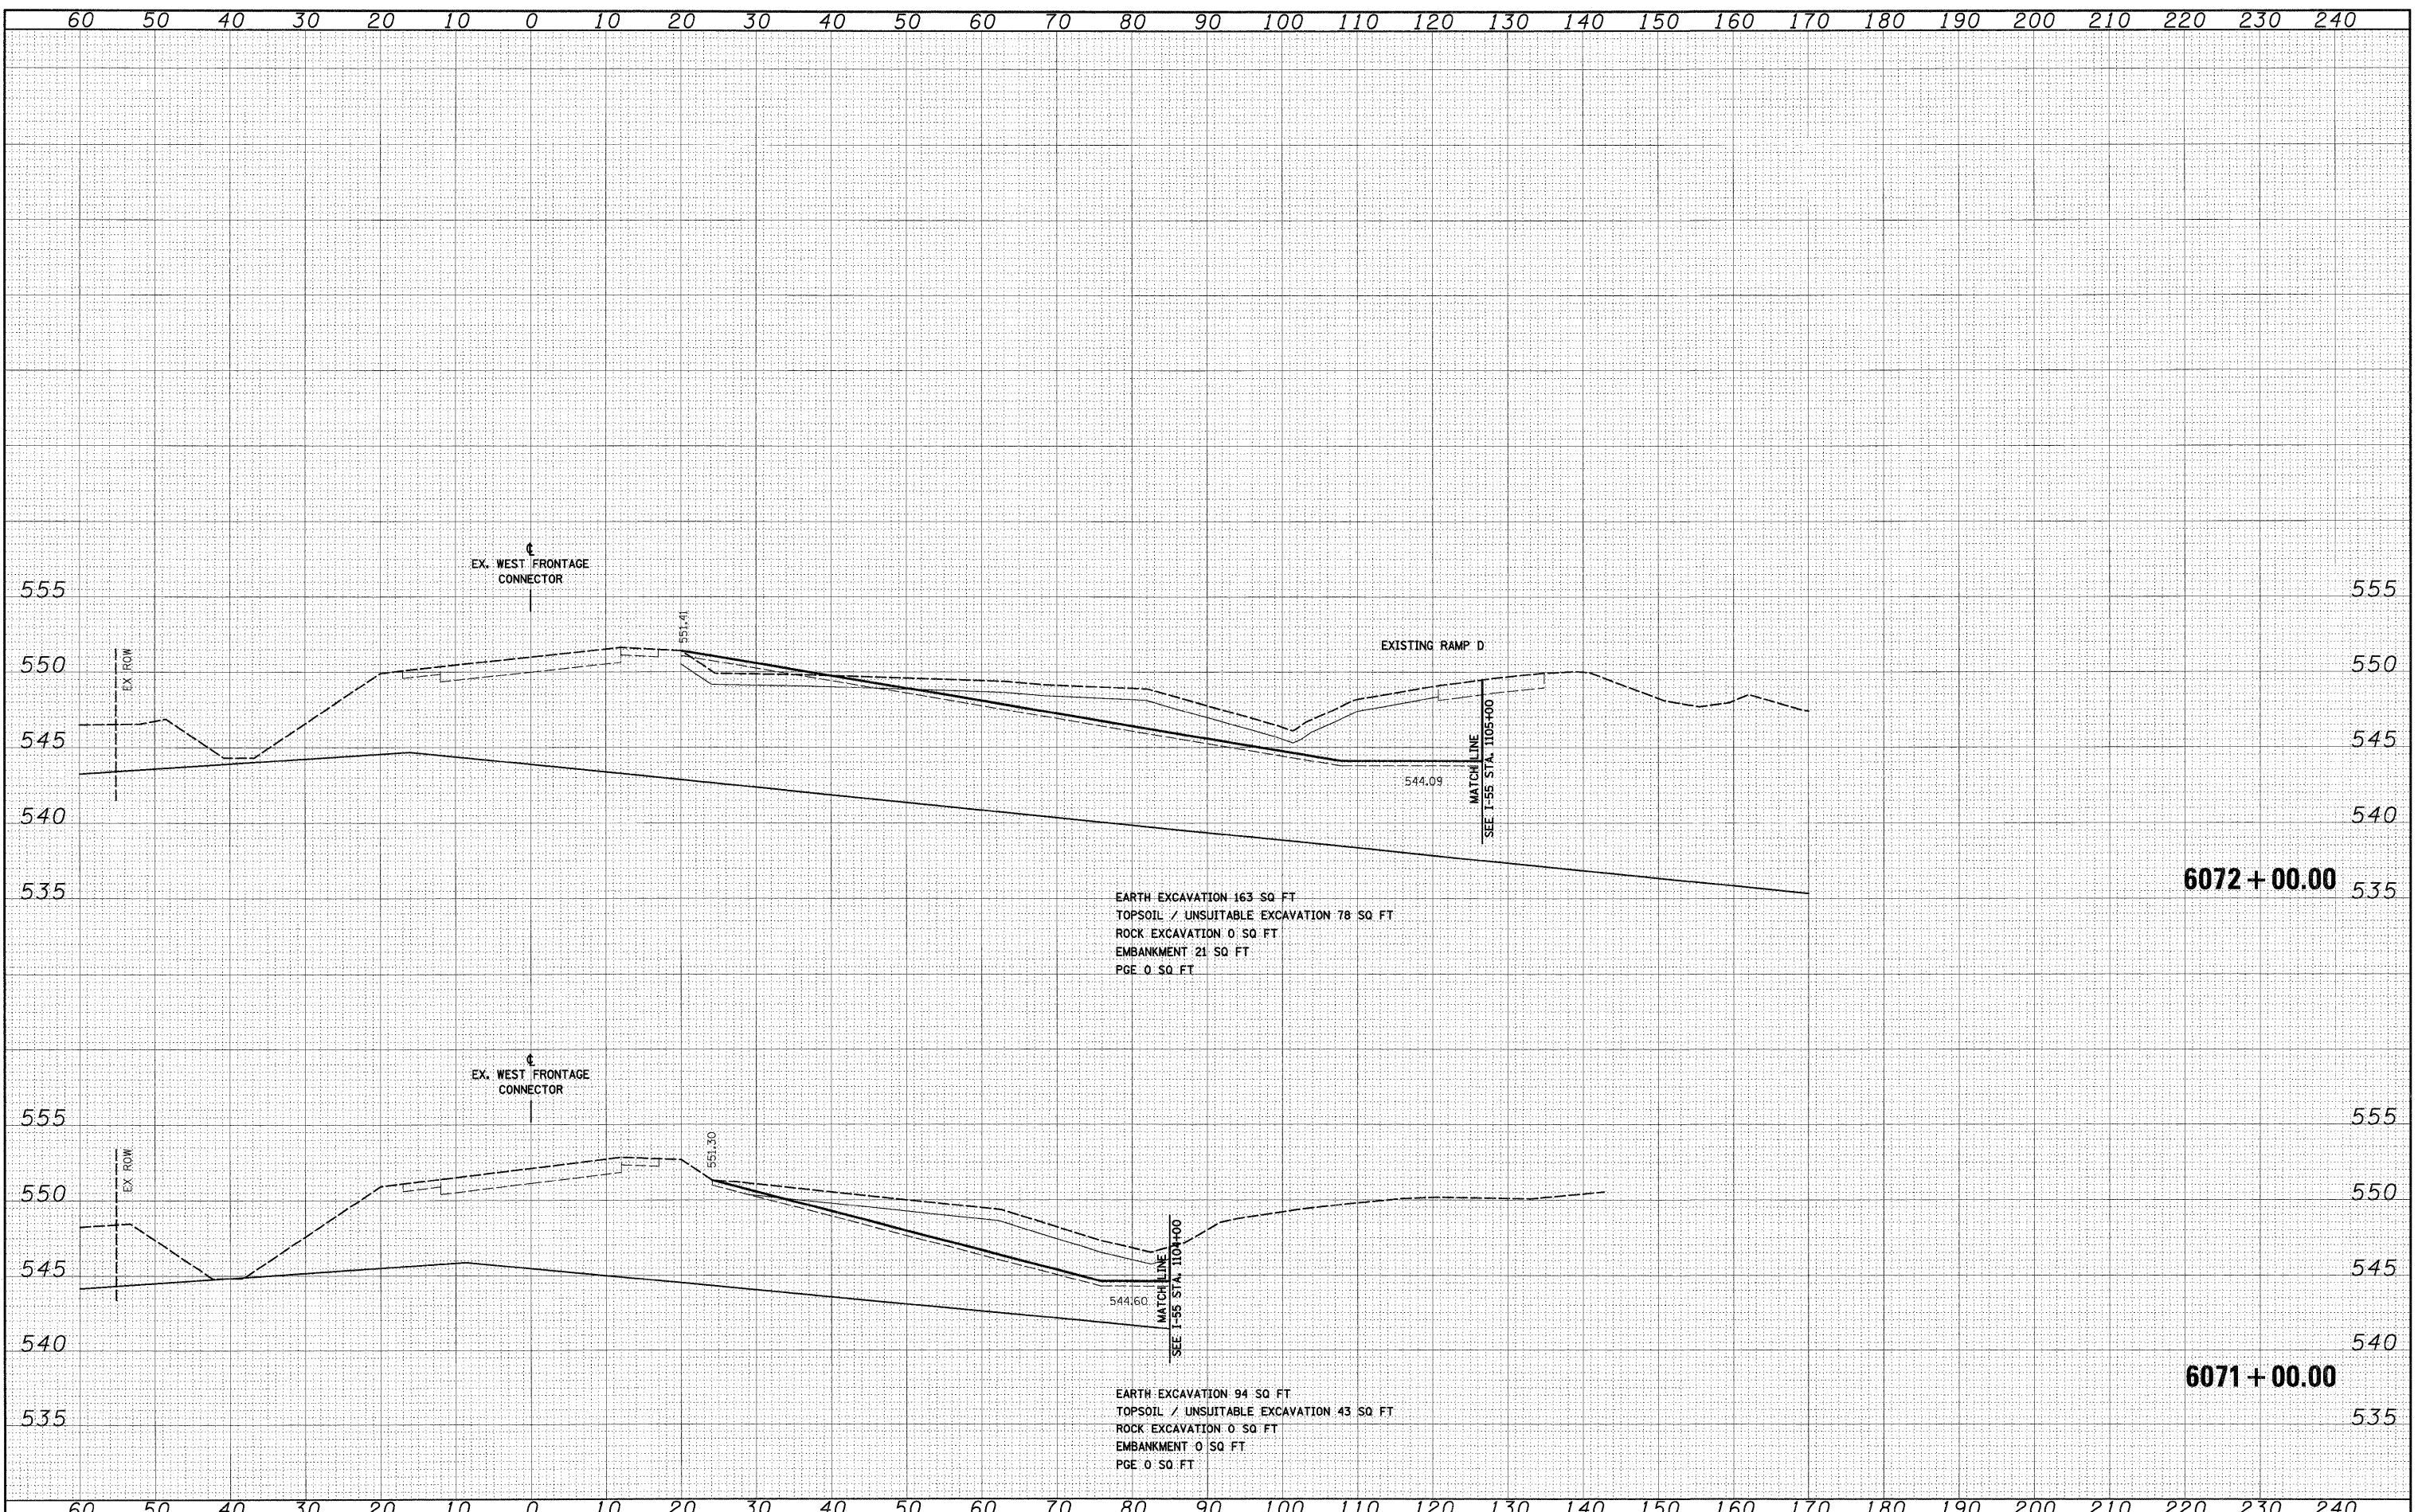

EARTH EXCAVATION 163 SQ FT
 TOPSOIL / UNSUITABLE EXCAVATION 78 SQ FT
 ROCK EXCAVATION 0 SQ FT
 EMBANKMENT 21 SQ FT
 PGE 0 SQ FT

EARTH EXCAVATION 94 SQ FT
 TOPSOIL / UNSUITABLE EXCAVATION 43 SQ FT
 ROCK EXCAVATION 0 SQ FT
 EMBANKMENT 0 SQ FT
 PGE 0 SQ FT

FILE NAME = D:\0\F12-SHT-XSSH02.dgn	USER NAME = TKLuogel	DESIGNED - TRK	REVISED -	STATE OF ILLINOIS DEPARTMENT OF TRANSPORTATION	WEST FRONTAGE CONNECTOR CROSS SECTIONS	F.A.I. RTE. 55	SECTION 99-2HB-2B-1	COUNTY WILL	TOTAL SHEETS 756	SHEET NO. 664
PLOT SCALE = 1:10	CHECKED - DLT	REVISED -	CONTRACT NO. 60F12							
PLOT DATE = 2/3/2011	DATE = 2/4/11	REVISED -	SCALE: 1"=10'H; 1"=5'V SHEET NO. 1 OF 16 SHEETS STA. 6071+00.00 TO STA. 6072+00.00							
			FED. ROAD DIST. NO. 1 ILLINOIS FED. AID PROJECT							