


DATE	
BY	
FINAL SURVEY	
NOTE BOOK	
NO.	

DATE	
BY	
ORIGINAL SURVEY	
NOTE BOOK	
NO.	



McDonough Associates Inc.
Engineers/Architects
30 East Randolph Street, Chicago, Illinois 60601

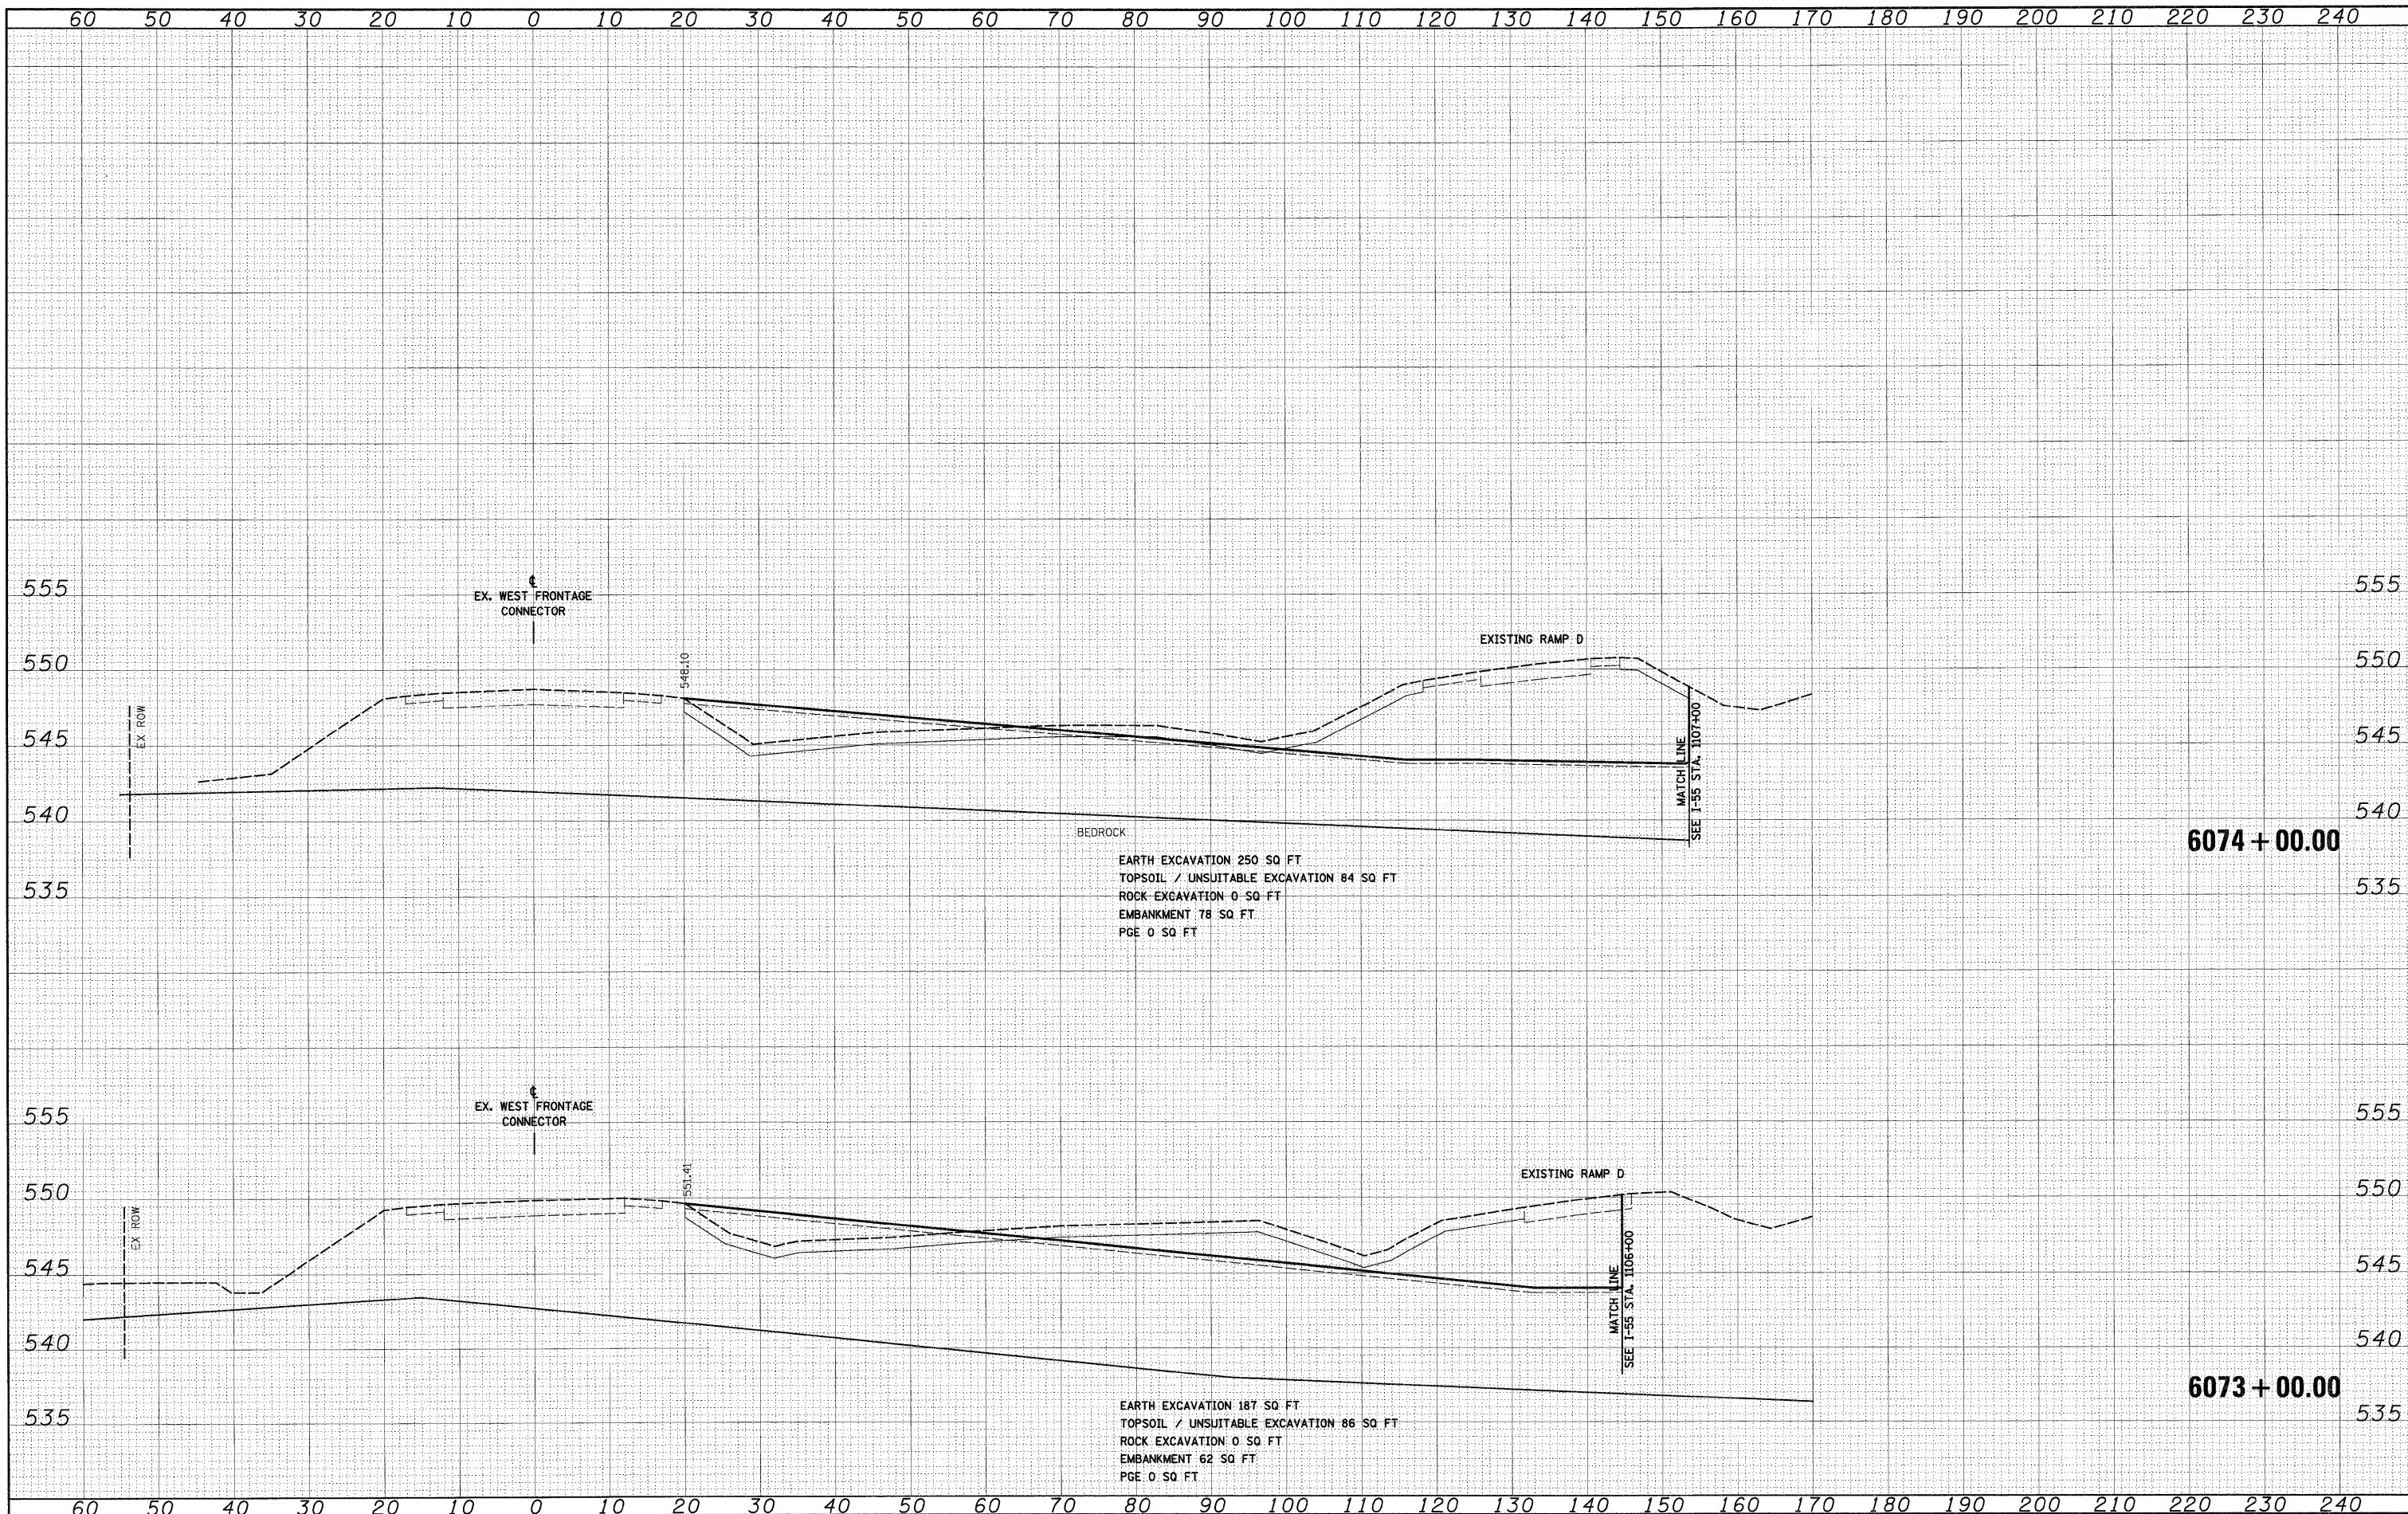

FILE NAME = D:\60712-SHT-XSSH02.dgn

USER NAME = TKluigel	DESIGNED - TRK	REVISED -
	DRAWN - TRK	REVISED -
PLOT SCALE = 1:10	CHECKED - DLT	REVISED -
PLOT DATE = 2/3/2011	DATE - 2/4/11	REVISED -

**STATE OF ILLINOIS
DEPARTMENT OF TRANSPORTATION**

WEST FRONTAGE CONNECTOR CROSS SECTIONS

SCALE: 1"=10'H; 1"=5'V SHEET NO. 2 OF 16 SHEETS STA. 6073+00.00 TO STA. 6074+00.00

F.A.I. RTE.	SECTION	COUNTY	TOTAL SHEETS	SHEET NO.
55	99-2HB-2B-1	WILL	756	665
CONTRACT NO. 60F12				
FED. ROAD DIST. NO. 1 ILLINOIS FED. AID PROJECT				