


|               |  |
|---------------|--|
| DATE          |  |
| BY            |  |
| FINAL SURVEY  |  |
| NOTE BOOK     |  |
| NO.           |  |
| SURVEYED      |  |
| TEMPLATE      |  |
| AREAS         |  |
| AREAS CHECKED |  |

|                 |  |
|-----------------|--|
| DATE            |  |
| BY              |  |
| ORIGINAL SURVEY |  |
| NOTE BOOK       |  |
| NO.             |  |
| SURVEYED        |  |
| TEMPLATE        |  |
| AREAS           |  |
| AREAS CHECKED   |  |

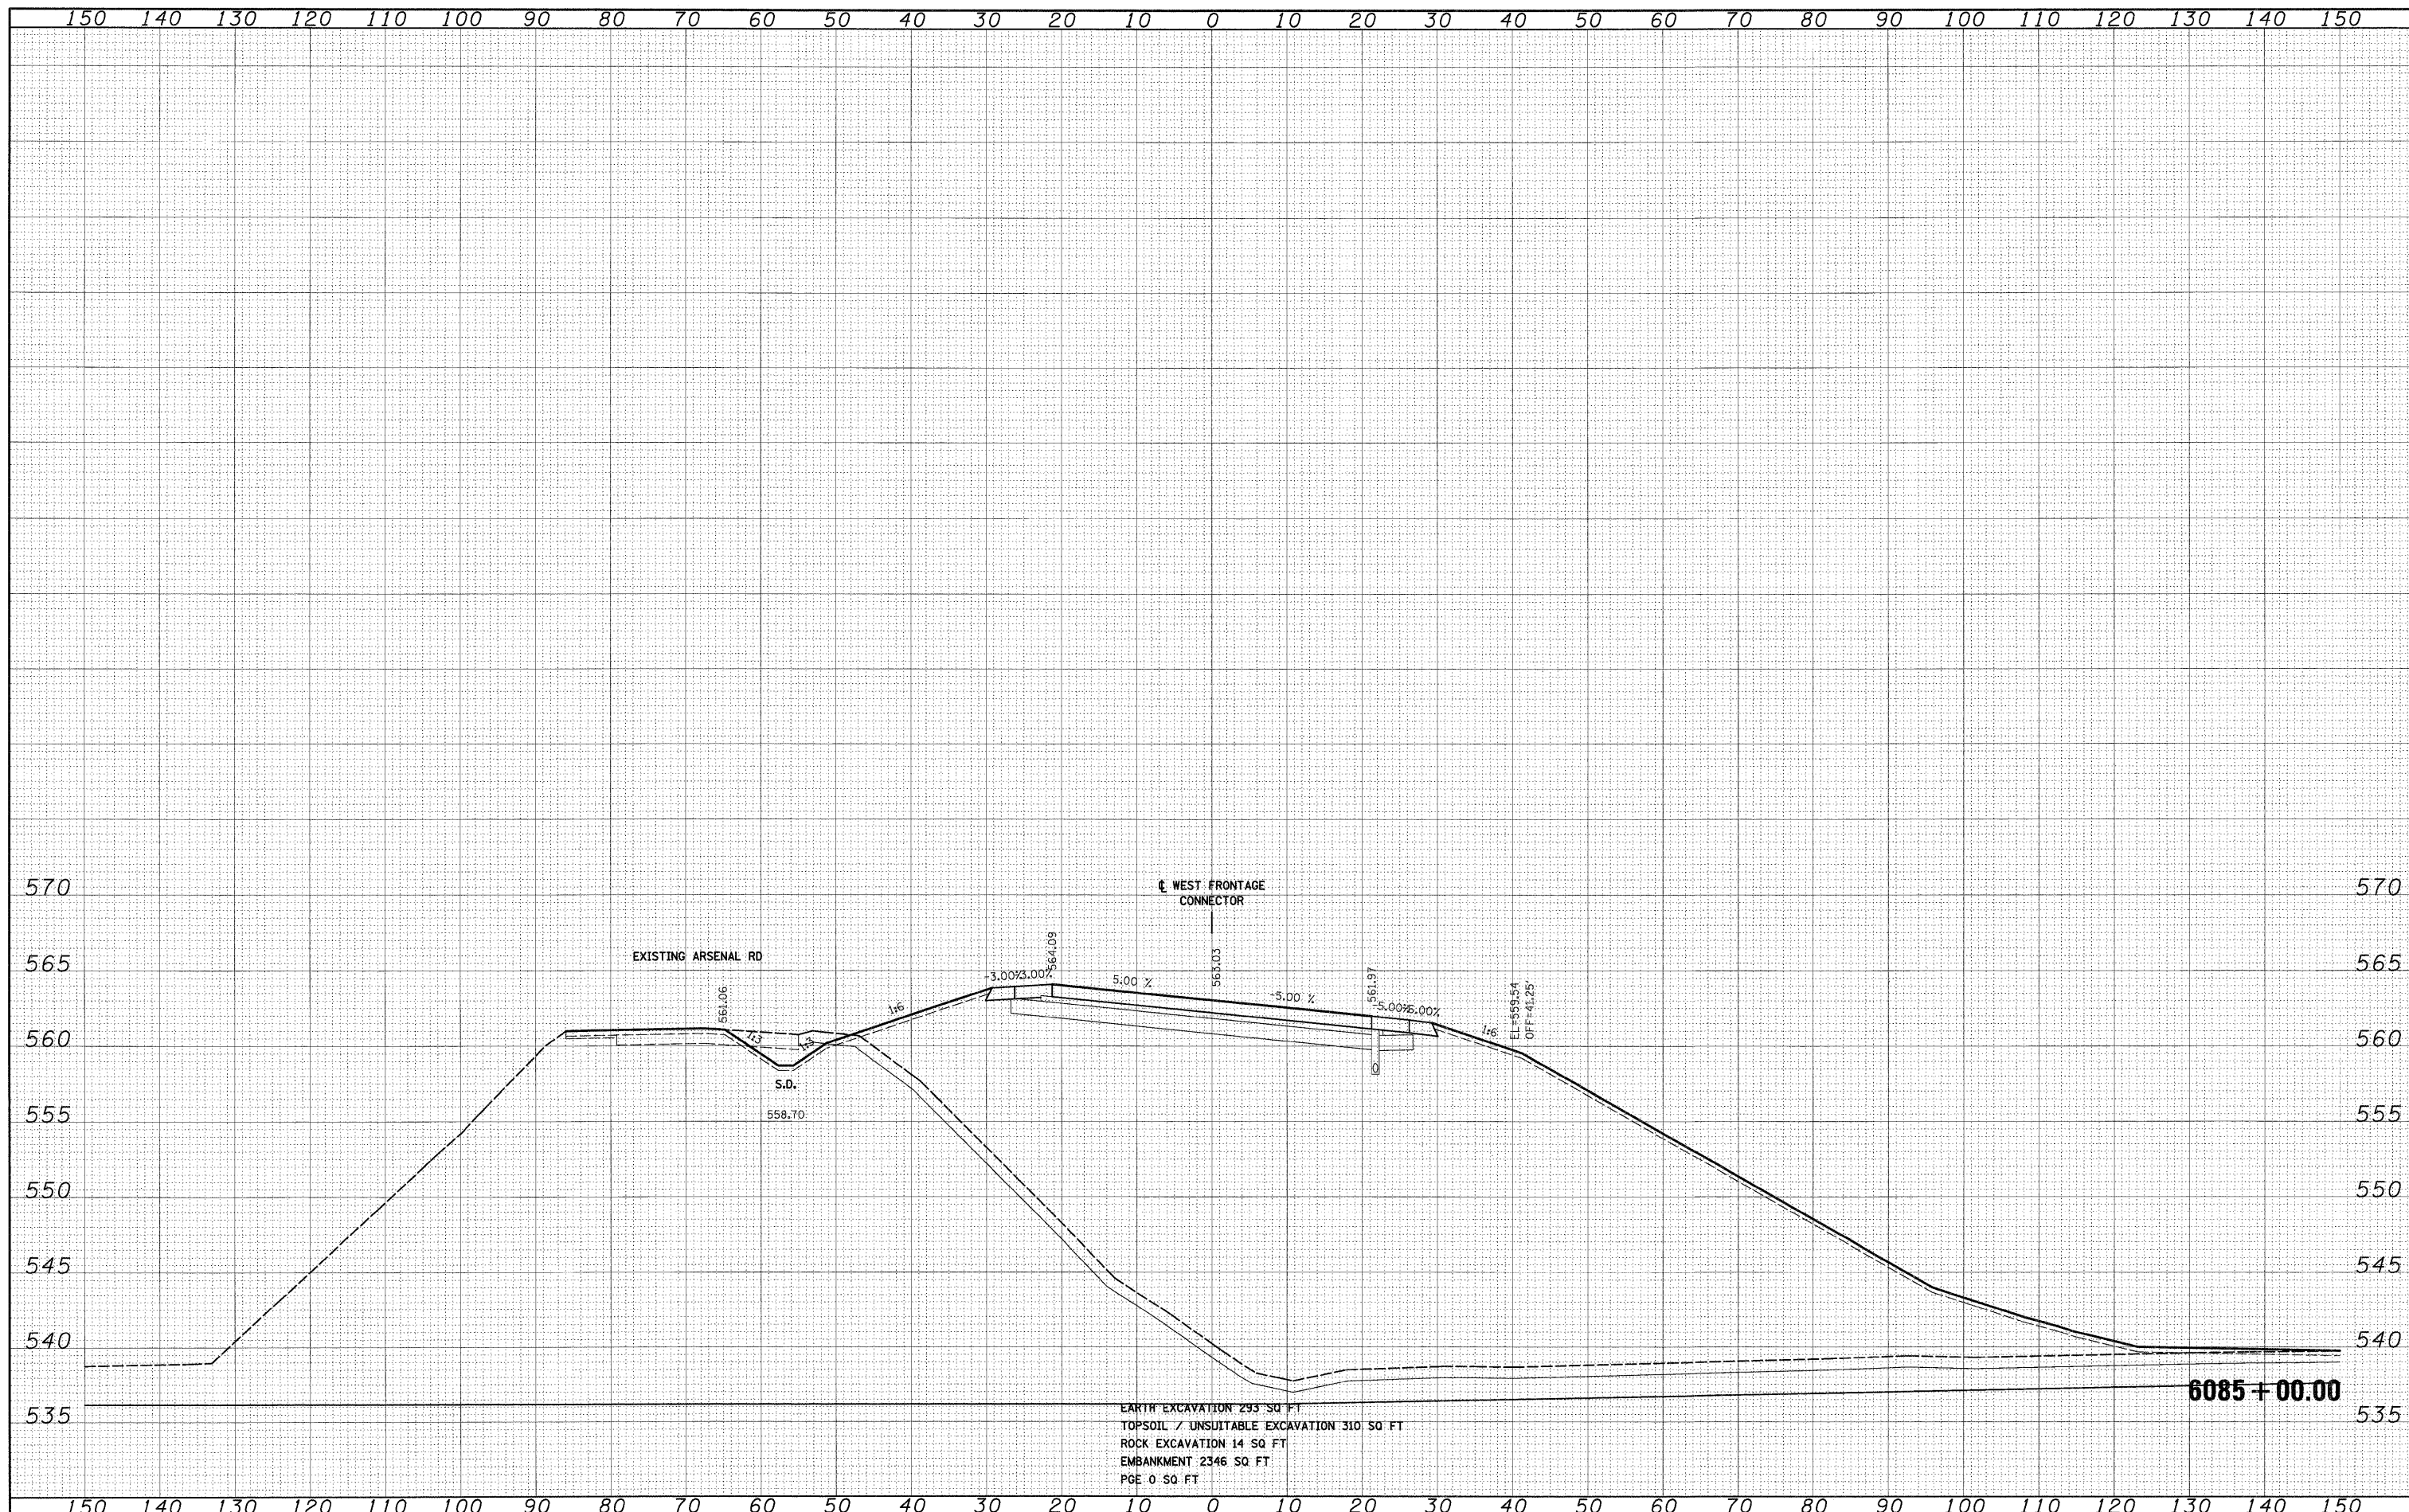

McDonough Associates Inc.  
Engineers & Architects  
198 East Randolph Street, Chicago, Illinois 60601



FILE NAME = D:\180F12-SHT-XSSH102.dgn

USER NAME = TK.uegel

DESIGNED - TRK

DRAWN - TRK

CHECKED - DLT

DATE - 2/4/11

REVISED -

REVISED -

REVISED -

REVISED -

**STATE OF ILLINOIS**  
**DEPARTMENT OF TRANSPORTATION**

**WEST FRONTAGE CONNECTOR CROSS SECTIONS**

SCALE: 1"=10'H; 1"=5'V SHEET NO. 8 OF 16 SHEETS STA. 6085+00.00 TO STA. 6085+00.00

| F.A.I. RTE.        | SECTION     | COUNTY | TOTAL SHEETS              | SHEET NO. |
|--------------------|-------------|--------|---------------------------|-----------|
| 55                 | 99-2HB-2B-1 | WILL   | 756                       | 671       |
| CONTRACT NO. 60F12 |             |        | ILLINOIS FED. AID PROJECT |           |