


DATE	
BY	
FINAL SURVEY	
PLOTTED	
NOTE BOOK	
AREAS CHECKED	
NO.	

DATE	
BY	
ORIGINAL SURVEY	
PLOTTED	
NOTE BOOK	
AREAS CHECKED	
NO.	

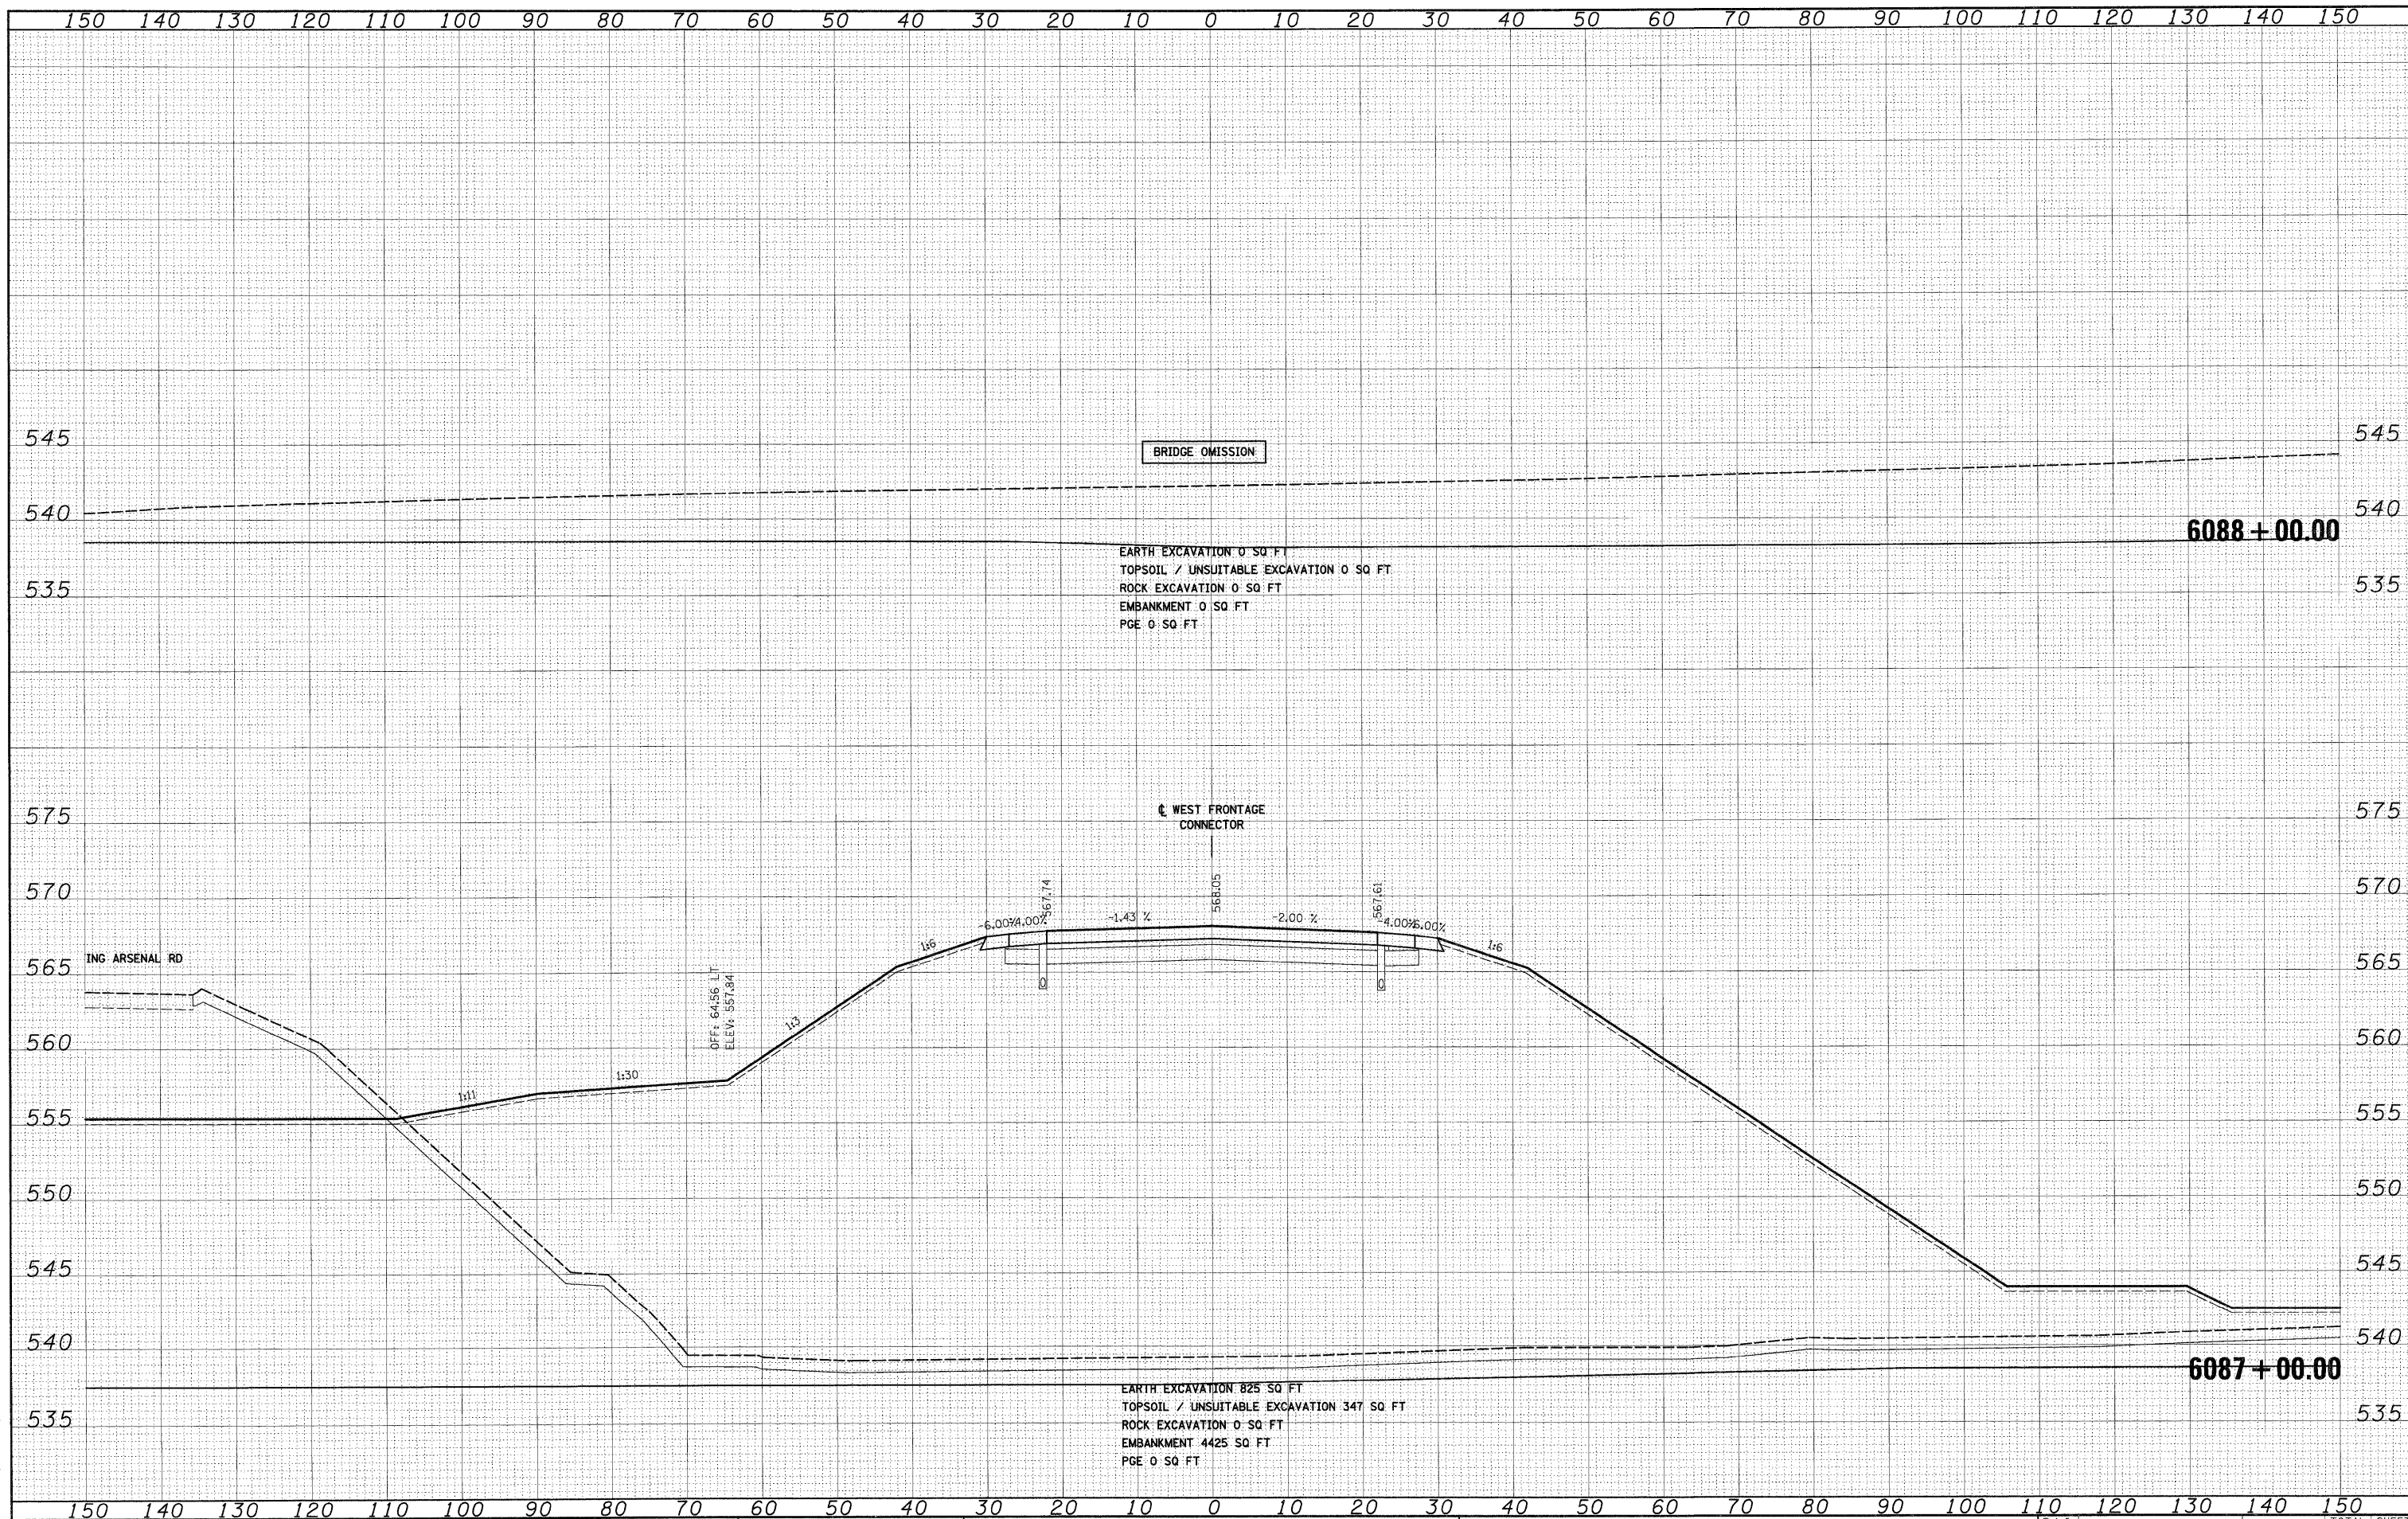

McDonough Associates Inc.
Engineers / Architects
100 East Randolph Street, Chicago, Illinois 60601



FILE NAME =	USER NAME = TKluegel
D160F12-SHT-XSHT02.dgn	DESIGNED - TRK
	DRAWN - TRK
	CHECKED - DLT
	DATE - 2/4/11

REVISIED -
REVISIED -
REVISIED -
REVISIED -

STATE OF ILLINOIS
DEPARTMENT OF TRANSPORTATION

WEST FRONTAGE CONNECTOR CROSS SECTIONS

SCALE: 1"=10'H; 1"=5'V SHEET NO. 10 OF 16 SHEETS STA. 6087+00.00 TO STA. 6088+00.00

F.A.I. RTE.	SECTION	COUNTY	TOTAL SHEETS	SHEET NO.
55	99-2HB-2B-1	WILL	756	673
CONTRACT NO. 60F12				
FED. ROAD DIST. NO. 1 ILLINOIS FED. AID PROJECT				