


FINAL	SURVEYED	DATE
SURVEY	BY	
NOTE BOOK		
AREAS CHECKED		
NO.		

ORIGINAL	SURVEYED	DATE
SURVEY	BY	
NOTE BOOK		
AREAS CHECKED		
NO.		

McDonough Associates Inc.  
Engineers / Architects  
388 East Randolph Street, Chicago, Illinois 60601

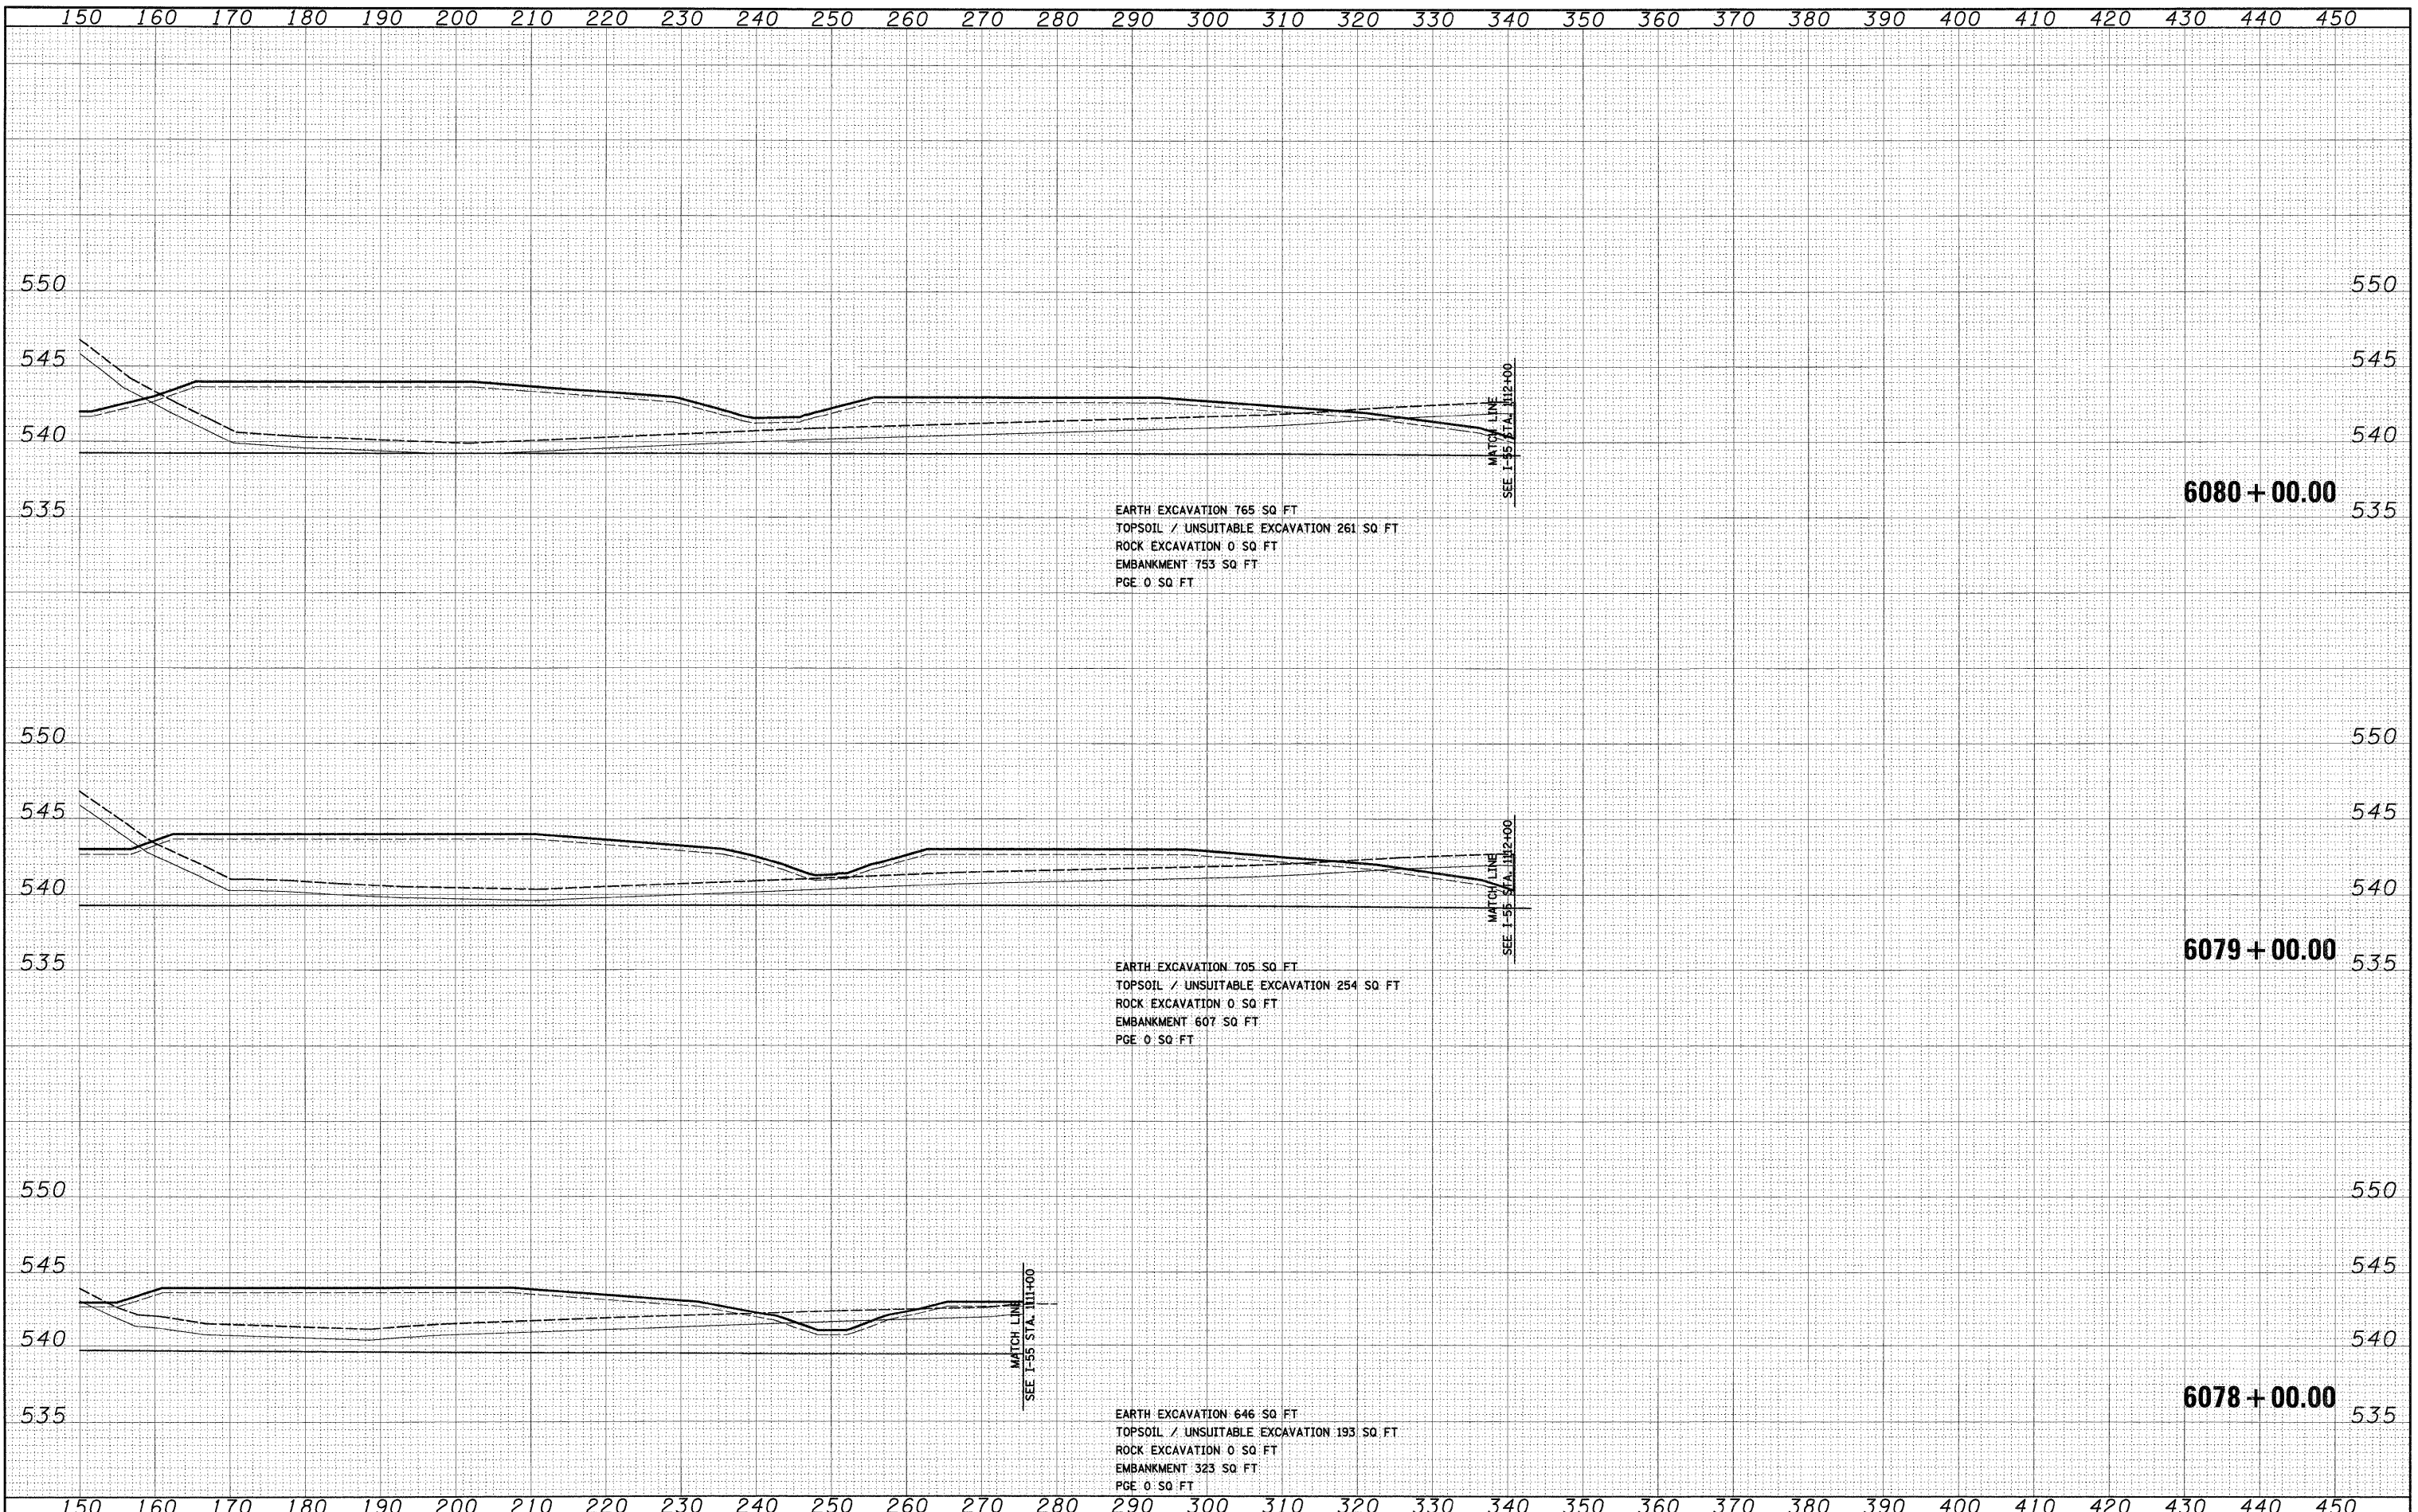

FILE NAME = D:\60712-SHT-XSSH02.dgn  
USER NAME = TKLuegal

DESIGNED - TRK  
DRAWN - TRK  
CHECKED - DLT  
DATE - 2/4/11

REVISED -  
REVISED -  
REVISED -  
REVISED -

STATE OF ILLINOIS  
DEPARTMENT OF TRANSPORTATION

WEST FRONTAGE CONNECTOR CROSS SECTIONS

SCALE: 1"=10'H; 1/4"=5' V SHEET NO. 12 OF 16 SHEETS STA. 6078+00.00 TO STA. 6080+00.00

F.A.I R.T.E.	SECTION	COUNTY	TOTAL SHEETS	SHEET NO.
55	99-2HB-2B-1	WILL	756	675
CONTRACT NO. 60F12			ILLINOIS FED. AID PROJECT	