


DATE	
BY	
FINAL SURVEY	
SURVEYED	
PLANS	
NOTE BOOK	
AREAS CHECKED	
NO.	

DATE	
BY	
ORIGINAL SURVEY	
SURVEYED	
PLANS	
NOTE BOOK	
AREAS CHECKED	
NO.	

McDonough Associates Inc.
 Engineers / Architects
 300 East Randolph Street, Chicago, Illinois 60601

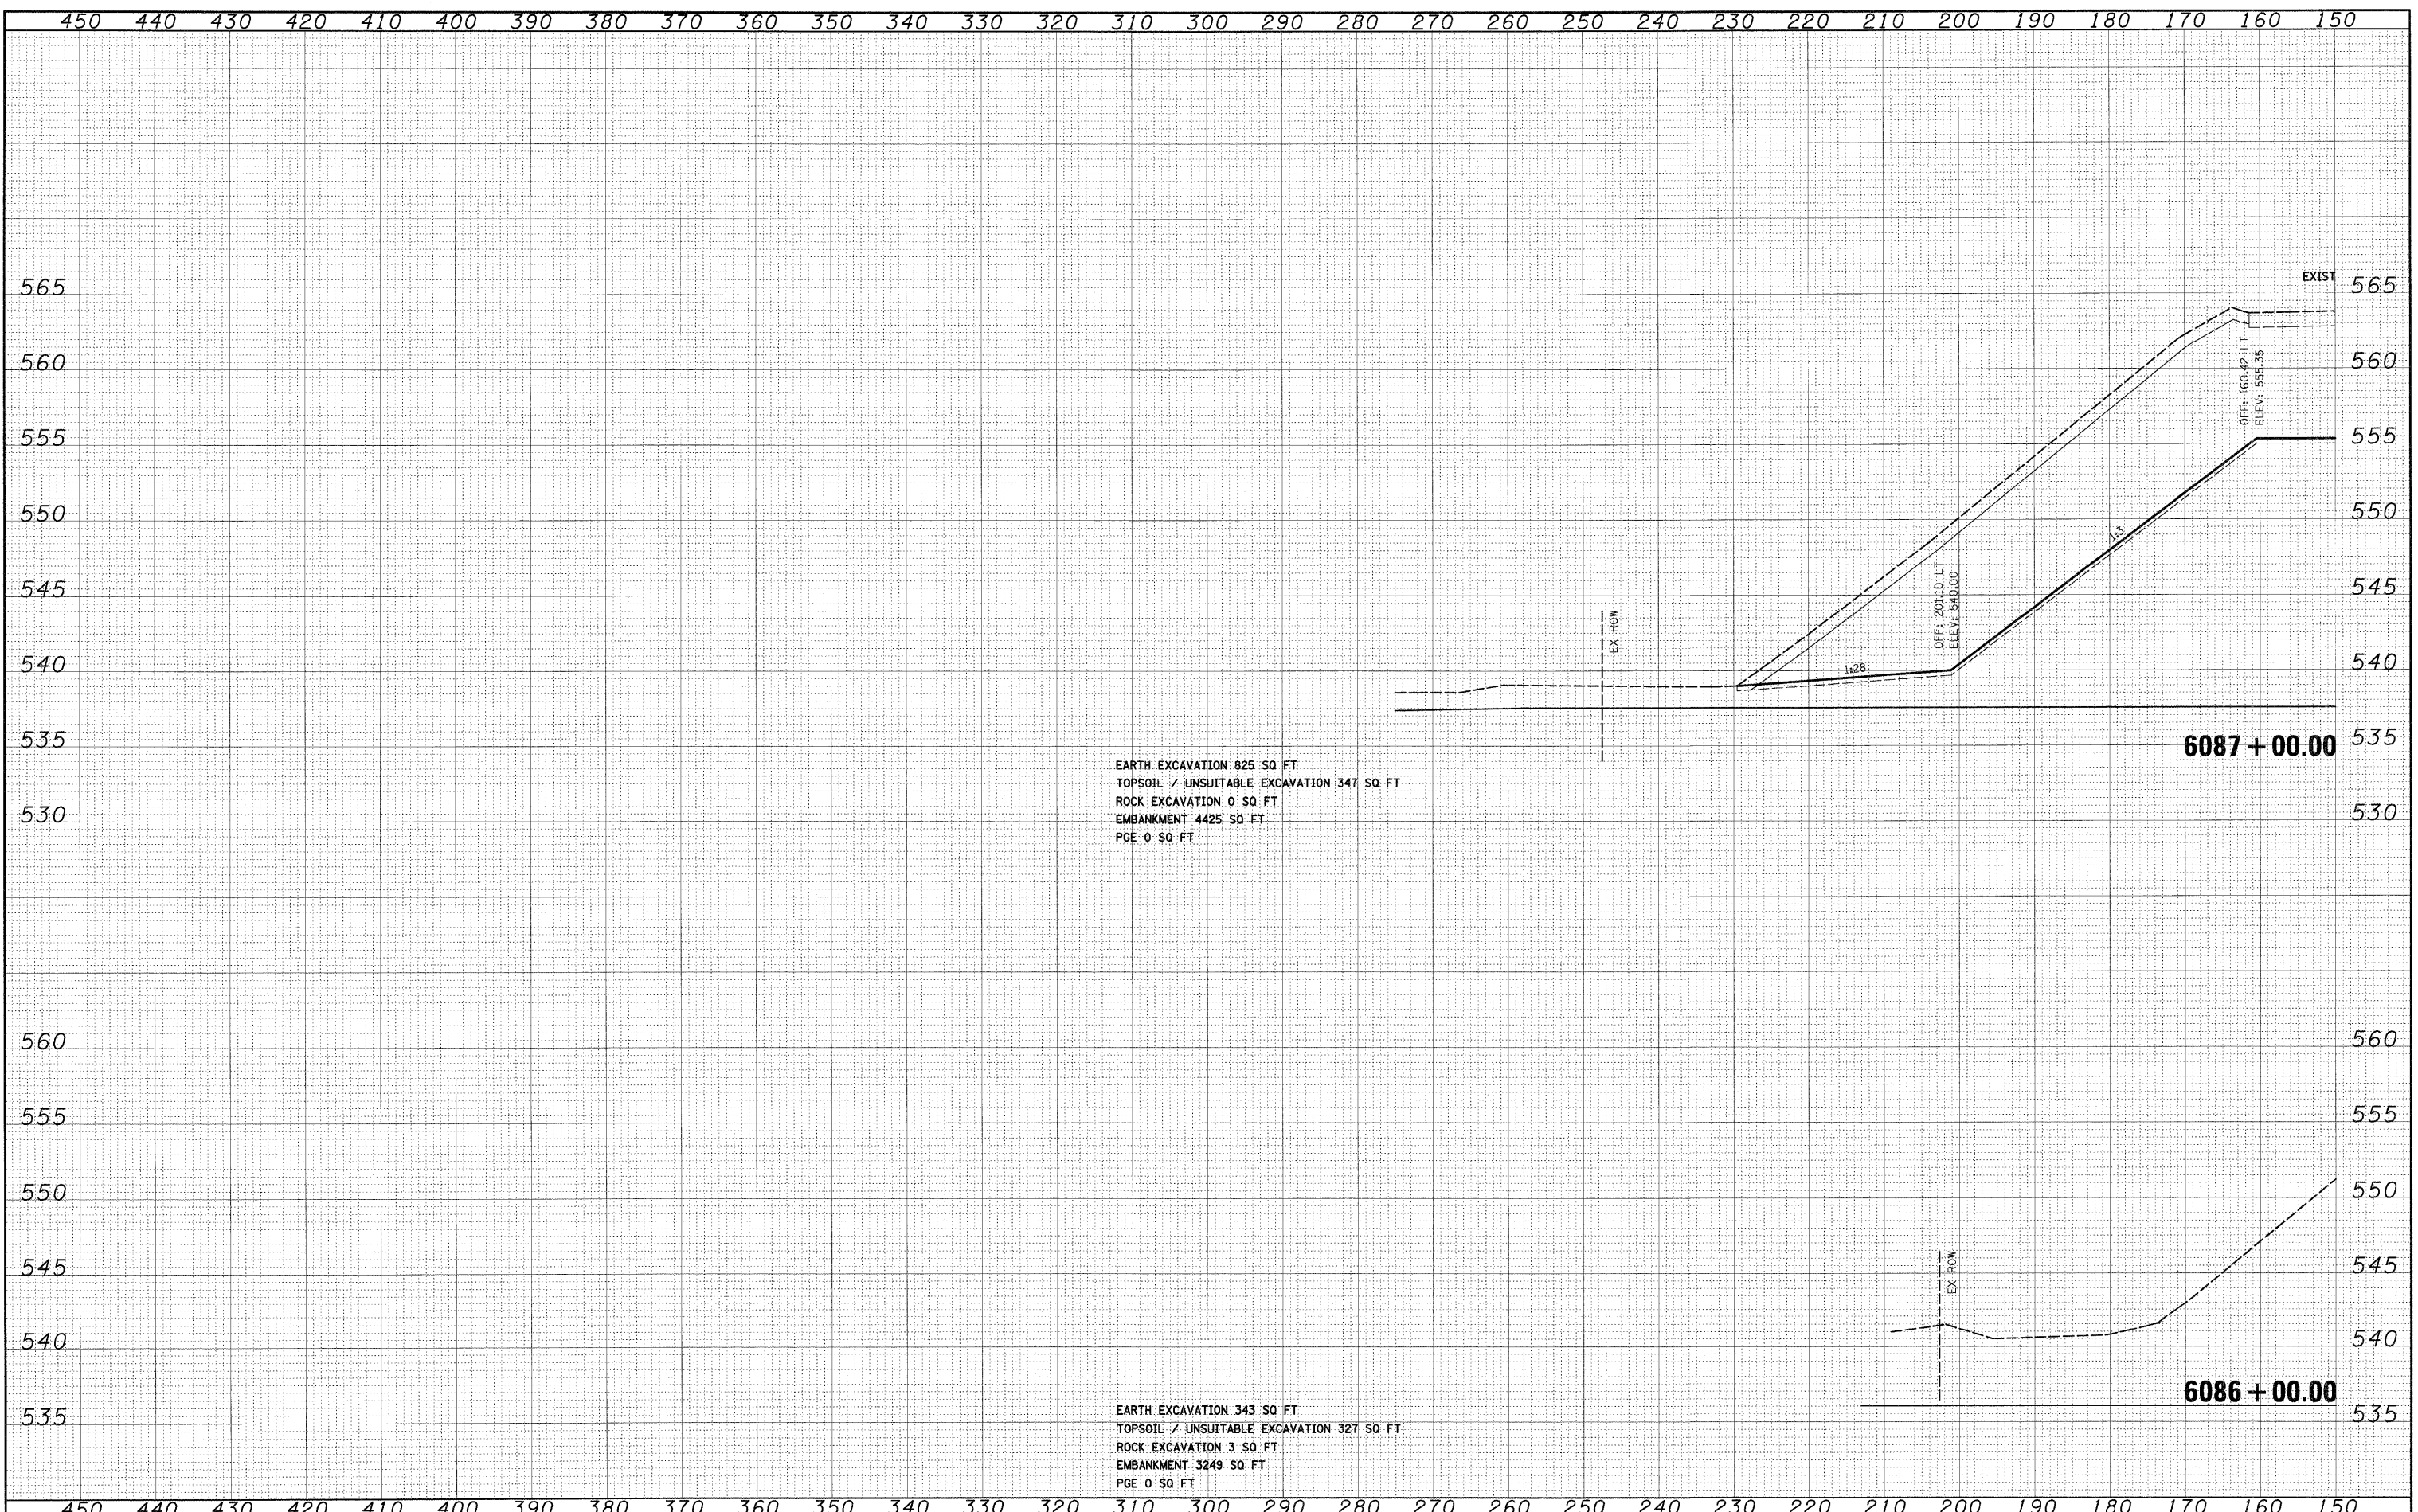

EARTH EXCAVATION 825 SQ FT
 TOPSOIL / UNSUITABLE EXCAVATION 347 SQ FT
 ROCK EXCAVATION 0 SQ FT
 EMBANKMENT 4425 SQ FT
 PGE 0 SQ FT

EARTH EXCAVATION 343 SQ FT
 TOPSOIL / UNSUITABLE EXCAVATION 327 SQ FT
 ROCK EXCAVATION 3 SQ FT
 EMBANKMENT 3249 SQ FT
 PGE 0 SQ FT

FILE NAME =	USER NAME = TKLuegel	DESIGNED - TRK	REVISED -	STATE OF ILLINOIS DEPARTMENT OF TRANSPORTATION	WEST FRONTAGE CONNECTOR CROSS SECTIONS	F.A.I. RTE.	SECTION	COUNTY	TOTAL SHEETS	SHEET NO.	
D:\162\F12-SHT-XSSHT02.dgn		DRAWN - TRK	REVISED -			55	99-2HB-2B-1	WILL	756	679	
		CHECKED - DLT	REVISED -			CONTRACT NO. 60F12					
		DATE - 2/4/11	REVISED -			SCALE: 1"=10'H; 1"=5'V SHEET NO. 16 OF 16 SHEETS STA. 6086+00.00 TO STA. 6087+00.00 FED. ROAD DIST. NO. 1 ILLINOIS FED. AID PROJECT					