


FINAL SURVEY	DATE
SURVEYED	BY
PLOTTED	
NOTE BOOK	
AREAS CHECKED	
NO.	

ORIGINAL SURVEY	DATE
SURVEYED	BY
PLOTTED	
NOTE BOOK	
AREAS CHECKED	
NO.	

McDonough Associates Inc.  
 Engineers/Architects  
 128 East Randolph Street, Chicago, Illinois 60601

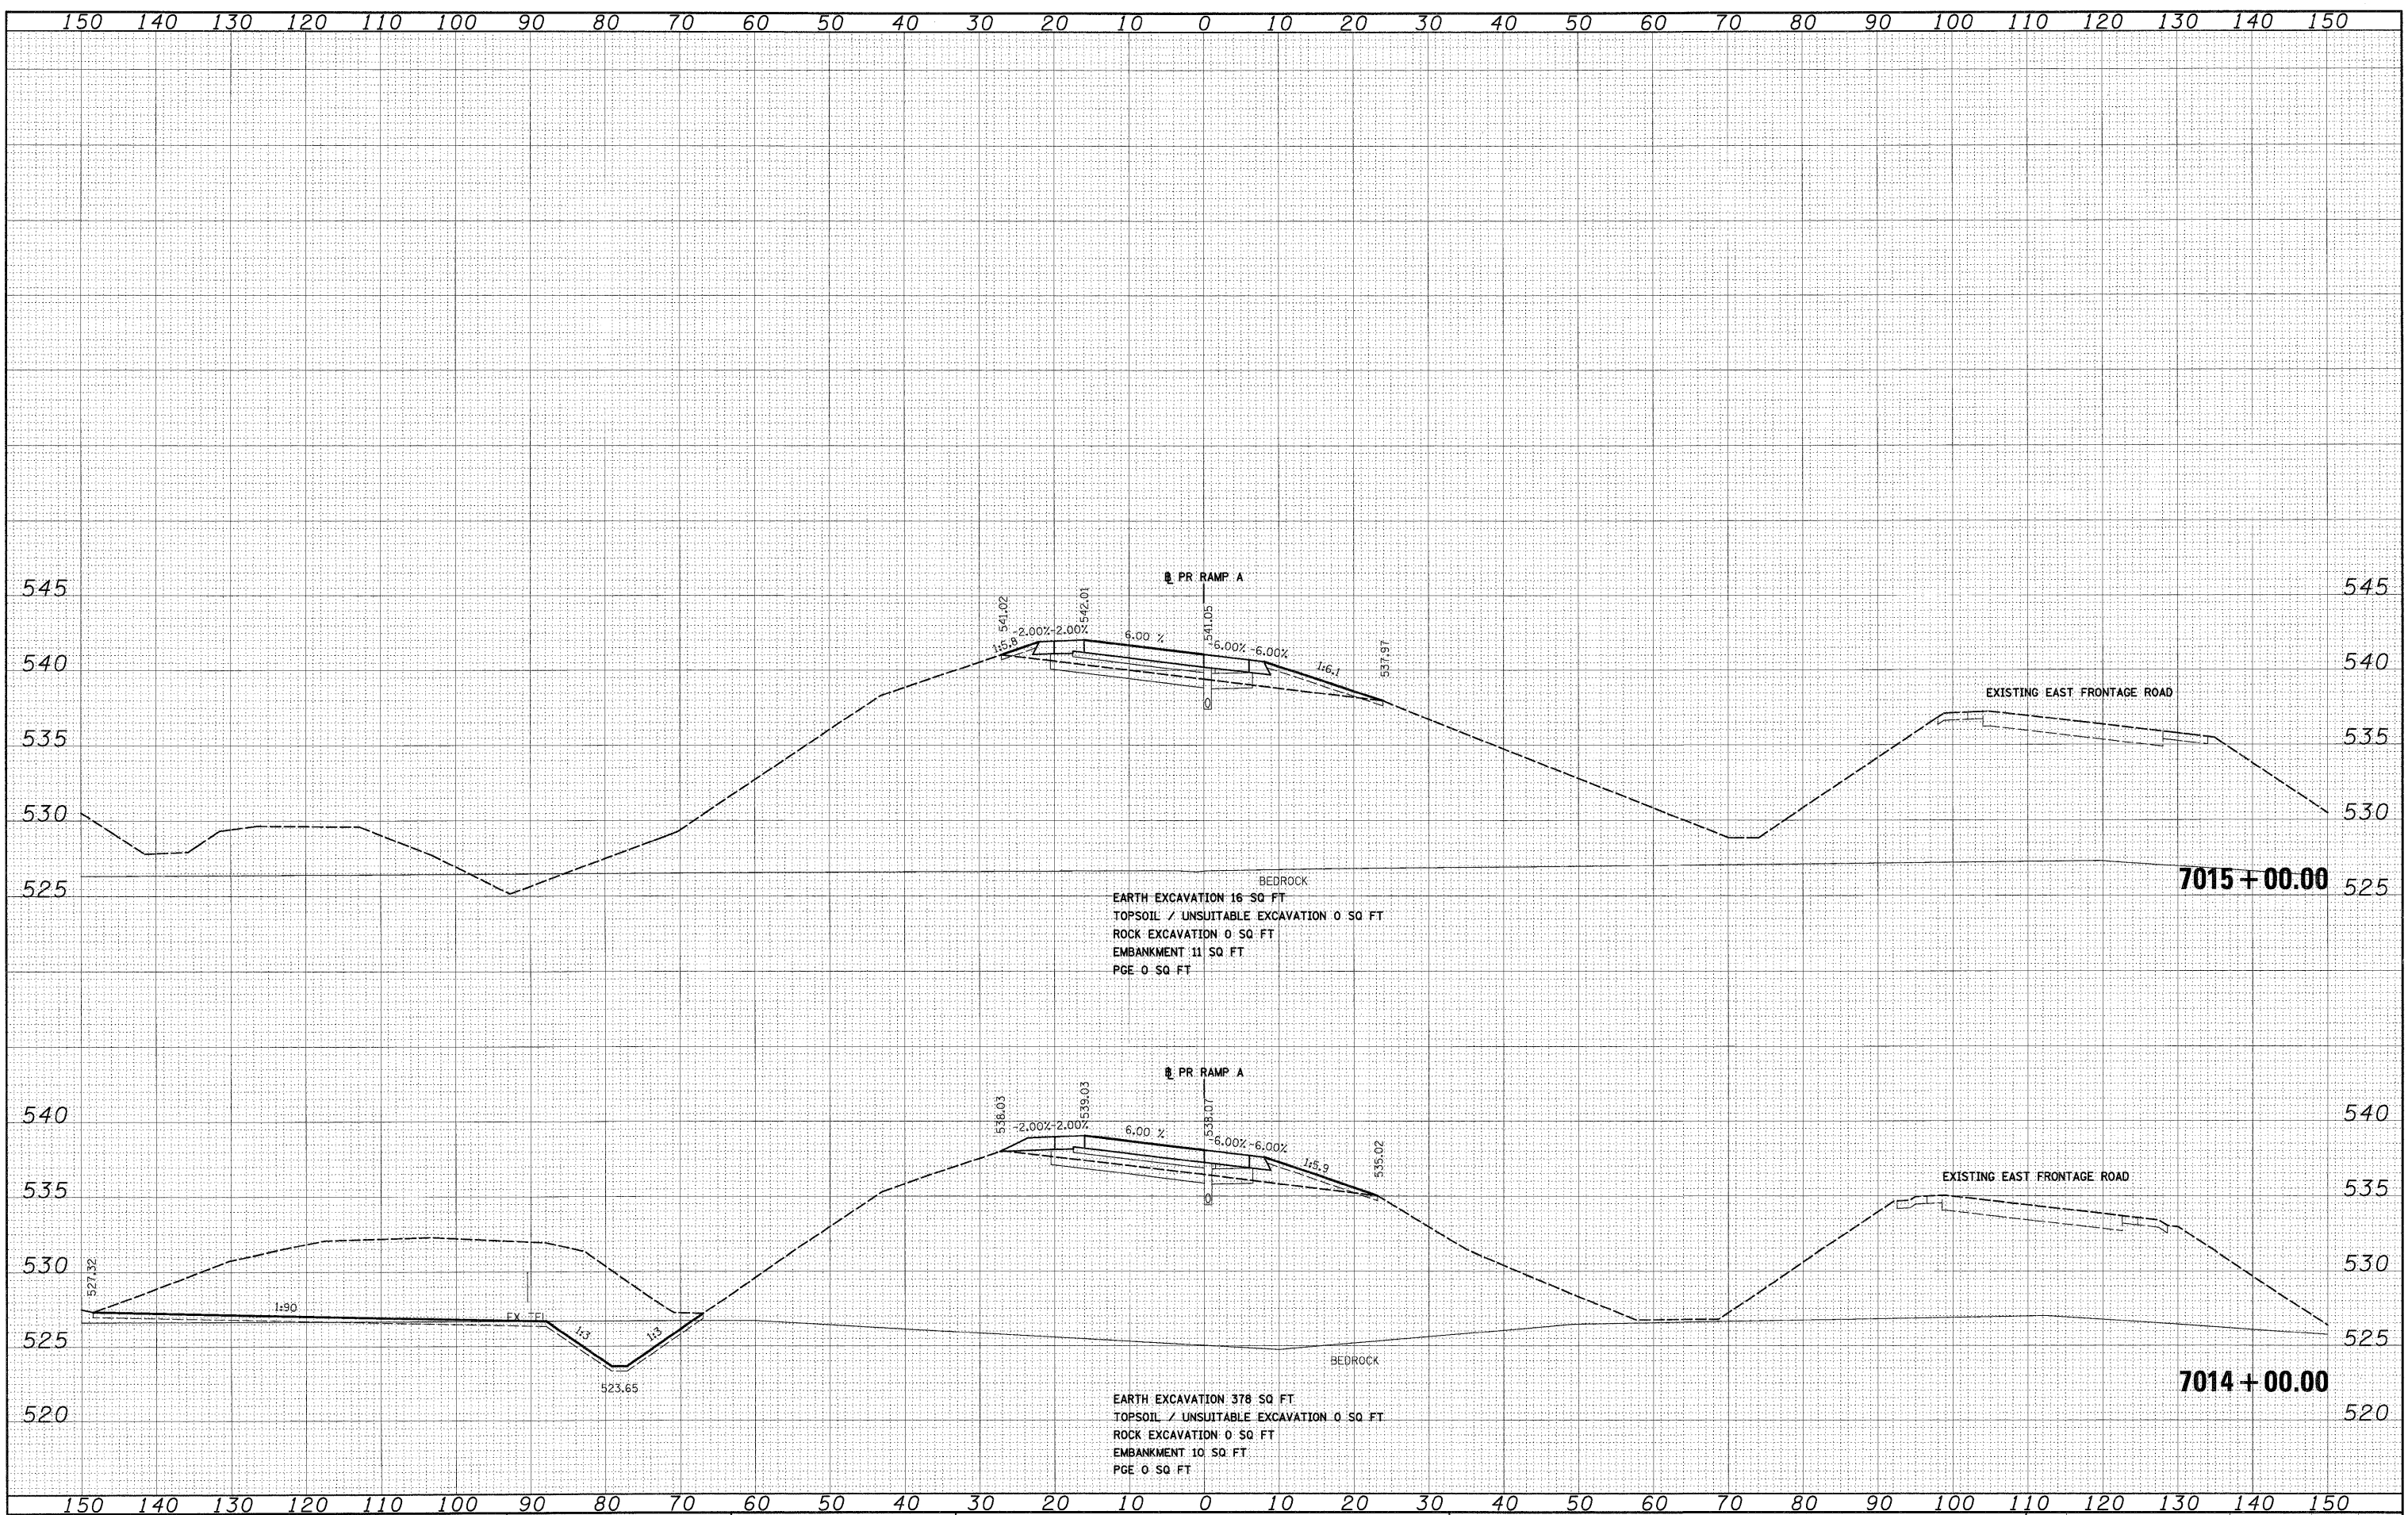

FILE NAME = D:\68F12-SHT-XSSH10.dgn

USER NAME = TK1uege1  
 DESIGNED - TRK  
 DRAWN - TRK  
 CHECKED - DLT  
 DATE - 2/4/11

REVISIONS  
 REVISED -  
 REVISED -  
 REVISED -

STATE OF ILLINOIS  
 DEPARTMENT OF TRANSPORTATION

RAMP A CROSS SECTIONS

SCALE: 1"=10'H; 1"=5'V SHEET NO. 6 OF 8 SHEETS STA. 7014+00.00 TO STA. 7015+00.00

F.A.I. RTE.	SECTION	COUNTY	TOTAL SHEETS	SHEET NO.
55	99-2HB-2B-1	WILL	756	685
CONTRACT NO. 60F12			ILLINOIS FED. AID PROJECT	