


DATE	
BY	
FINAL SURVEY	
NOTE BOOK	
NO.	

DATE	
BY	
ORIGINAL SURVEY	
NOTE BOOK	
NO.	

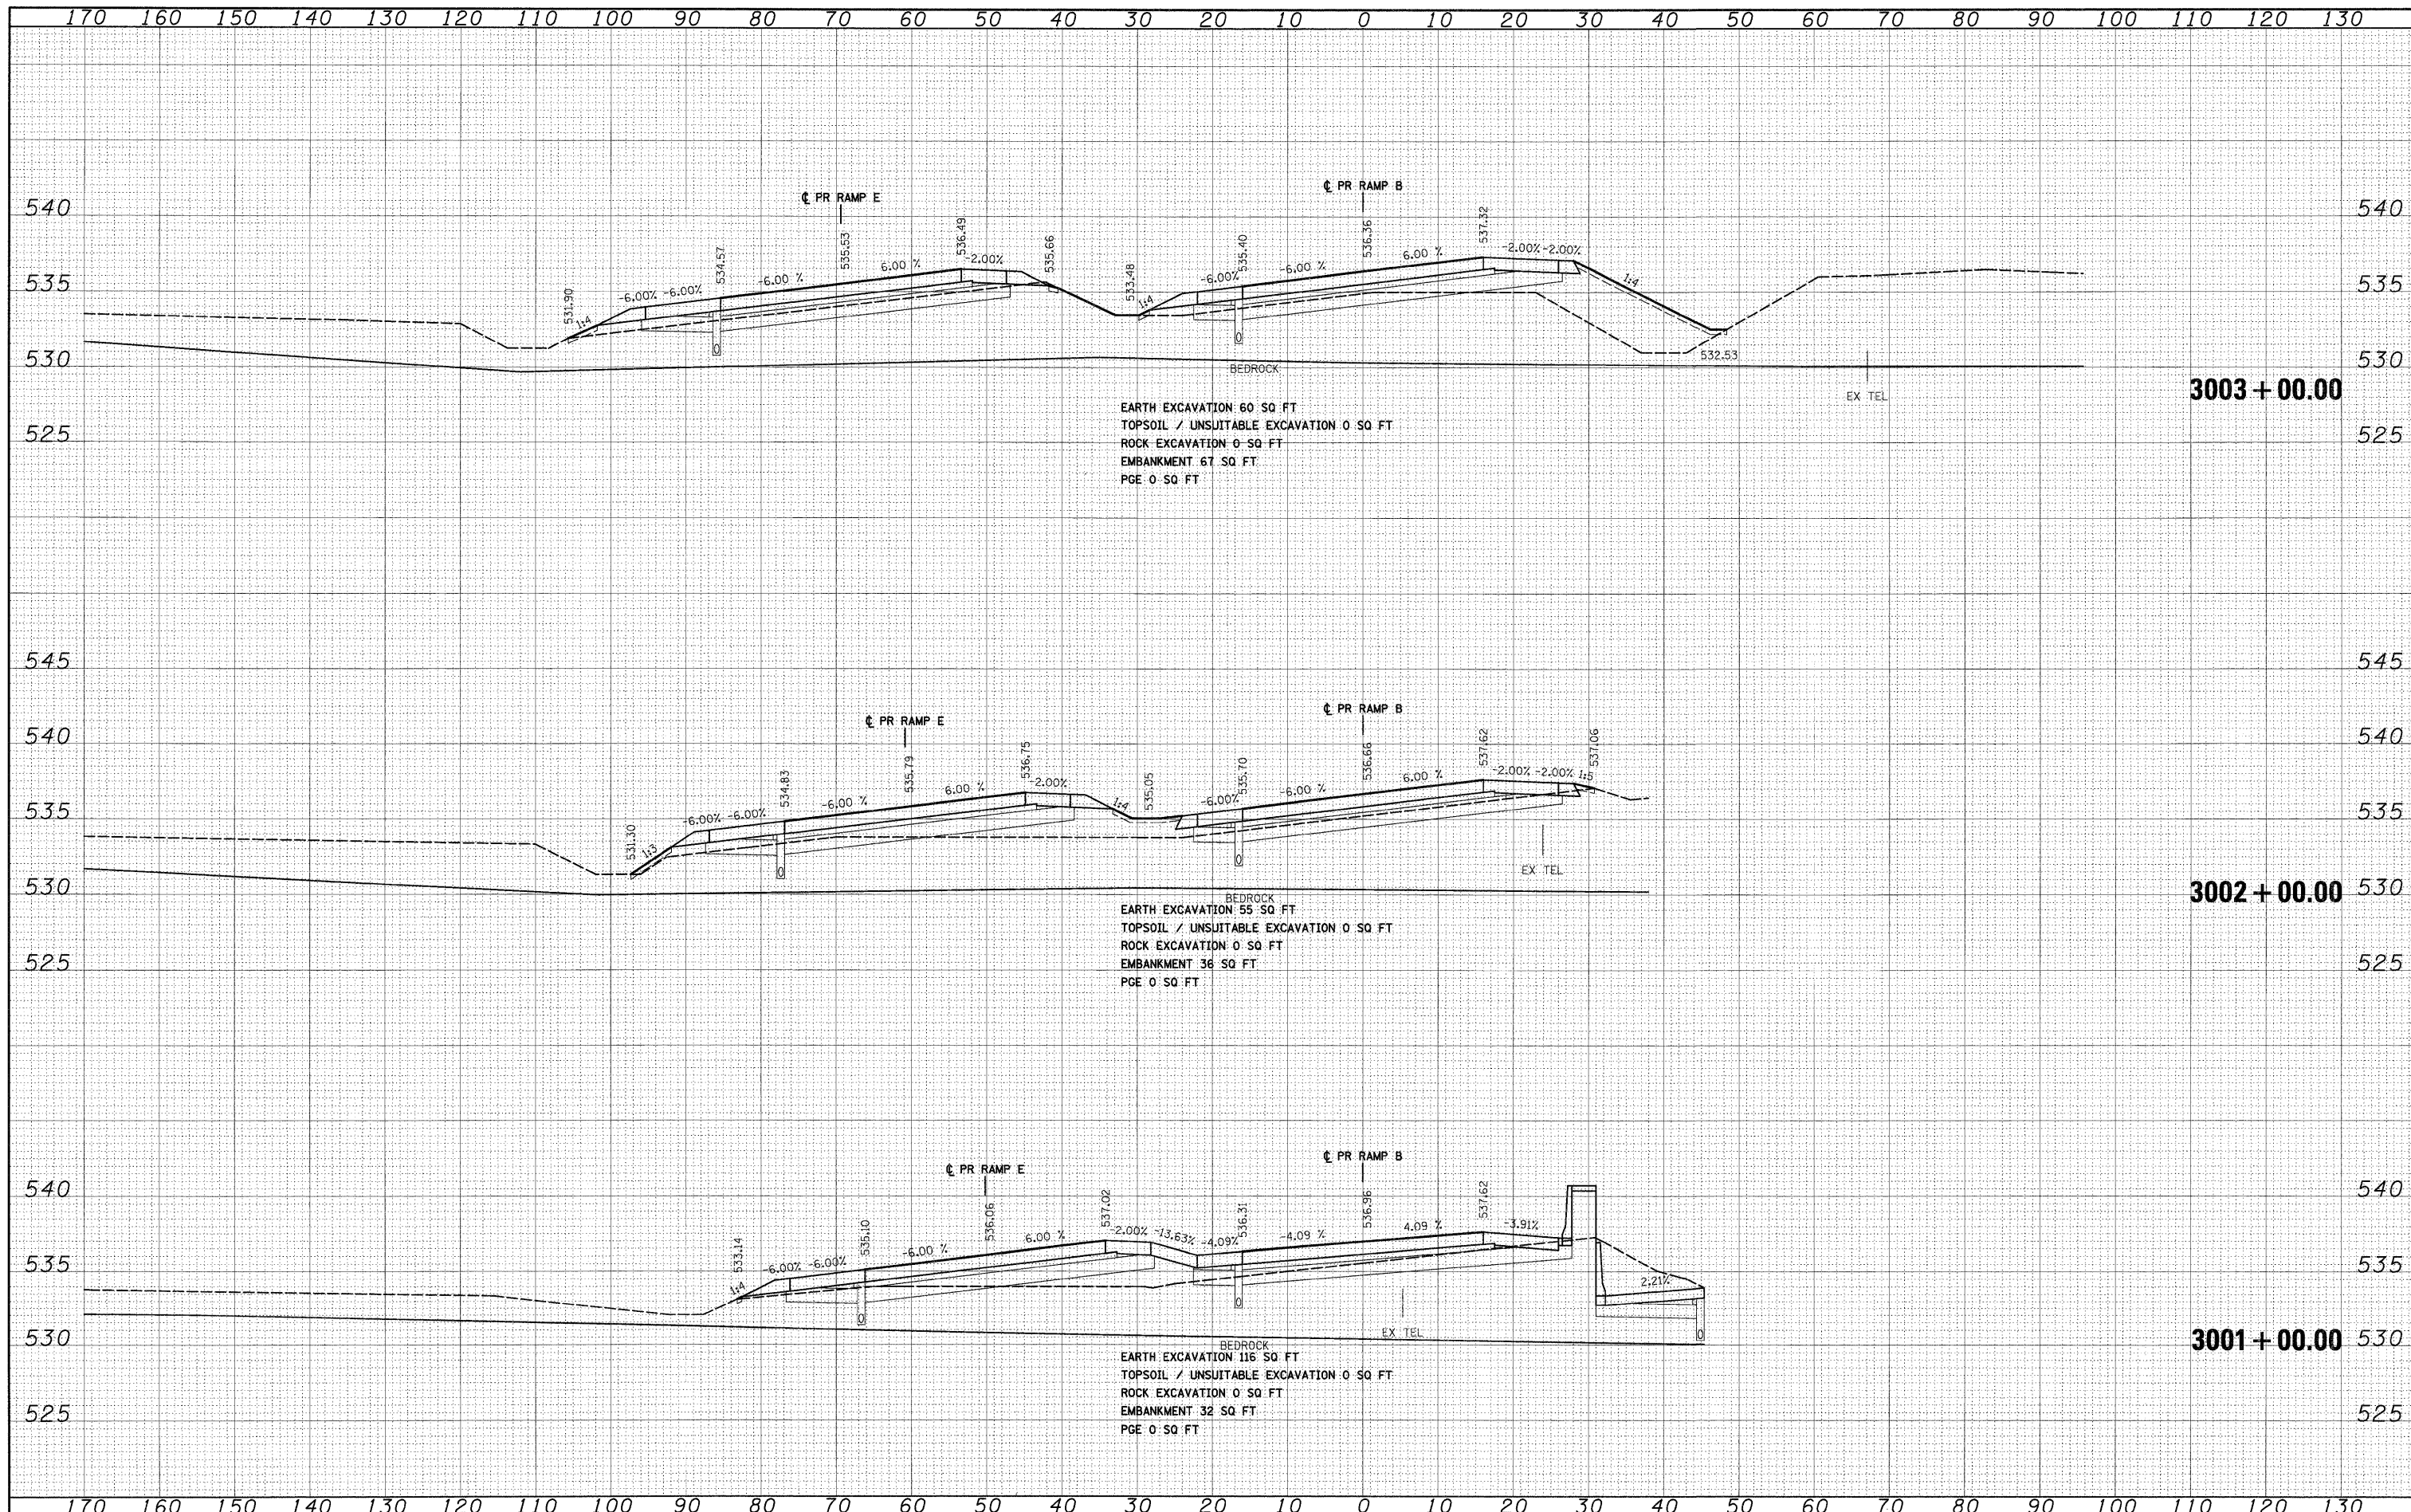

McDonough Associates Inc.
Engineers / Architects
188 East Randolph Street, Chicago, Illinois 60601



FILE NAME = D:\60F12-SHT-XSSH205.dgn

USER NAME = TKLuegal
DESIGNED - TRK
DRAWN - TRK
CHECKED - DLT
DATE - 2/4/11

REVISED -
REVISED -
REVISED -
REVISED -

**STATE OF ILLINOIS
DEPARTMENT OF TRANSPORTATION**

RAMP B CROSS SECTIONS

SCALE: 1"=10'H; 1/4"=5'V SHEET NO. 1 OF 18 SHEETS STA. 3001+00.00 TO STA. 3003+00.00

F.A.I. RTE.	SECTION	COUNTY	TOTAL SHEETS	SHEET NO.
55	99-2HB-2B-1	WILL	756	688
CONTRACT NO. 60F12				

FED. ROAD DIST. NO. 1 ILLINOIS FED. AID PROJECT