


DATE	
BY	
SURVEYED	
TEMPERATURE	
AREAS CHECKED	
FINAL SURVEY	
NOTE BOOK	
NO.	

DATE	
BY	
SURVEYED	
TEMPERATURE	
AREAS CHECKED	
ORIGINAL SURVEY	
NOTE BOOK	
NO.	

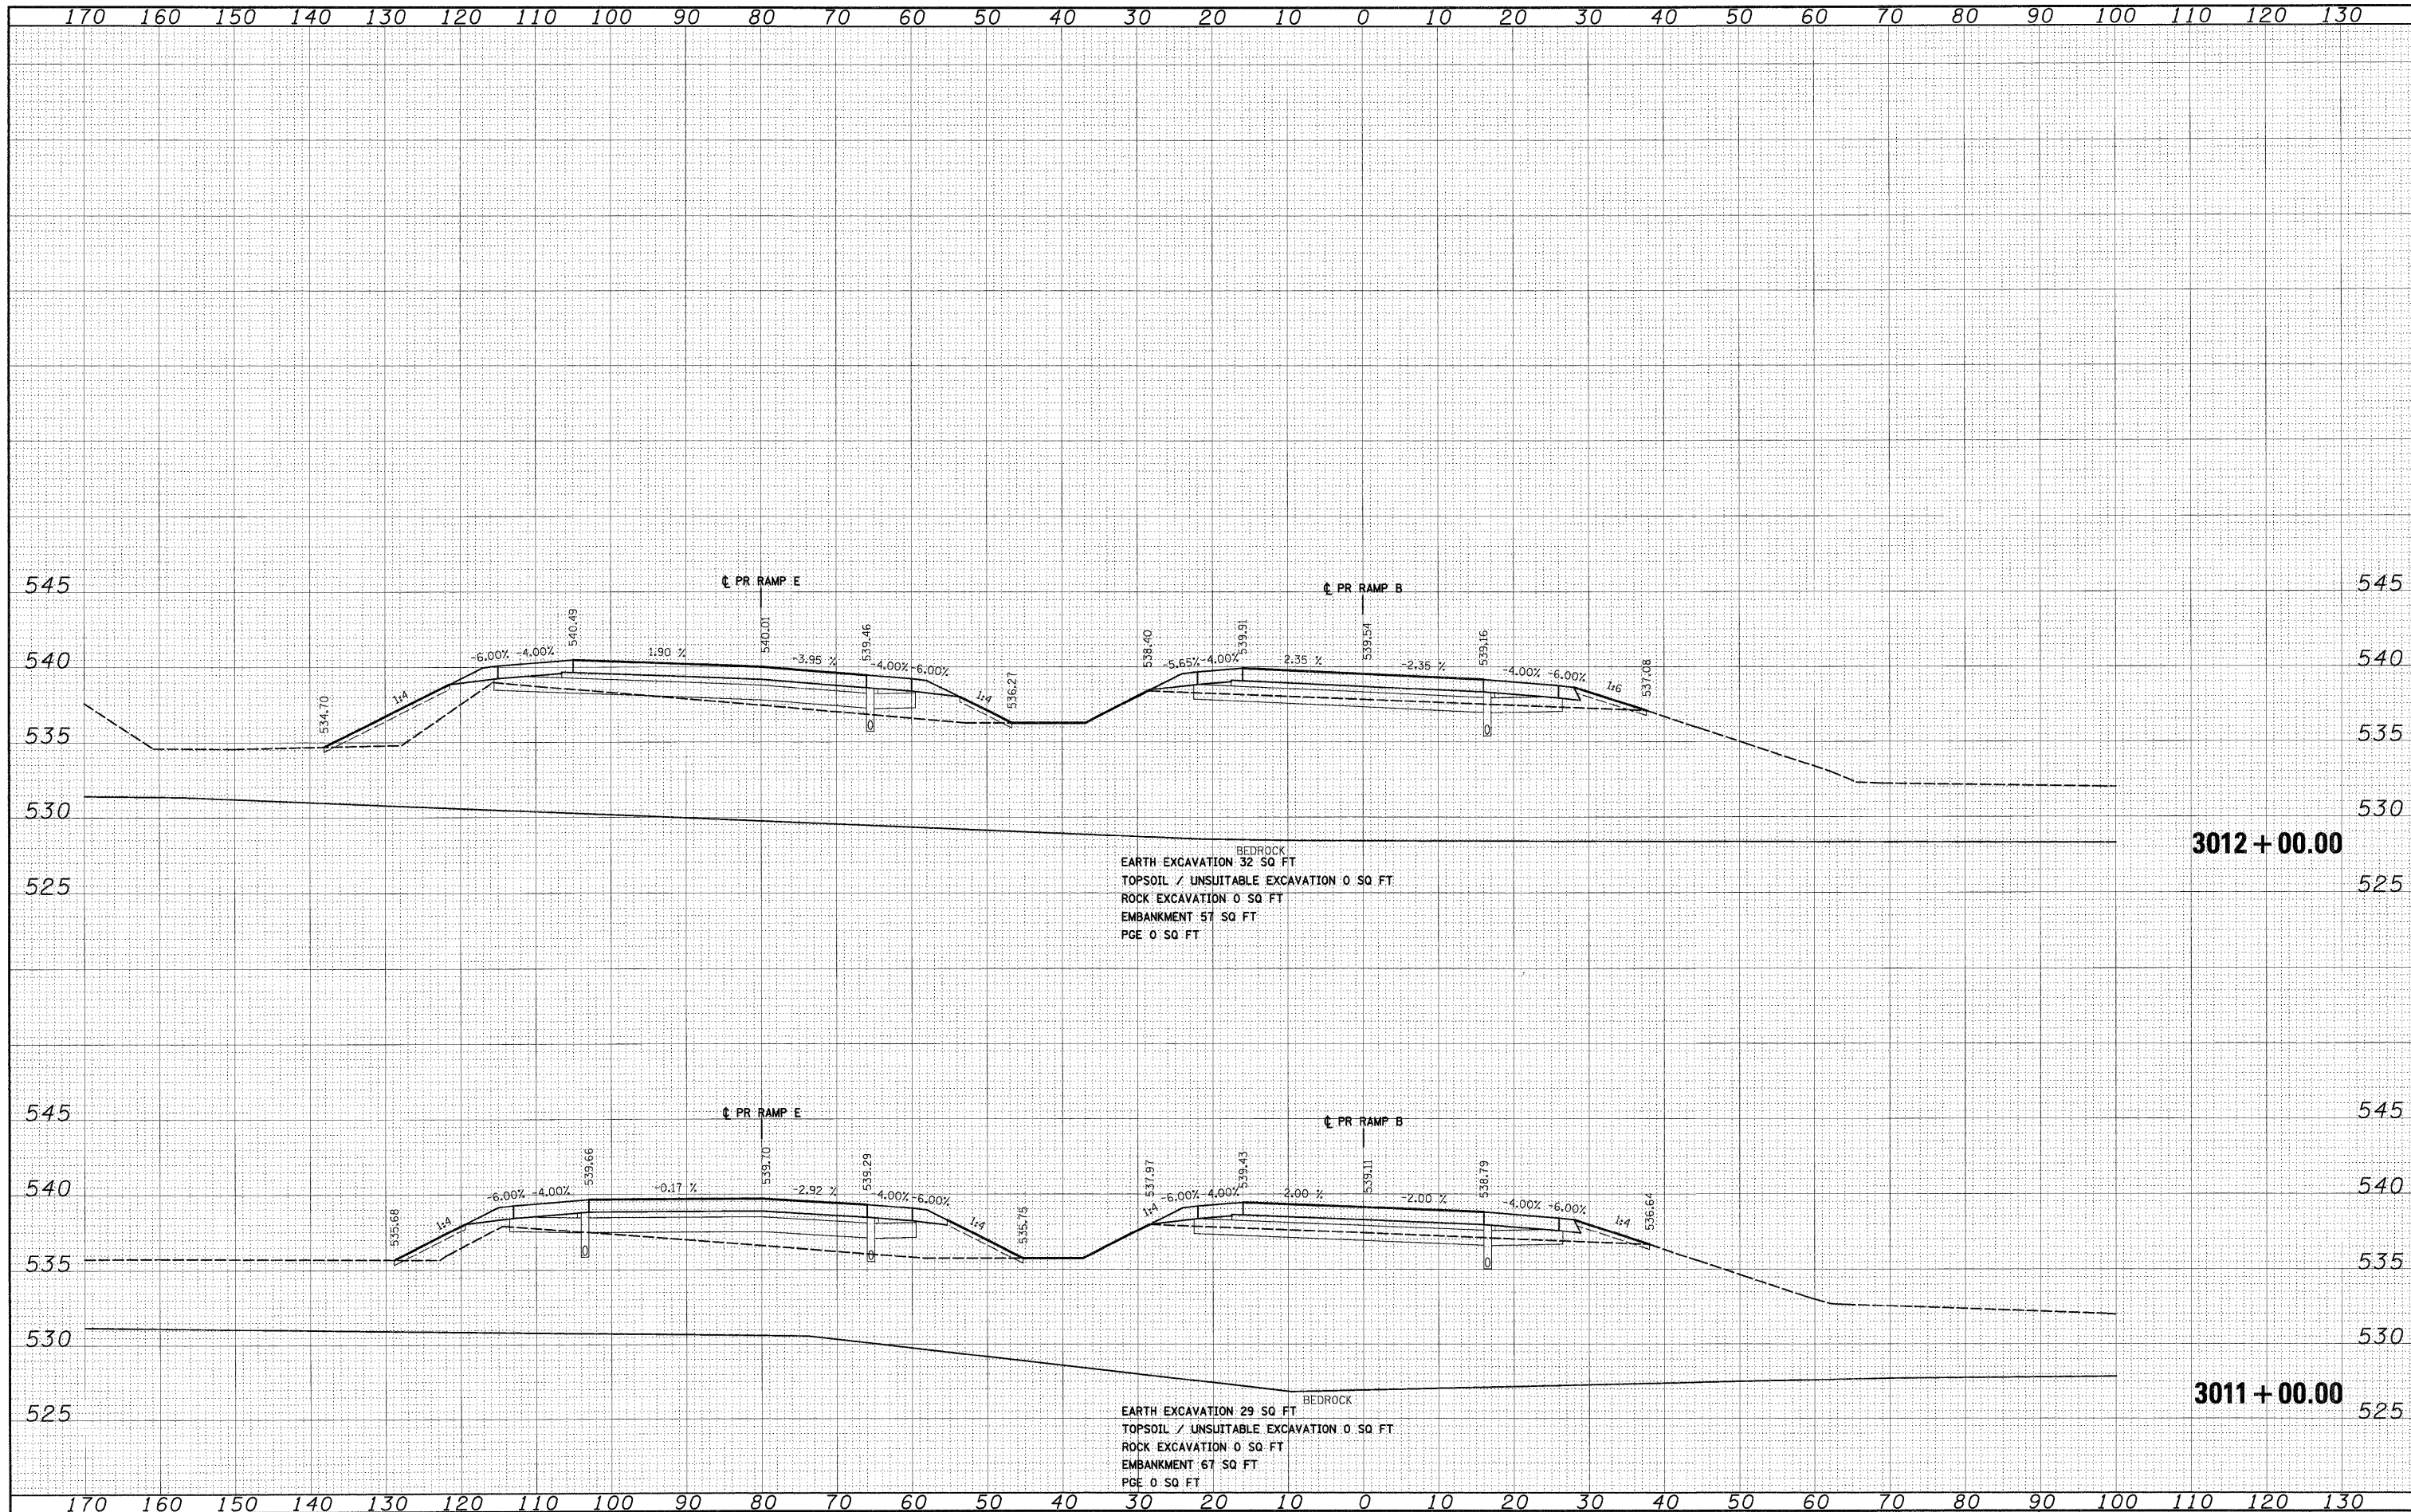

McDonough Associates Inc.
Engineers, Architects
138 East Randolph Street, Chicago, Illinois 60601



FILE NAME = D:\62\F12-SHT-XSSH105.dgn
USER NAME = TKLuegel

DESIGNED - TRK
DRAWN - TRK
CHECKED - DLT
DATE - 2/4/11

REVISED -
REVISED -
REVISED -
REVISED -

**STATE OF ILLINOIS
DEPARTMENT OF TRANSPORTATION**

RAMP B CROSS SECTIONS

SCALE: 1"=10'H; 1"=5'V SHEET NO. 5 OF 18 SHEETS STA. 3011+00.00 TO STA. 3012+00.00

F.A.I. RTE.	SECTION	COUNTY	TOTAL SHEETS	SHEET NO.
55	99-2HB-2B-1	WILL	756	692
CONTRACT NO. 60F12			FED. ROAD DIST. NO. 1 ILLINOIS FED. AID PROJECT	