


DATE	
BY	
FILED	
SURVEY	
NOTE BOOK	
TEMPLATE	
AREAS CHECKED	
NO.	

DATE	
BY	
ORIGINAL	
SURVEY	
NOTE BOOK	
TEMPLATE	
AREAS CHECKED	
NO.	

McDonough Associates Inc.
 Engineers / Architects
 100 East Randolph Street, Chicago, Illinois 60601

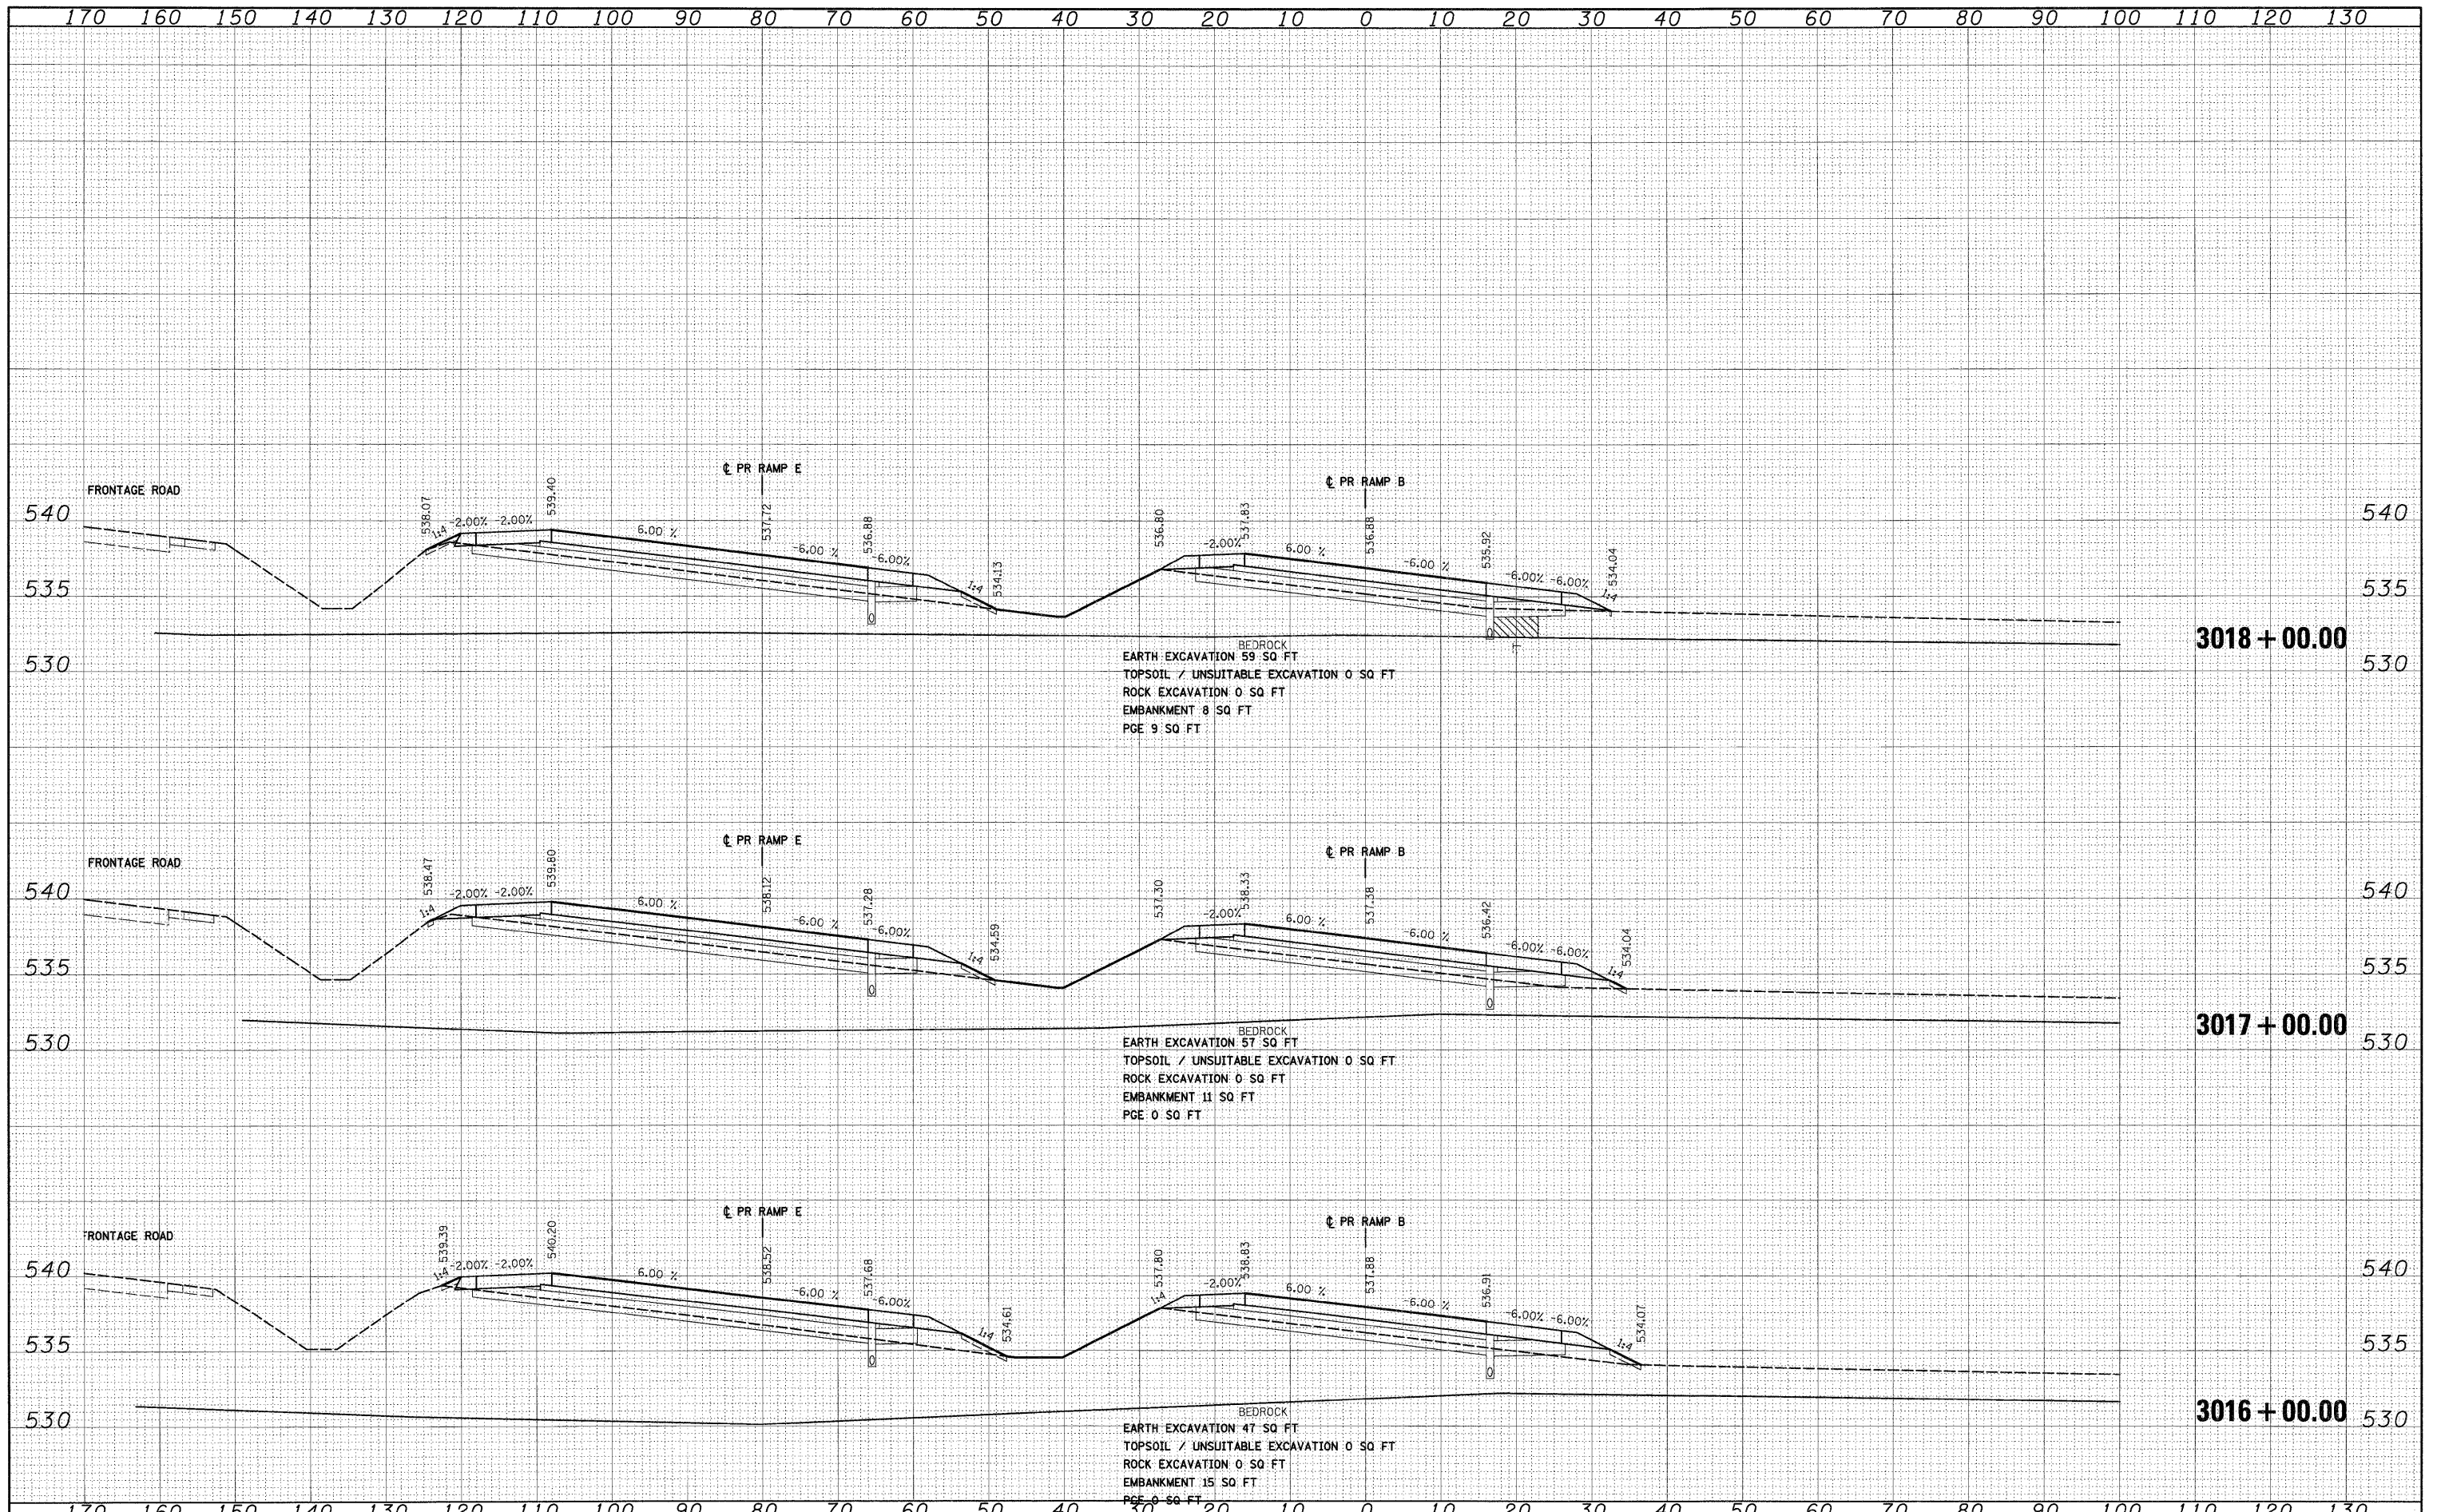

FILE NAME = D:\16\F12-SHT-XSS-HT05.dgn
 USER NAME = TK\uegal
 PLOT SCALE = 1:10
 PLOT DATE = 2/3/2011

DESIGNED - TRK
 DRAWN - TRK
 CHECKED - DLT
 DATE - 2/4/11

REVISED -
 REVISED -
 REVISED -
 REVISED -

STATE OF ILLINOIS
DEPARTMENT OF TRANSPORTATION

RAMP B CROSS SECTIONS
 SCALE: 1"=10'H; 1/4"=5'V SHEET NO. 7 OF 18 SHEETS STA. 3016+00.00 TO STA. 3018+00.00

F.A.I. RTE.	SECTION	COUNTY	TOTAL SHEETS	SHEET NO.
55	99-2HB-2B-1	WILL	756	694
CONTRACT NO. 60F12			ILLINOIS FED. AID PROJECT	