


FINAL SURVEY	NO. _____
SURVEYED	DATE _____
PLotted	BY _____
TEMPLATE	NO. _____
AREAS CHECKED	DATE _____

ORIGINAL SURVEY	NO. _____
SURVEYED	DATE _____
PLotted	BY _____
TEMPLATE	NO. _____
AREAS CHECKED	DATE _____



100 East Randolph Street, Chicago, Illinois 60601

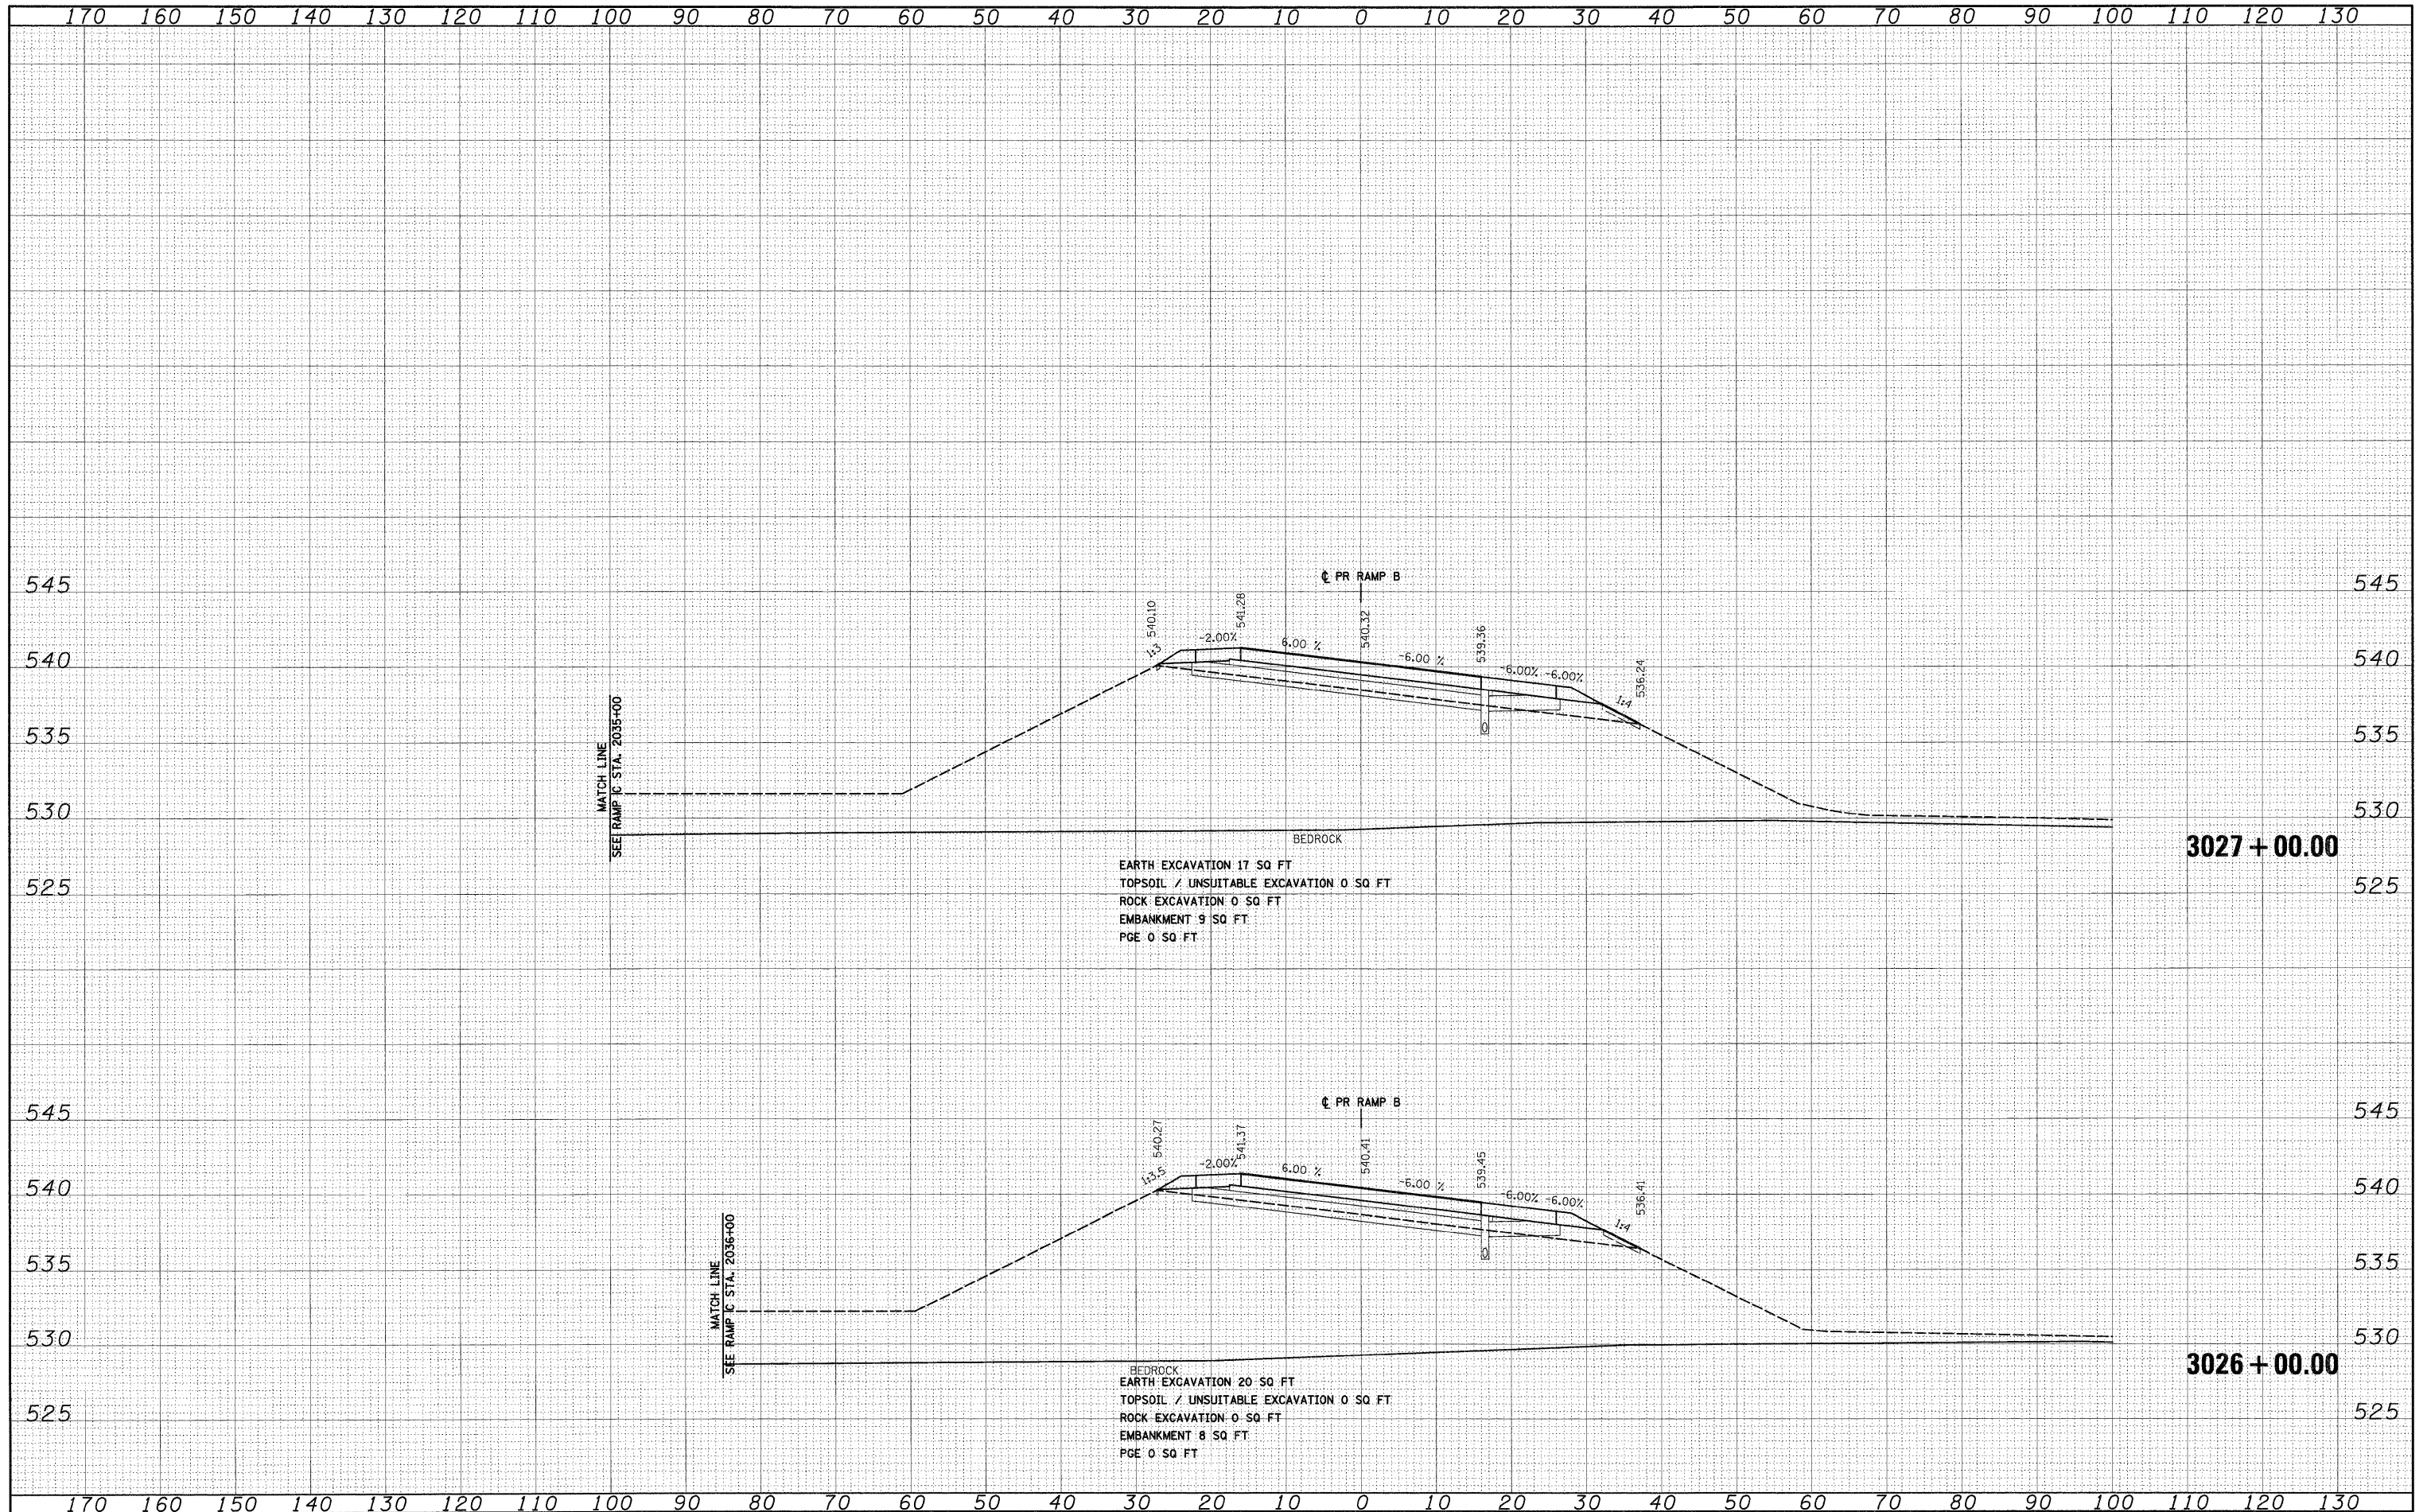

EARTH EXCAVATION 17 SQ FT  
 TOPSOIL / UNSUITABLE EXCAVATION 0 SQ FT  
 ROCK EXCAVATION 0 SQ FT  
 EMBANKMENT 9 SQ FT  
 PGE 0 SQ FT

BEDROCK  
 EARTH EXCAVATION 20 SQ FT  
 TOPSOIL / UNSUITABLE EXCAVATION 0 SQ FT  
 ROCK EXCAVATION 0 SQ FT  
 EMBANKMENT 8 SQ FT  
 PGE 0 SQ FT

FILE NAME = D:\B6F12-SHT-XSSH10B.dgn

USER NAME = TKLuegel	DESIGNED - TRK	REVISED -
	DRAWN - TRK	REVISED -
	CHECKED - DLT	REVISED -
	DATE - 2/4/11	REVISED -

**STATE OF ILLINOIS  
 DEPARTMENT OF TRANSPORTATION**

**RAMP B CROSS SECTIONS**

SCALE: 1"=10'H; 1/4"=5'V SHEET NO. 11 OF 18 SHEETS STA. 3026+00.00 TO STA. 3027+00.00

F.A.I. RTE.	SECTION	COUNTY	TOTAL SHEETS	SHEET NO.
55	99-2HB-2B-1	WILL	756	698
CONTRACT NO. 60F12				
FED. ROAD DIST. NO. 1 ILLINOIS FED. AID PROJECT				