


DATE	
BY	
SURVEYED	
PLANNED	
NOTE BOOK	
AREAS CHECKED	
NO.	

DATE	
BY	
SURVEYED	
PLANNED	
NOTE BOOK	
AREAS CHECKED	
NO.	

McDonough Associates Inc.  
Professional Engineers  
100 East Randolph Street, Chicago, Illinois 60601

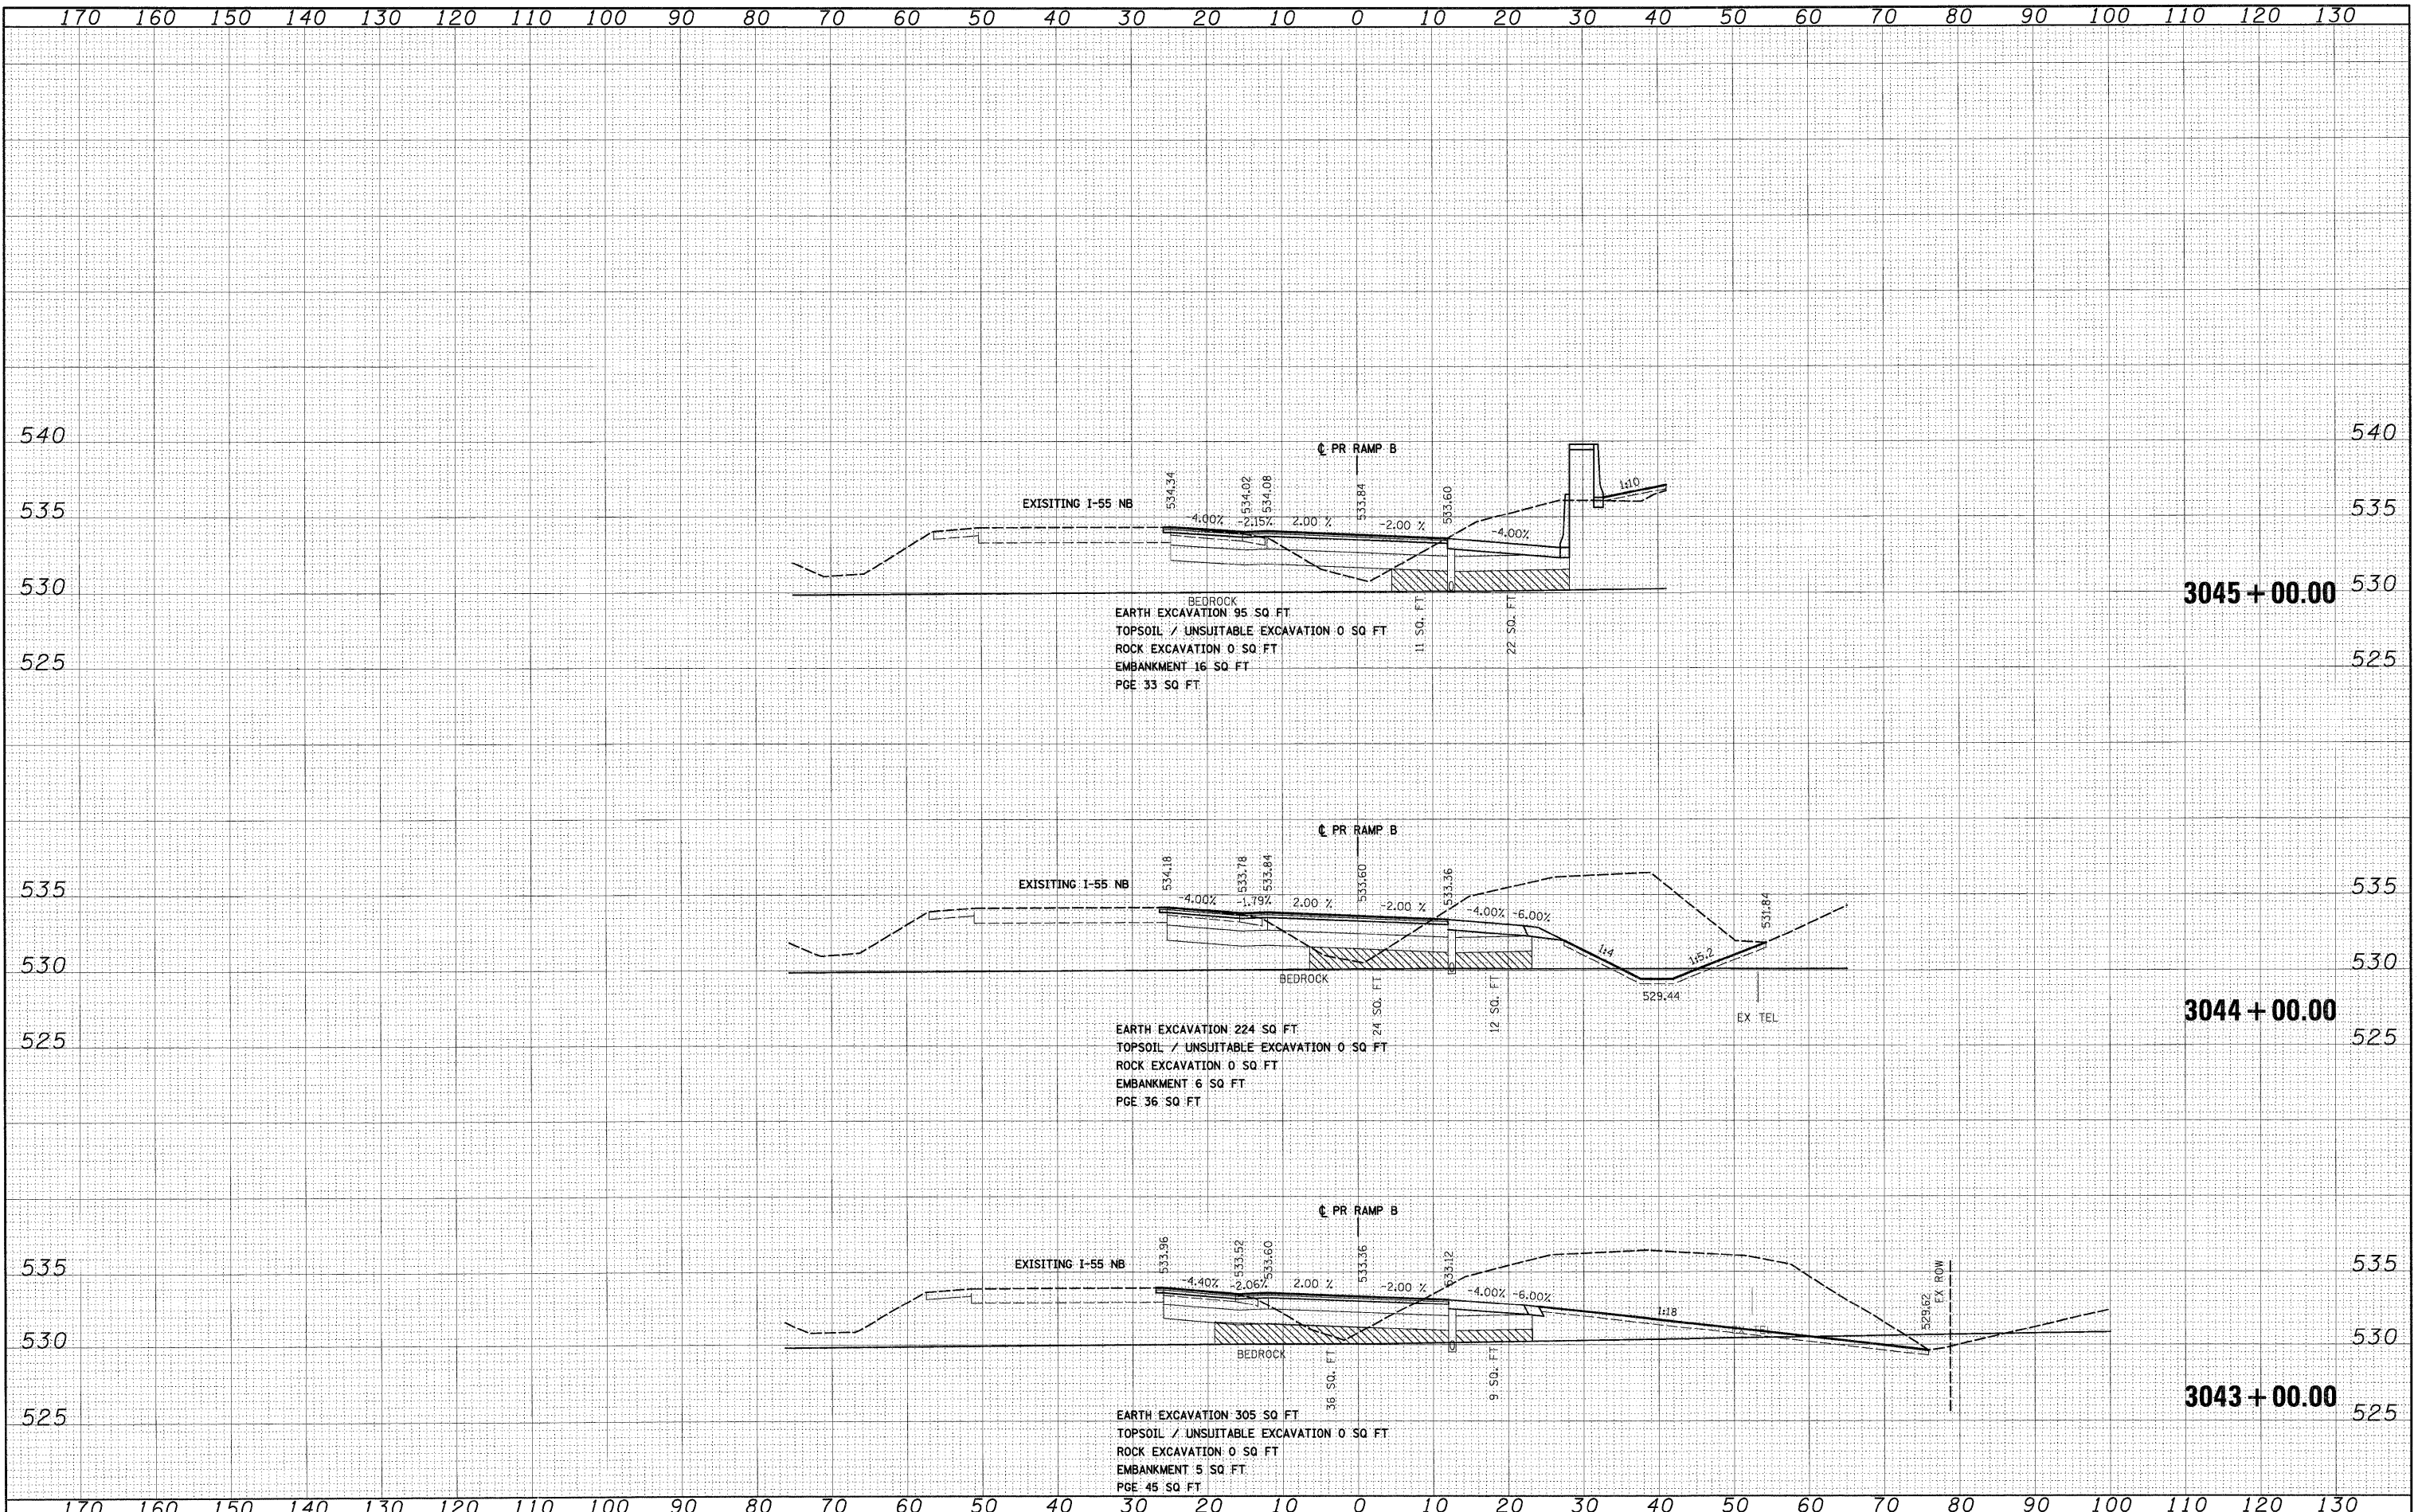

FILE NAME = D:\60F12-SHT-XSHT05.dgn  
USER NAME = TKluegel

DESIGNED - TRK	REVISED -
DRAWN - TRK	REVISED -
CHECKED - DLT	REVISED -
DATE - 2/4/11	REVISED -

STATE OF ILLINOIS  
DEPARTMENT OF TRANSPORTATION

RAMP B CROSS SECTIONS  
SCALE: 1"=10'H; 1/2"=5' V SHEET NO. 17 OF 18 SHEETS STA. 3043+00.00 TO STA. 3045+00.00

F.A.I. RTE. 55	SECTION 99-2HB-2B-1	COUNTY WILL	TOTAL SHEETS 756	SHEET NO. 704
FED. ROAD DIST. NO. 1				CONTRACT NO. 60F12
ILLINOIS FED. AID PROJECT				