


170 160 150 140 130 120 110 100 90 80 70 60 50 40 30 20 10 0 10 20 30 40 50 60 70 80 90 100 110 120 130

DATE	
BY	
FINAL SURVEY	
NOTE BOOK	
NO.	
SURVEYED	
PLOTTED	
AREA	
AREAS CHECKED	

DATE	
BY	
ORIGINAL SURVEY	
NOTE BOOK	
NO.	
SURVEYED	
PLOTTED	
AREA	
AREAS CHECKED	

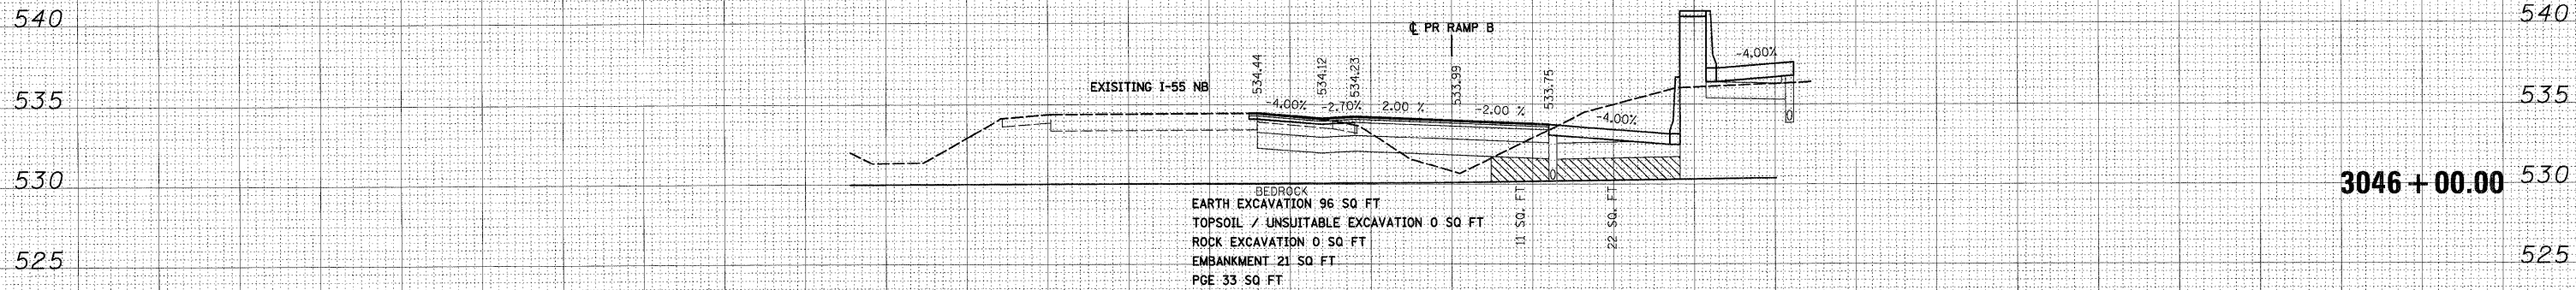

McDonough Associates Inc.
 Engineers/Architects
 100 East Randolph Street Chicago, Illinois 60601

FILE NAME =	USER NAME - TKluegel	DESIGNED - TRK	REVISED -	STATE OF ILLINOIS DEPARTMENT OF TRANSPORTATION	RAMP B CROSS SECTIONS	F.A.I. RTE.	SECTION	COUNTY	TOTAL SHEETS	SHEET NO.	
D168F12-SHT-XSSHT05.dgn		DRAWN - TRK	REVISED -			55	99-2HB-2B-1	WILL	756	705	
PLT SCALE - 1:10		CHECKED - DLT	REVISED -			CONTRACT NO. 60F12					
PLT DATE - 2/3/2011		DATE - 2/4/11	REVISED -			SCALE: 1"=10'H; 1"=5'V SHEET NO. 18 OF 18 SHEETS STA. 3046+00.00 TO STA. 3046+00.00					
						FED. ROAD DIST. NO. 1 ILLINOIS FED. AID PROJECT					