


|               |  |
|---------------|--|
| DATE          |  |
| BY            |  |
| SURVEYED      |  |
| PLotted       |  |
| NOTE BOOK     |  |
| AREAS CHECKED |  |
| NO.           |  |

|               |  |
|---------------|--|
| DATE          |  |
| BY            |  |
| SURVEYED      |  |
| PLotted       |  |
| NOTE BOOK     |  |
| AREAS CHECKED |  |
| NO.           |  |

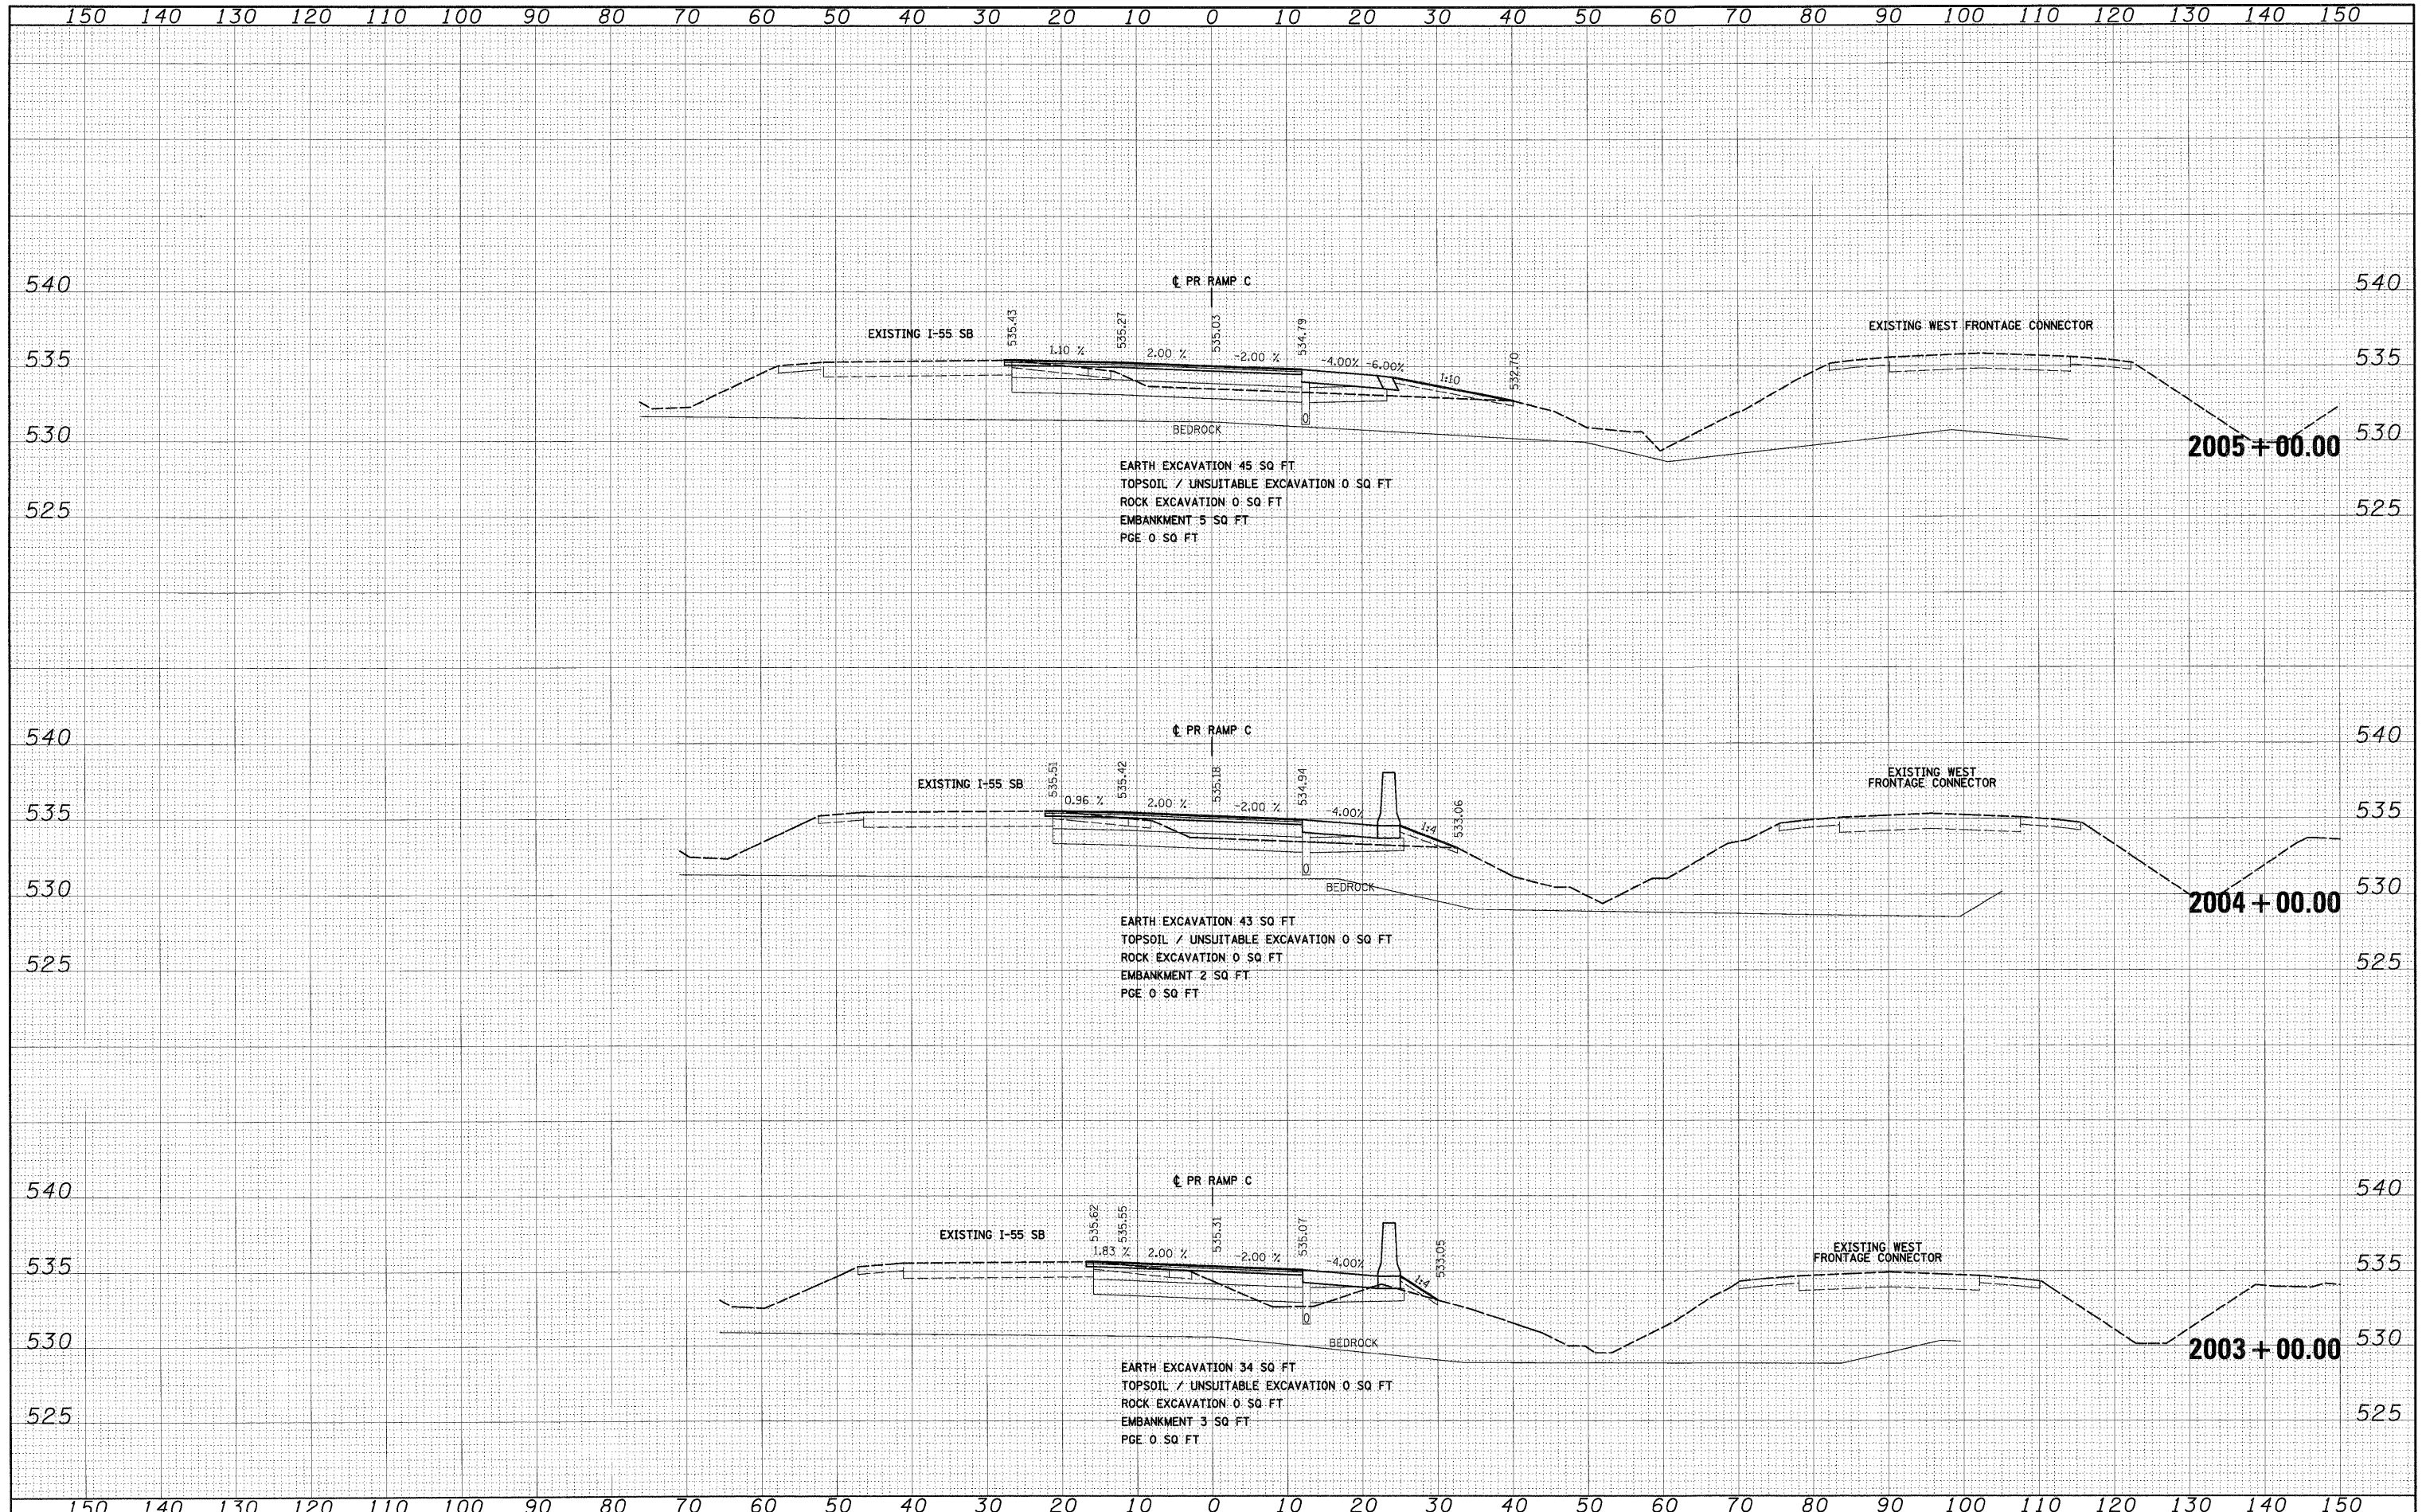

McDonough Associates Inc.  
Professional Engineers  
100 East Randolph Street, Chicago, Illinois 60601



FILE NAME = D:\60F12-SHT-XSSH06.dgn

|                      |                |           |
|----------------------|----------------|-----------|
| USER NAME = TKLuegel | DESIGNED - TRK | REVISED - |
|                      | DRAWN - TRK    | REVISED - |
|                      | CHECKED - DLT  | REVISED - |
|                      | DATE - 2/4/11  | REVISED - |

**STATE OF ILLINOIS  
DEPARTMENT OF TRANSPORTATION**

**RAMP C CROSS SECTIONS**

SCALE: 1"=10'H; 1"=5'V SHEET NO. 2 OF 20 SHEETS | STA. 2003+00.00 TO STA. 2005+00.00

|   |             |        |              |           |
|---|-------------|--------|--------------|-----------|
| F.A.1   | SECTION     | COUNTY | TOTAL SHEETS | SHEET NO. |
| 55  | 99-2HB-2B-1 | WILL   | 756          | 707       |
| CONTRACT NO. 60F12                                |             |        |              |           |
| FED. ROAD DIST. NO. 1   ILLINOIS FED. AID PROJECT |             |        |              |           |