



| | |
|---------------|--|
| DATE | |
| BY | |
| FINAL SURVEY | |
| SURVEYED | |
| PLANNED | |
| NOTE BOOK | |
| AREAS CHECKED | |
| NO. | |

| | |
|-----------------|--|
| DATE | |
| BY | |
| ORIGINAL SURVEY | |
| SURVEYED | |
| PLANNED | |
| NOTE BOOK | |
| AREAS CHECKED | |
| NO. | |

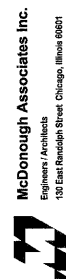

McDonough Associates Inc.
 Engineers / Architects
 30 East Randolph Street, Chicago, Illinois 60601

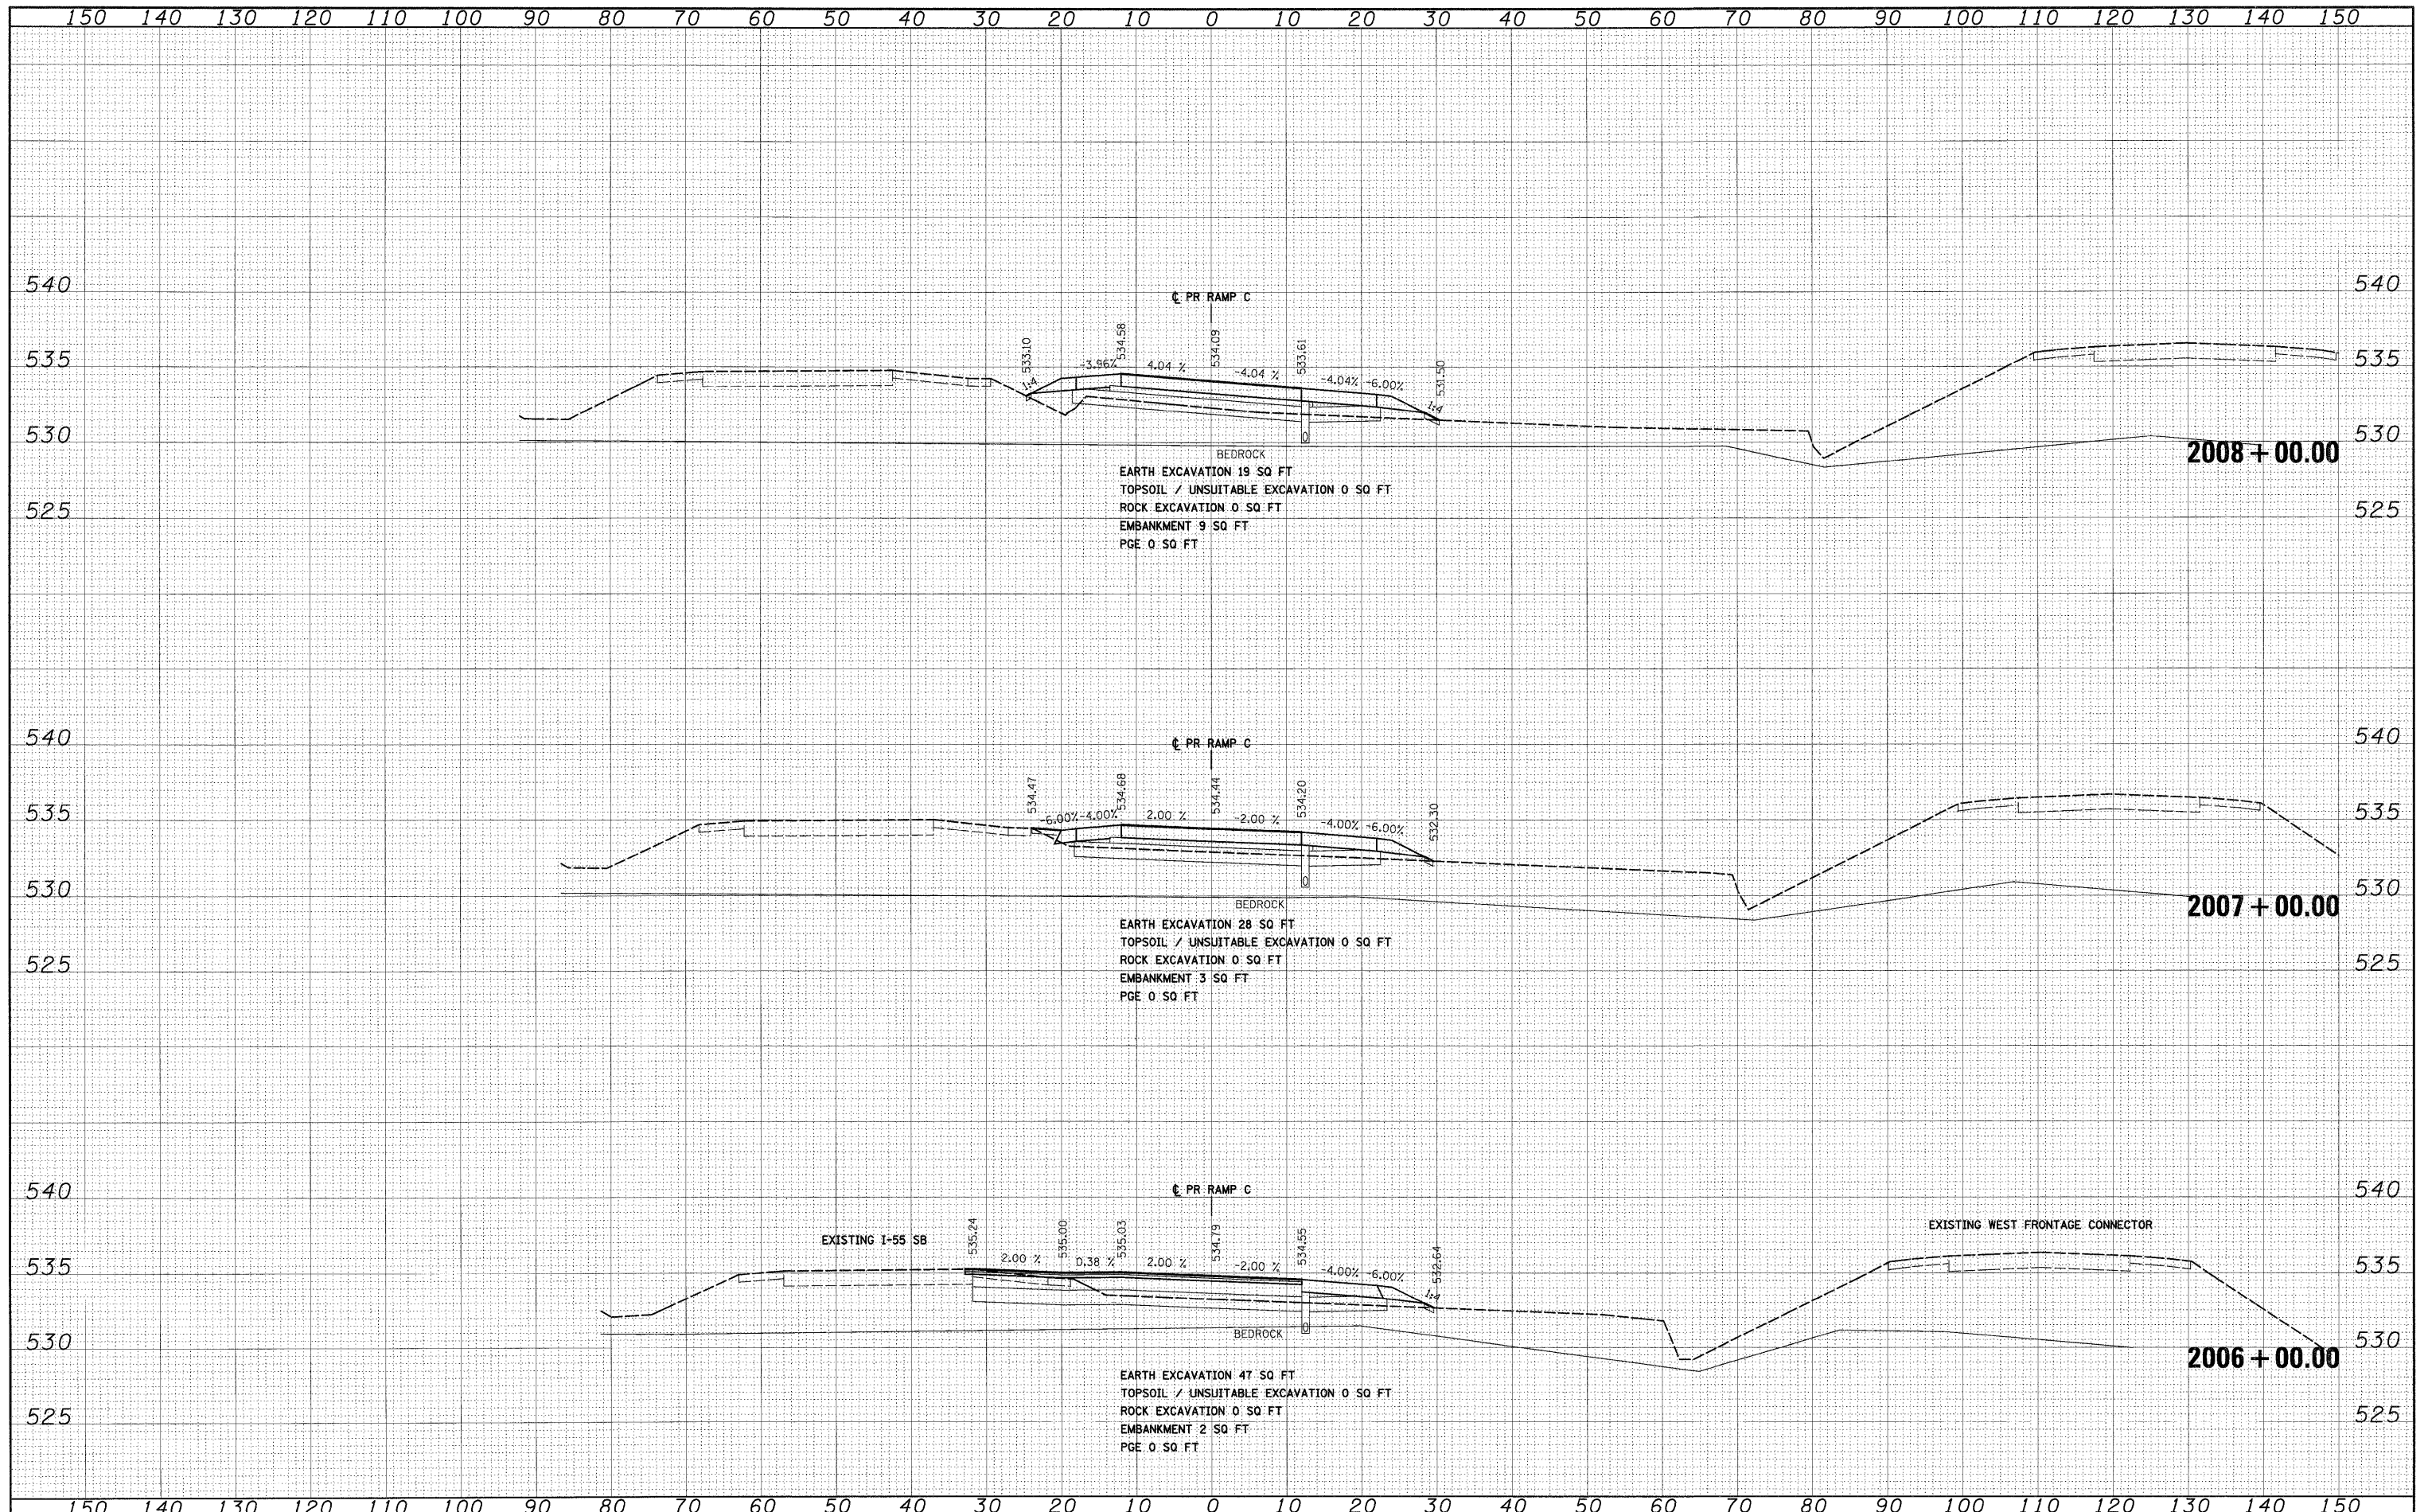

| | |
|--------------------------|----------------------|
| FILE NAME = | USER NAME = tkluemel |
| D:\60F12-SHT-XSSH106.dgn | DESIGNED - TRK |
| | DRAWN - TRK |
| | CHECKED - DLT |
| | DATE - 2/4/11 |

| | |
|-----------|-----------|
| REVISÉD - | REVISÉD - |
| REVISÉD - | REVISÉD - |
| REVISÉD - | REVISÉD - |
| REVISÉD - | REVISÉD - |

**STATE OF ILLINOIS
 DEPARTMENT OF TRANSPORTATION**

RAMP C CROSS SECTIONS

SCALE: 1"=10'H; 1"=5'V SHEET NO. 3 OF 20 SHEETS STA. 2006+00.00 TO STA. 2008+00.00

| | | | | |
|---|-------------|--------|--------------|-----------|
| F.A.I. RTE. | SECTION | COUNTY | TOTAL SHEETS | SHEET NO. |
| 55 | 99-2HB-2B-1 | WILL | 756 | 708 |
| CONTRACT NO. 60F12 | | | | |
| FED. ROAD DIST. NO. 1 ILLINOIS FED. AID PROJECT | | | | |