


FINAL	SURVEYED	DATE
SURVEY	PLOTTED	BY
NOTE BOOK	AREA'S	NO.
	CHECKED	

ORIGINAL	SURVEYED	DATE
SURVEY	PLOTTED	BY
NOTE BOOK	AREA'S	NO.
	CHECKED	

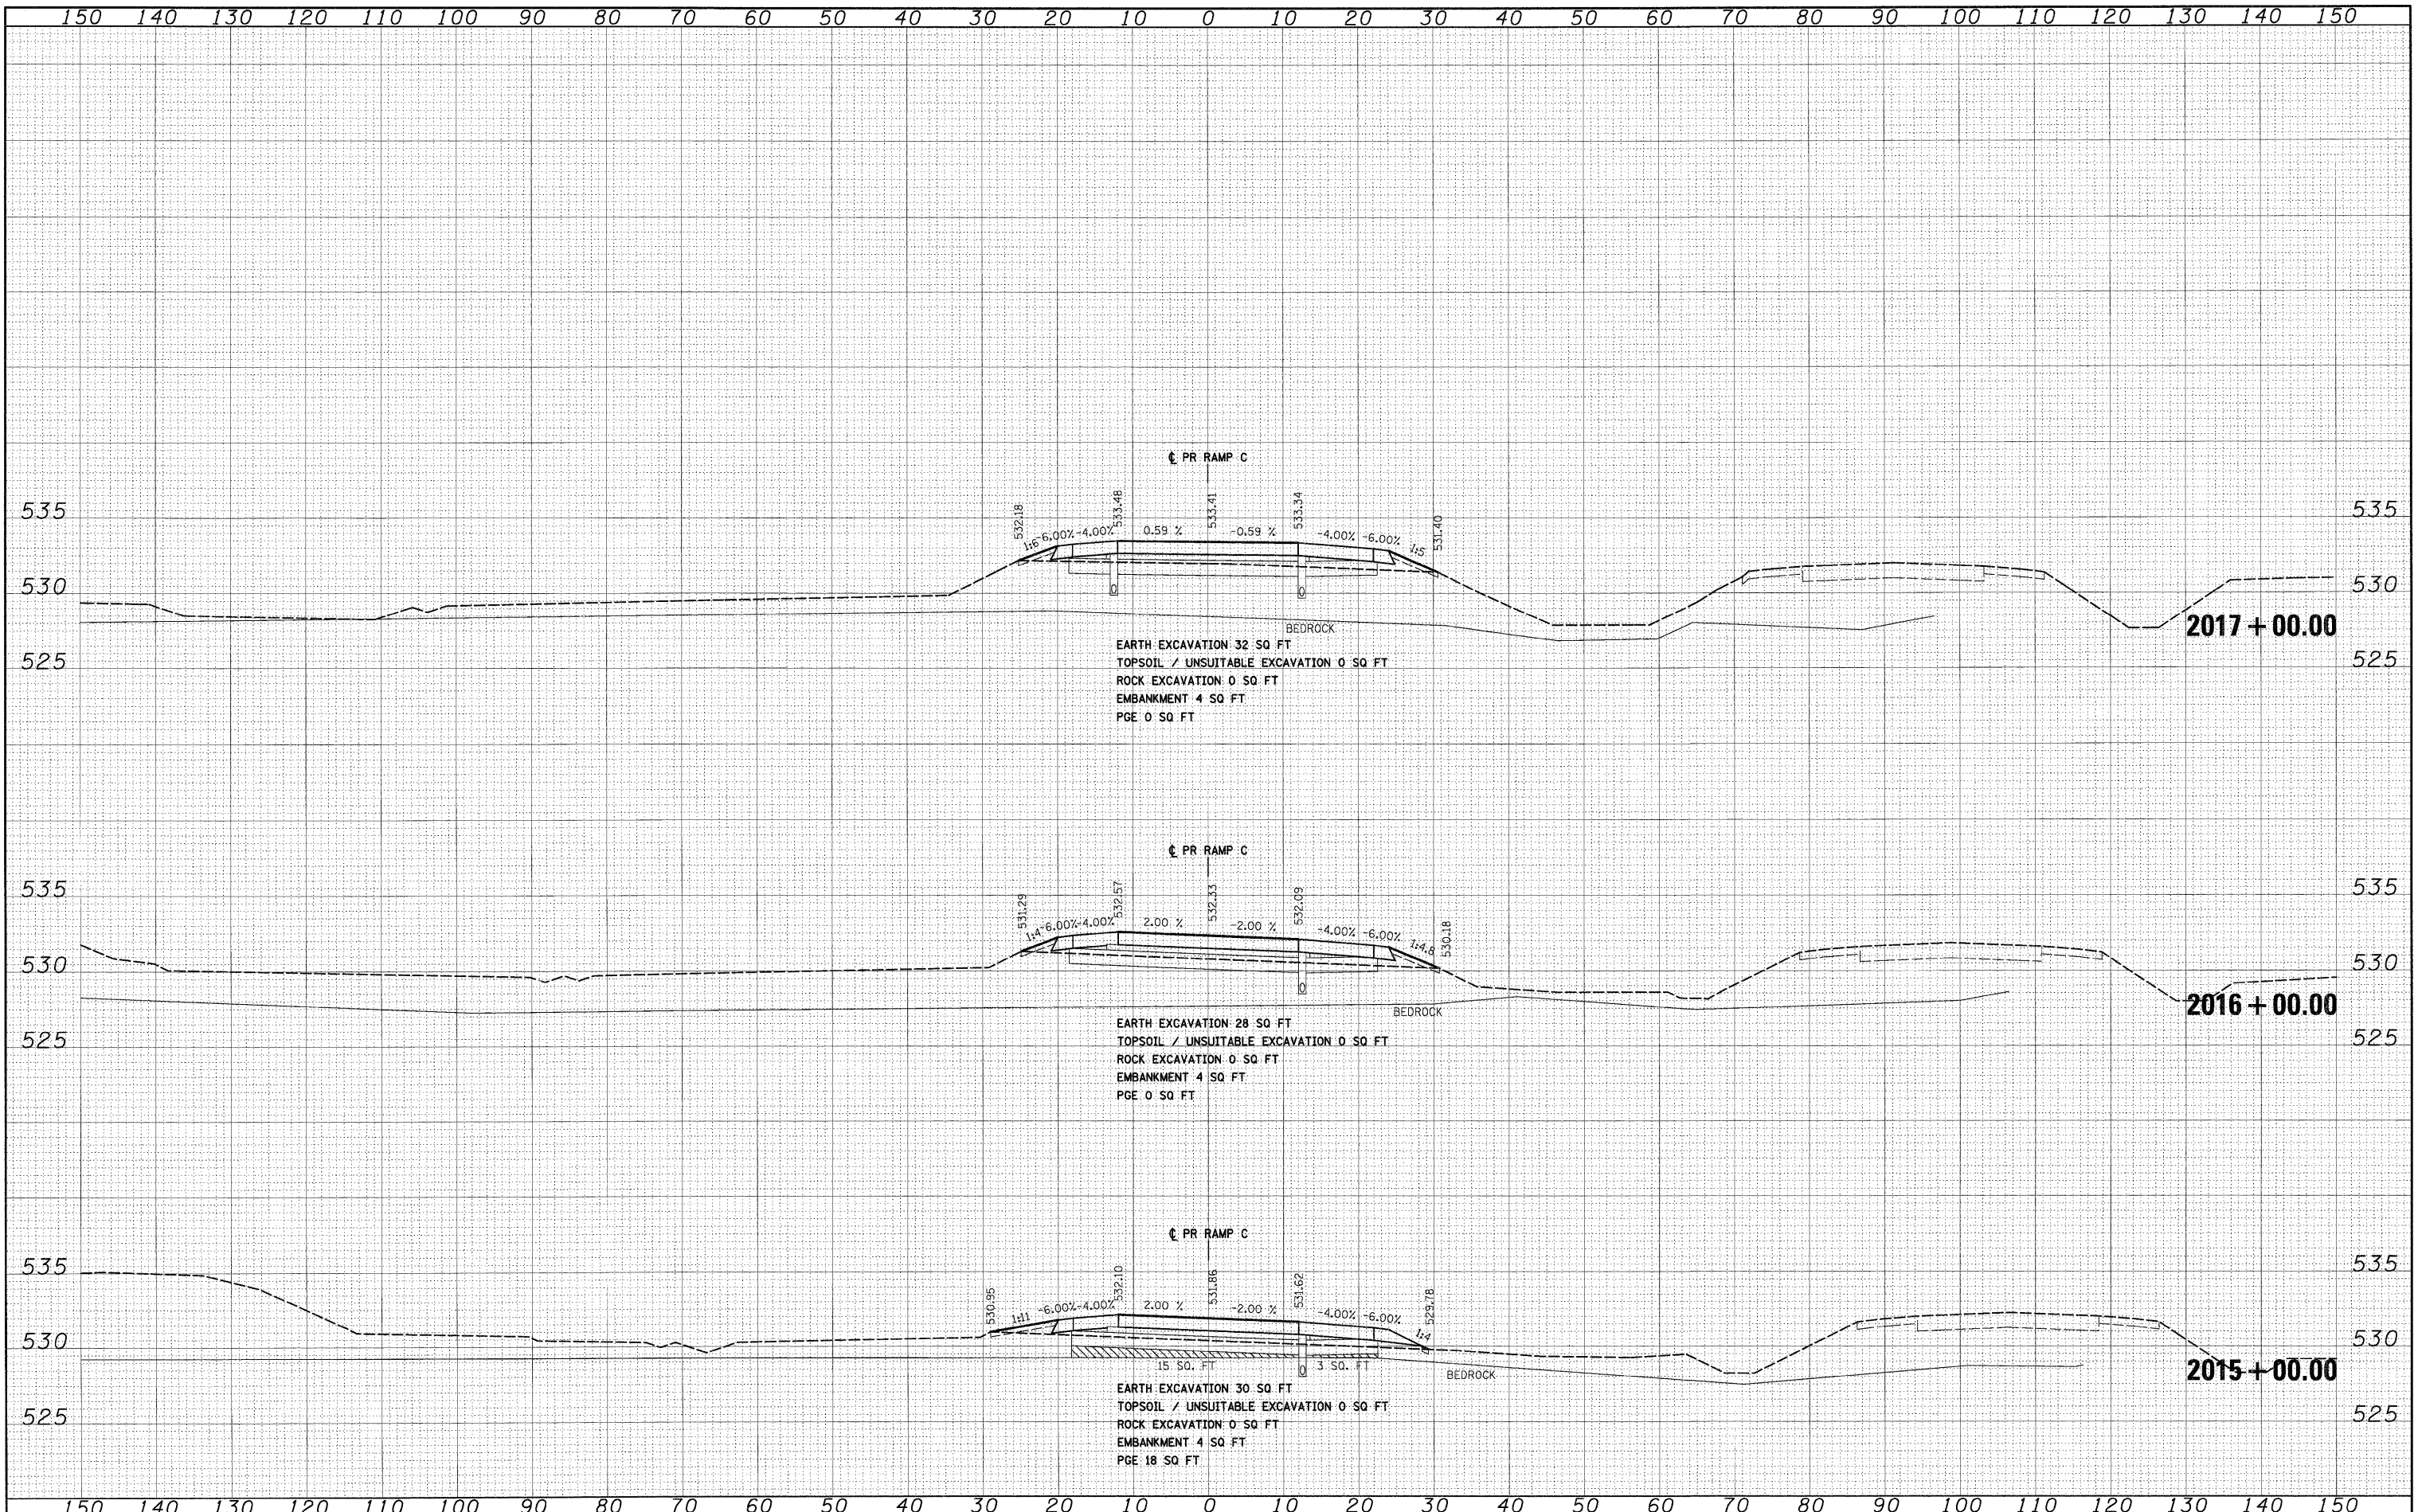

FILE NAME = 0160F12-SH-XSSHT06.dgn
 USER NAME = TKluegel
 DESIGNED - TRK
 DRAWN - TRK
 CHECKED - DLT
 DATE - 2/4/11

REVISIED -
REVISIED -
REVISIED -
REVISIED -

**STATE OF ILLINOIS
 DEPARTMENT OF TRANSPORTATION**

RAMP C CROSS SECTIONS

SCALE: 1"=10'H/1/2"=5'V SHEET NO. 6 OF 20 SHEETS STA. 2015+00.00 TO STA. 2017+00.00

F.A.I. RTE.	SECTION	COUNTY	TOTAL SHEETS	SHEET NO.
55	99-2HB-2B-1	WILL	756	711
CONTRACT NO. 60F12				
FED. ROAD DIST. NO. 1 ILLINOIS FED. AID PROJECT				