


DATE	
BY	
FINAL SURVEY	
NOTED	
NOTE BOOK	
NO.	
AREAS CHECKED	

DATE	
BY	
ORIGINAL SURVEY	
NOTED	
NOTE BOOK	
NO.	
AREAS CHECKED	



McDonough Associates Inc.
Engineers/Architects
100 East Randolph Street, Chicago, Illinois 60601

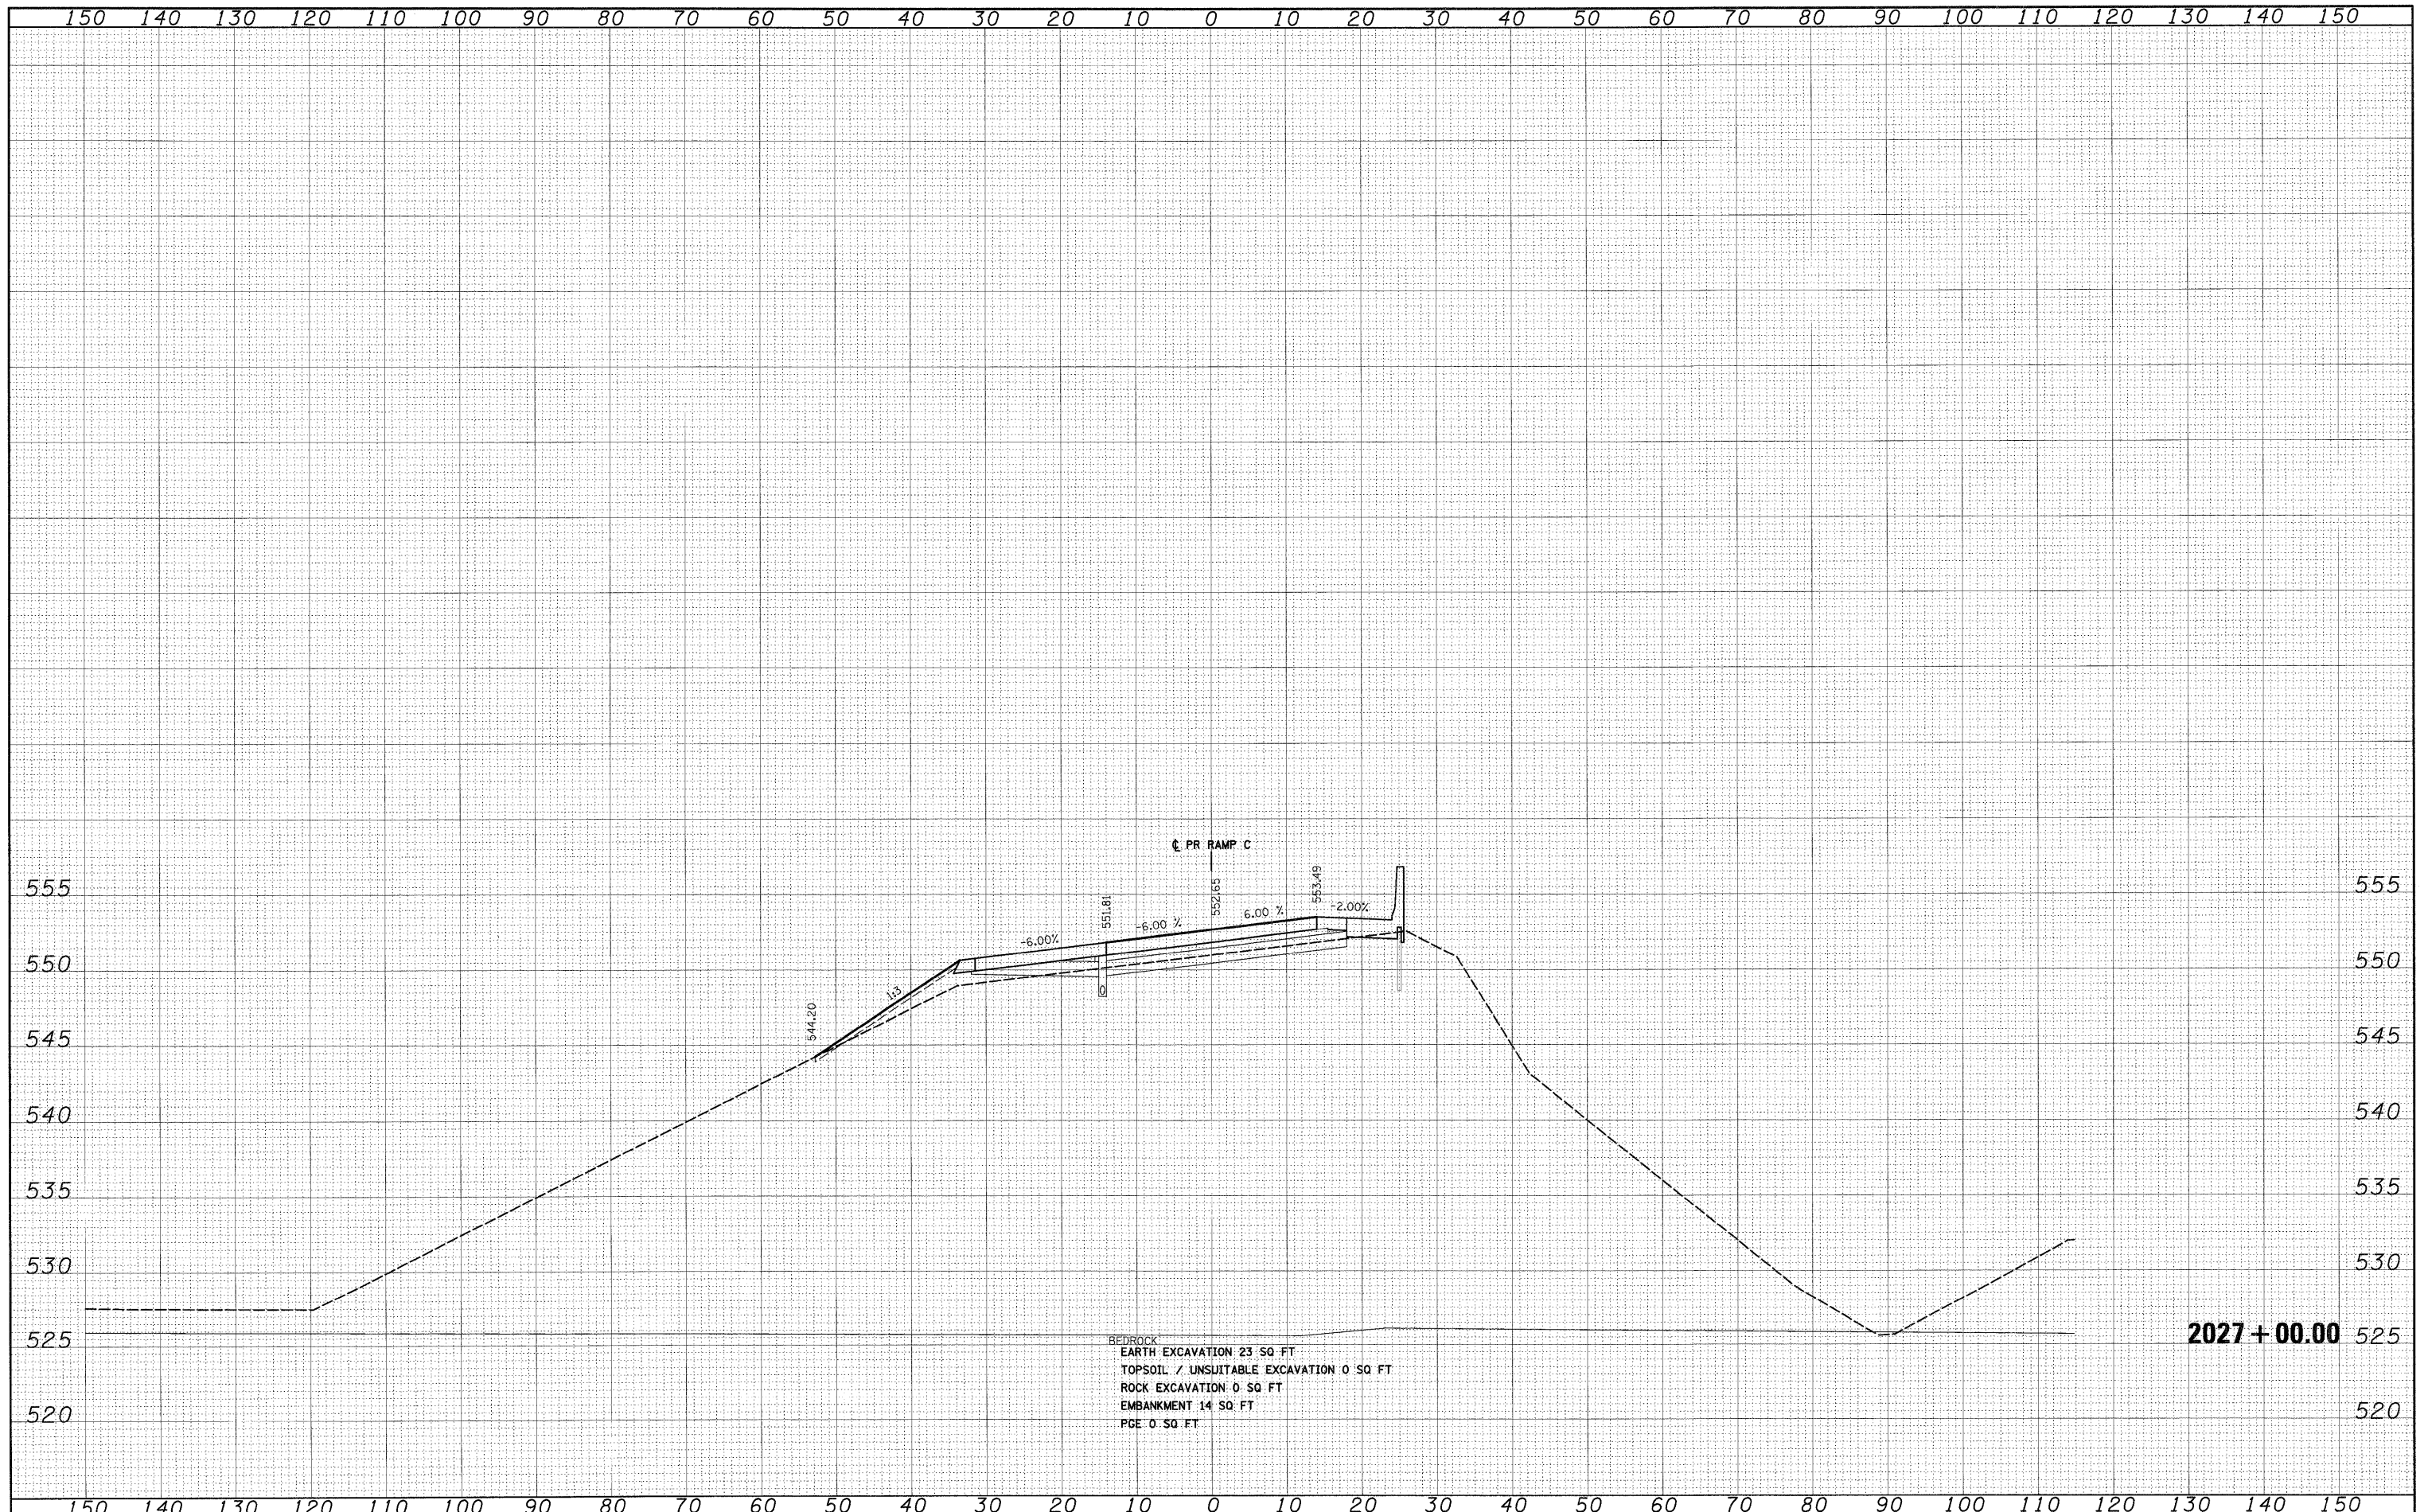

BEDROCK
EARTH EXCAVATION 23 SQ FT
TOPSOIL / UNSUITABLE EXCAVATION 0 SQ FT
ROCK EXCAVATION 0 SQ FT
EMBANKMENT 14 SQ FT
PGE 0 SQ FT

2027+00.00

FILE NAME =	USER NAME = TKluemel
D:\189F12-SHT-XSSH106.dgn	

DESIGNED - TRK	REVISED -
DRAWN - TRK	REVISED -
CHECKED - DLT	REVISED -
DATE - 2/4/11	REVISED -

**STATE OF ILLINOIS
DEPARTMENT OF TRANSPORTATION**

RAMP C CROSS SECTIONS

SCALE: 1"=10'H; 1"=5'V SHEET NO. 11 OF 20 SHEETS STA. 2027+00.00 TO STA. 2027+00.00

F.A.I. RTE.	SECTION	COUNTY	TOTAL SHEETS	SHEET NO.
55	99-2HB-2B-1	WILL	756	716
CONTRACT NO. 60F12				
FED. ROAD DIST. NO. 1 ILLINOIS FED. AID PROJECT				