


DATE	
BY	
SURVEYED	
PLOTTED	
NOTE BOOK	
TEMPLATE	
AREAS	
CHECKED	
NO.	

DATE	
BY	
SURVEYED	
PLOTTED	
NOTE BOOK	
TEMPLATE	
AREAS	
CHECKED	
NO.	

McDonough Associates Inc.
 Registered Professional Engineer
 100 East Randolph Street, Chicago, Illinois 60601

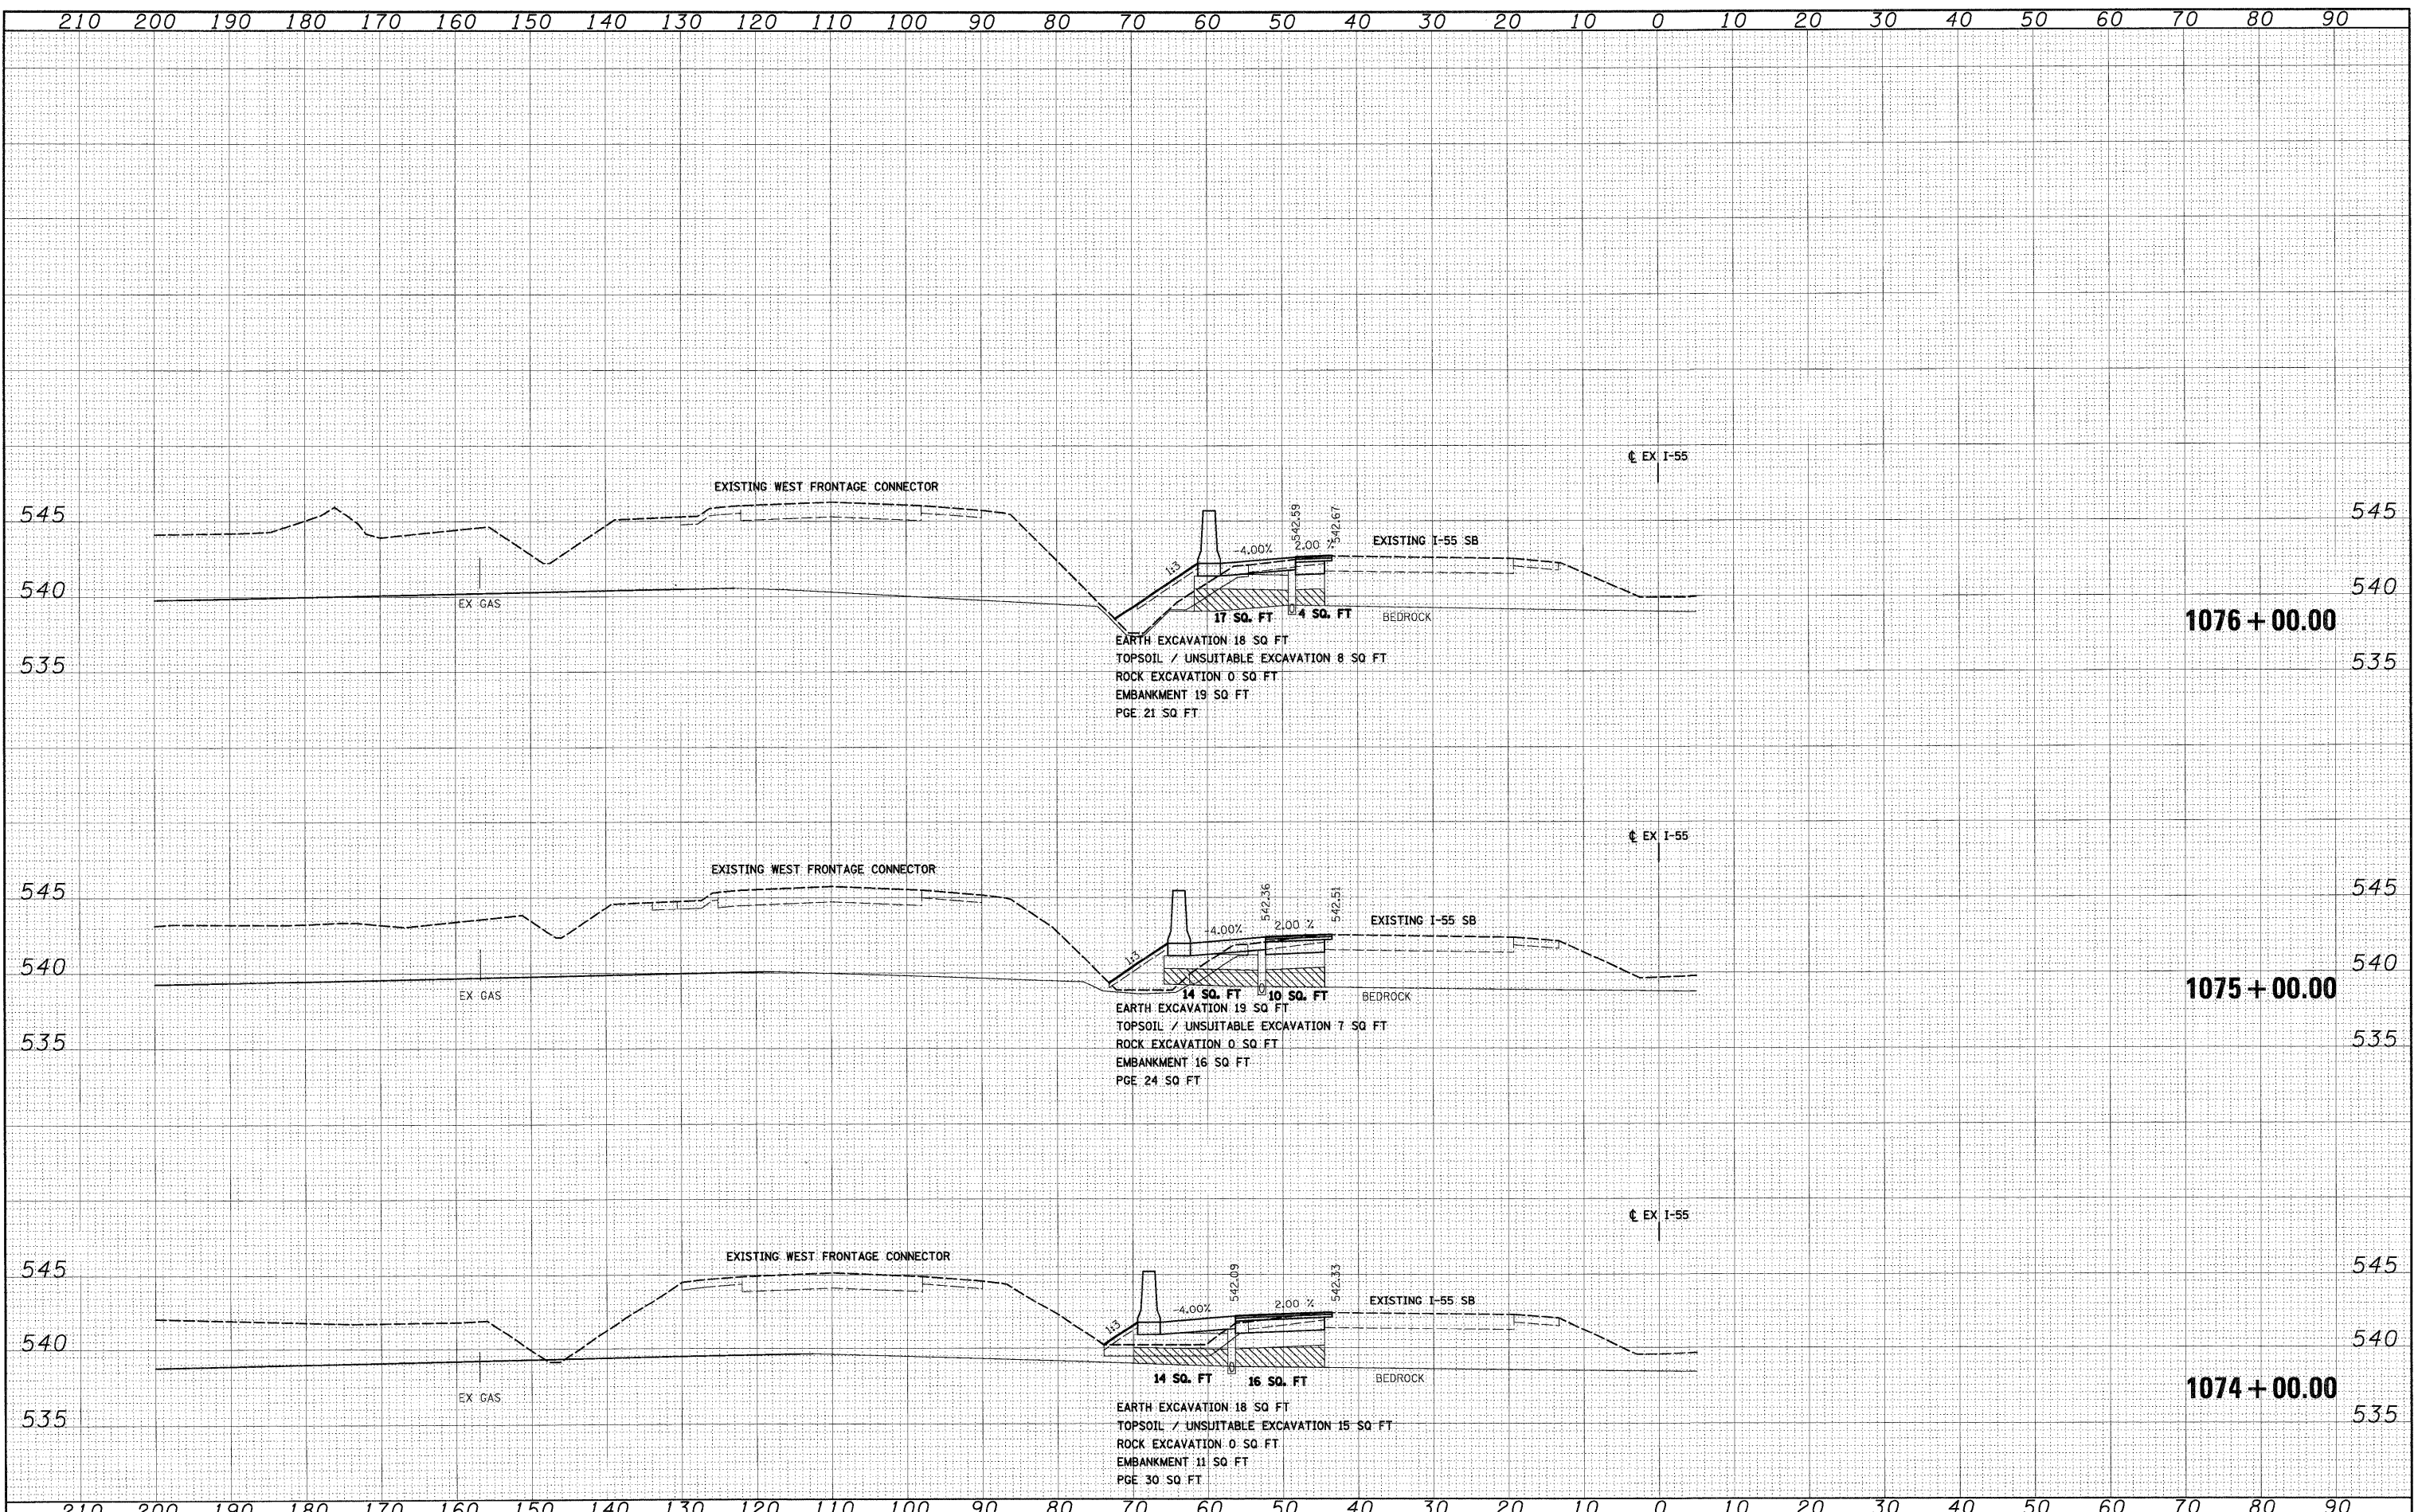

FILE NAME = D:\69F12-SHT-XSSH106.dgn	USER NAME = TKluengel	DESIGNED - TRK	REVISED -	STATE OF ILLINOIS DEPARTMENT OF TRANSPORTATION	I-55 CROSS SECTIONS	F.A.I. RTE. 55	SECTION 99-2HB-2B-1	COUNTY WILL	TOTAL SHEETS 756	SHEET NO. 731
PLOT SCALE = 1:10	CHECKED - DLT	REVISOR -	REVISOR -			CONTRACT NO. 60F12				
PLOT DATE = 2/3/2011	DATE - 2/4/11	REVISOR -	REVISOR -			SCALE: 1"=10'H; 1"=5'V SHEET NO. 6 OF 31 SHEETS STA. 1074+00.00 TO STA. 1076+00.00				
FED. ROAD DIST. NO. 1 ILLINOIS FED. AID PROJECT										