


DATE	
BY	
DESIGNED	
DRAWN	
CHECKED	
DATE	
REVISIONS	
NO.	

DATE	
BY	
DESIGNED	
DRAWN	
CHECKED	
DATE	
REVISIONS	
NO.	

McDonough Associates Inc.
 Engineers / Architects
 100 East Randolph Street Chicago, Illinois 60601

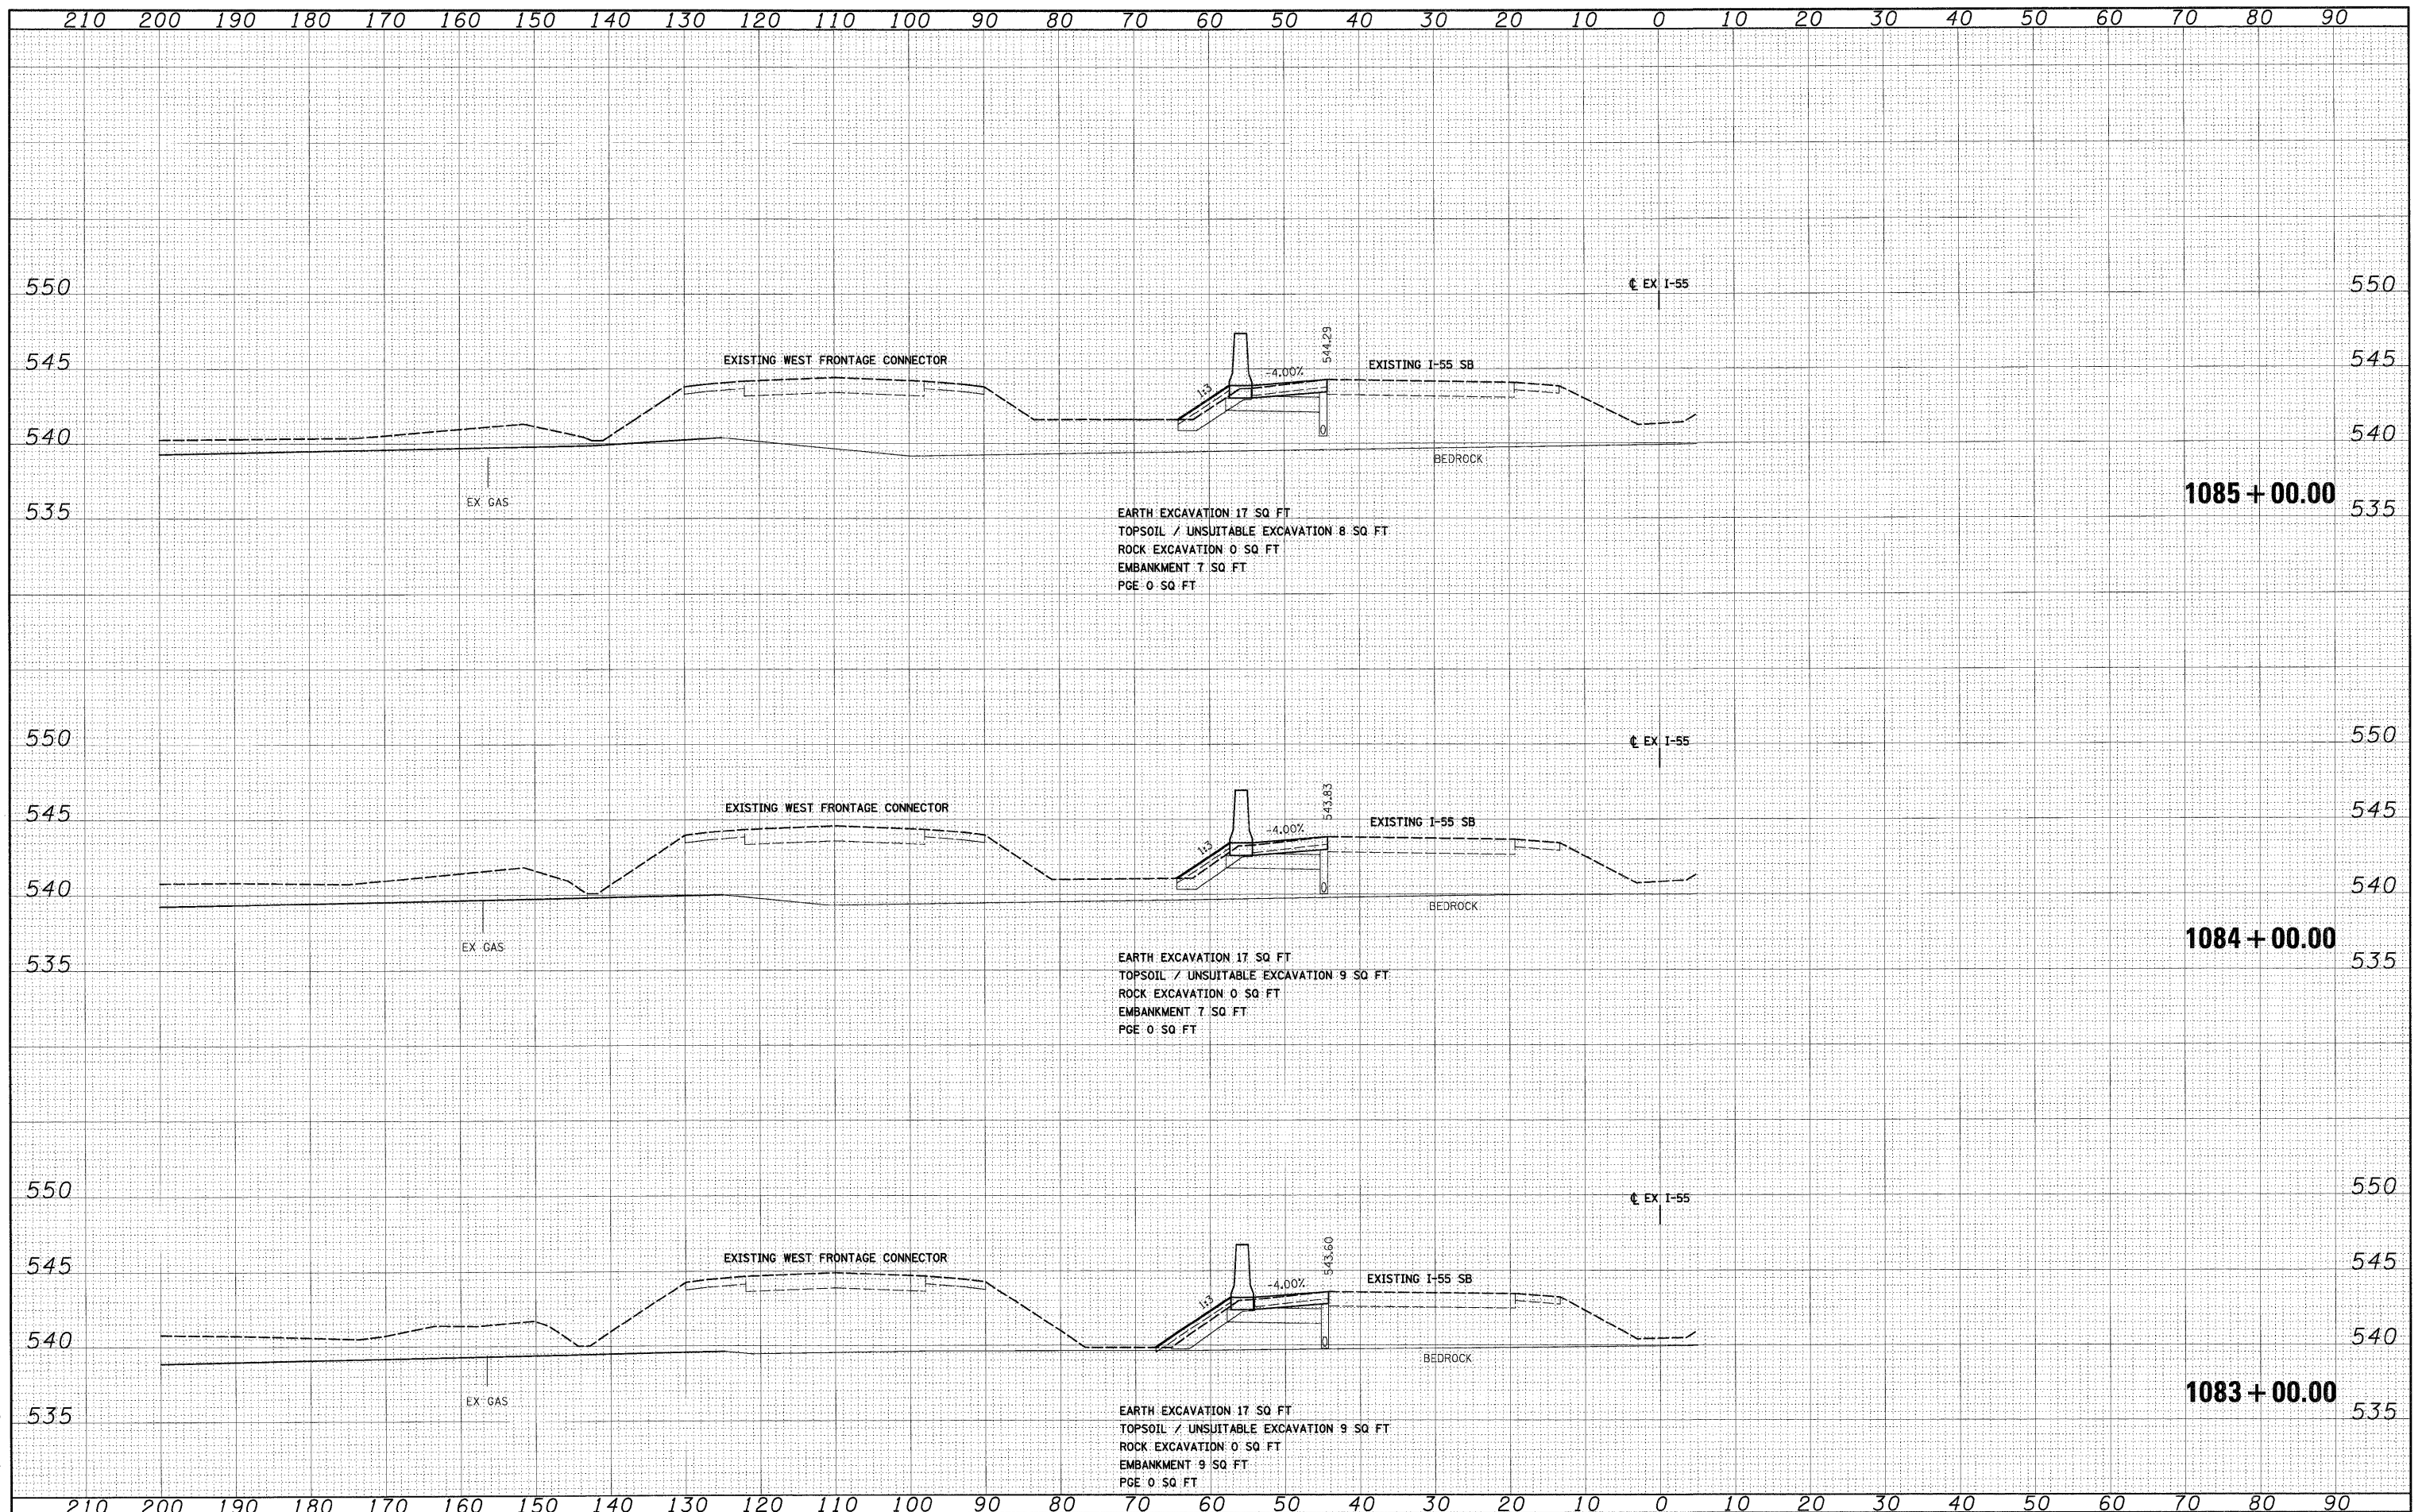

FILE NAME = D:\0712-SHT-KSSHT00.dgn

USER NAME = TKluagel
 DESIGNED - TRK
 DRAWN - TRK
 CHECKED - DLT
 DATE - 2/3/2011

REVISED -
 REVISED -
 REVISED -
 REVISED -

**STATE OF ILLINOIS
 DEPARTMENT OF TRANSPORTATION**

I-55 CROSS SECTIONS
 SCALE: 1"=10'H; 1"=5'V SHEET NO. 9 OF 31 SHEETS STA. 1083+00.00 TO STA. 1085+00.00

F.A.I. RTE.	SECTION	COUNTY	TOTAL SHEETS	SHEET NO.
55	99-2HB-2B-1	WILL	756	734
CONTRACT NO. 60F12			ILLINOIS FED. AID PROJECT	