


DATE	
BY	
FINAL SURVEY	
NOTED	
NOTE BOOK	
AREAS CHECKED	
NO.	

DATE	
BY	
ORIGINAL SURVEY	
NOTED	
NOTE BOOK	
AREAS CHECKED	
NO.	

McDonough Associates Inc.
 100 East Randolph Street, Chicago, Illinois 60601

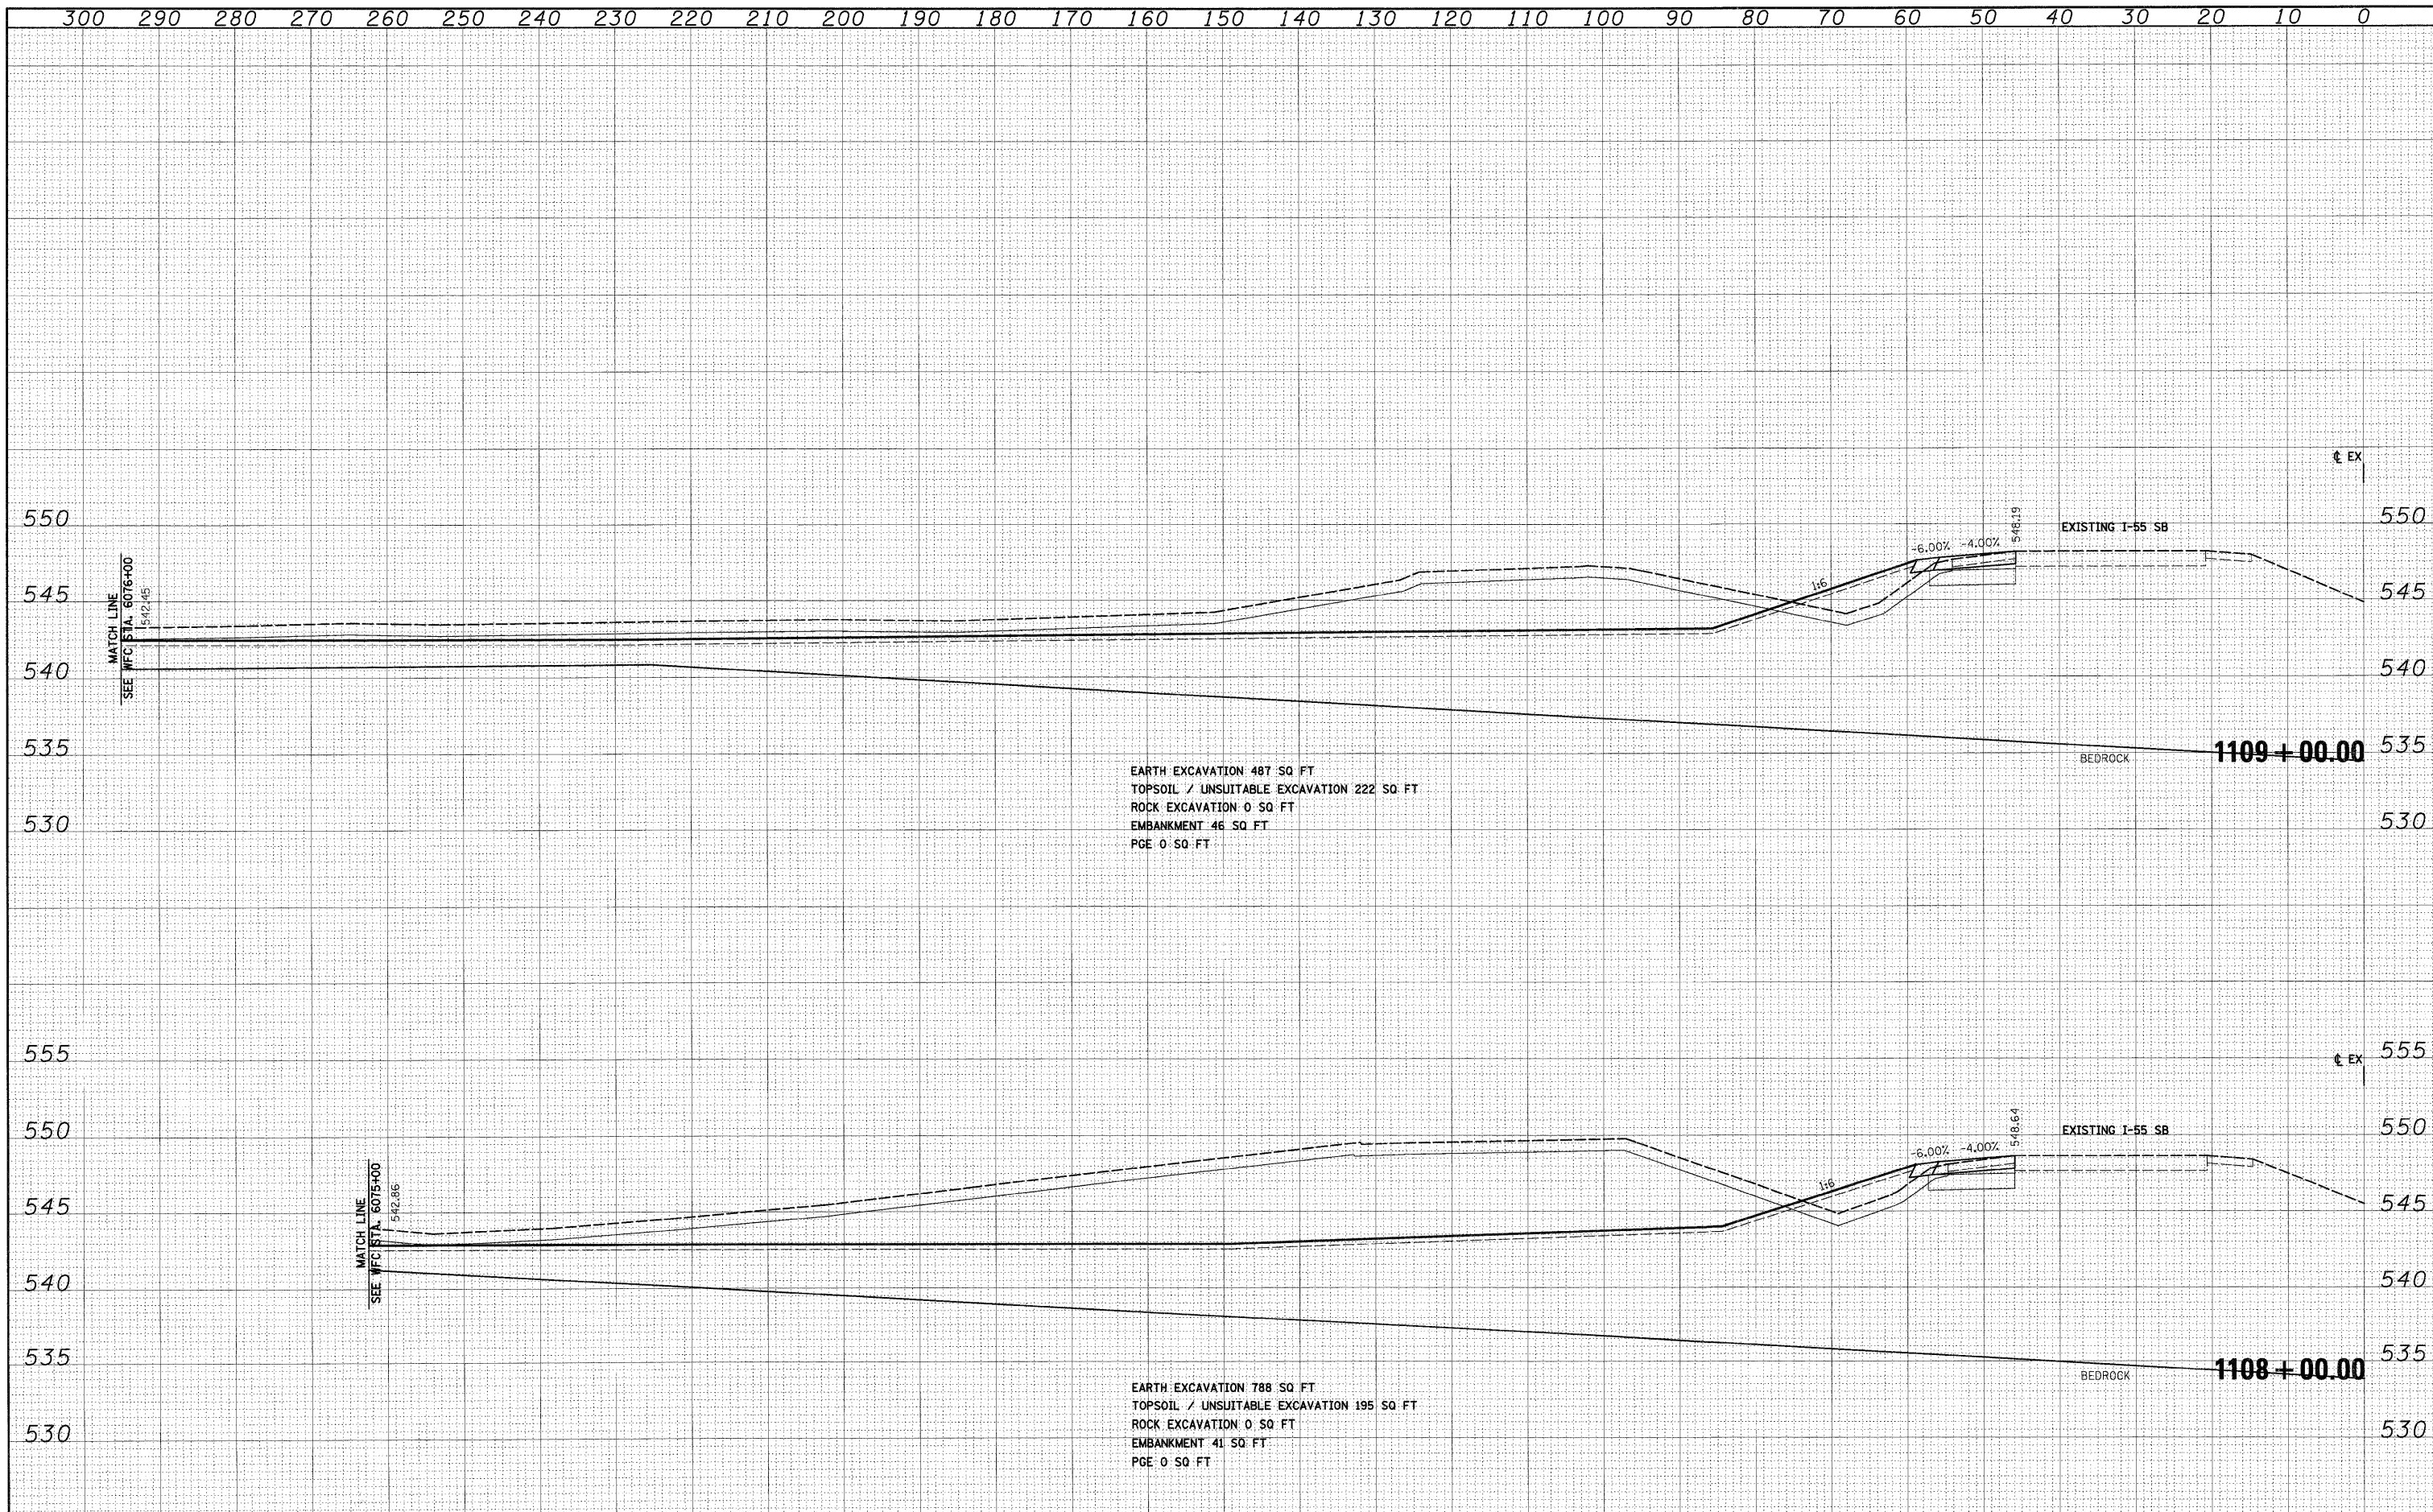

FILE NAME = D:\60F12-SH-XSSH108.dgn	USER NAME = TKJuelgel	DESIGNED - TRK	REVISED -	STATE OF ILLINOIS DEPARTMENT OF TRANSPORTATION	I-55 CROSS SECTIONS	F.A.I. RTE. 55	SECTION 99-2HD-2B-1	COUNTY WILL	TOTAL SHEETS 756	SHEET NO. 744		
PLLOT SCALE = 1:10	CHECKED - DLT	REVISED -	SCALE: 1"=10'H; 1"=5'V			SHEET NO. 19 OF 31 SHEETS	STA. 1108+00.00 TO STA. 1109+00.00	CONTRACT NO. 60F12		ILLINOIS FED. AID PROJECT		
PLLOT DATE = 2/3/2011	DATE - 2/4/11	REVISED -										