


| | |
|---------------|--|
| DATE | |
| BY | |
| FINAL SURVEY | |
| NOTE BOOK | |
| AREAS CHECKED | |
| NO. | |

| | |
|-----------------|--|
| DATE | |
| BY | |
| ORIGINAL SURVEY | |
| NOTE BOOK | |
| AREAS CHECKED | |
| NO. | |

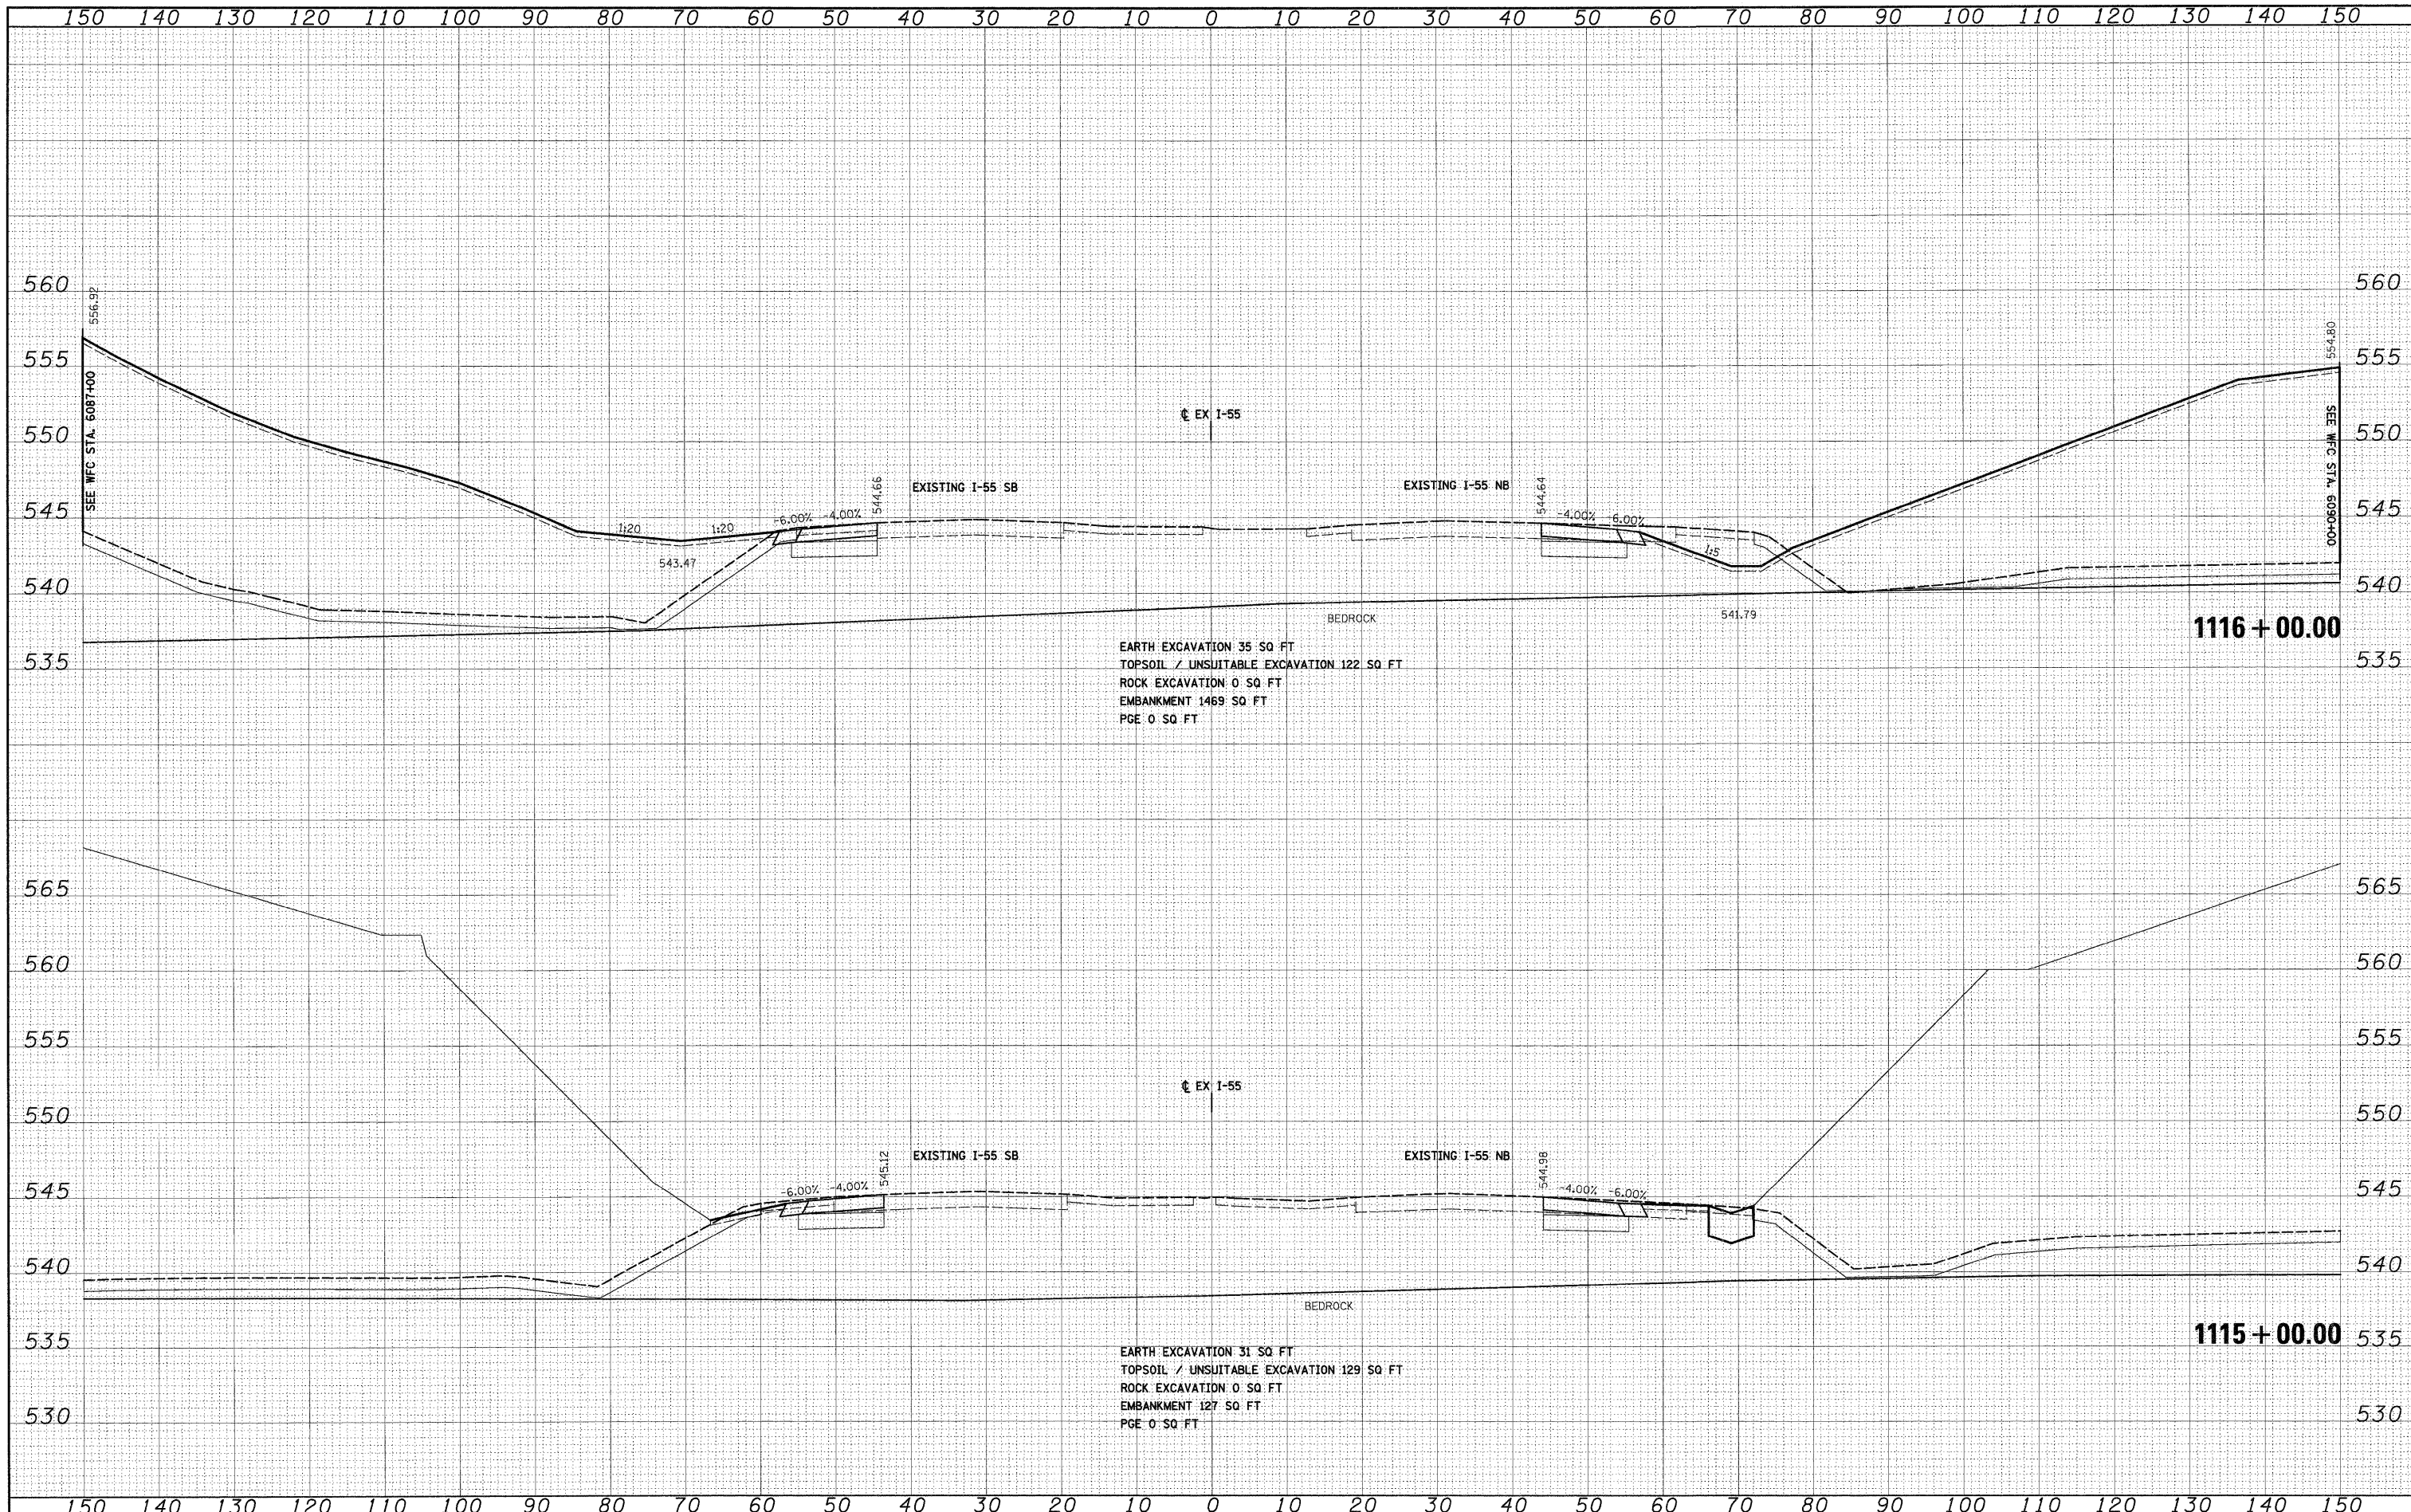

McDonough Associates Inc.
Engineers / Architects
381 East Randolph Street, Chicago, Illinois 60601



FILE NAME = D:\60F12-SHT-XSSH28.dgn

USER NAME = TKLuegal
PLOT SCALE = 1:110
PLOT DATE = 2/3/2011

DESIGNED - TRK
DRAWN - TRK
CHECKED - DLT
DATE - 2/4/11

REVISED -
REVISED -
REVISED -
REVISED -

**STATE OF ILLINOIS
DEPARTMENT OF TRANSPORTATION**

I-55 CROSS SECTIONS

SCALE: 1"=10'H; 1"=5'V SHEET NO. 22 OF 31 SHEETS STA. 1115+00.00 TO STA. 1116+00.00

| F.A.I. RTE. | SECTION | COUNTY | TOTAL SHEETS | SHEET NO. |
|--------------------|-------------|--------|--------------|-----------|
| 55 | 99-2HB-2B-1 | WILL | 756 | 747 |
| CONTRACT NO. 60F12 | | | | |

FED. ROAD DIST. NO. 1 ILLINOIS FED. AID PROJECT