



DATE	
BY	
FINAL SURVEY	
SURVEY	
NOTE BOOK	
TEMPLATE	
AREAS CHECKED	
NO.	

DATE	
BY	
ORIGINAL SURVEY	
SURVEY	
NOTE BOOK	
TEMPLATE	
AREAS CHECKED	
NO.	

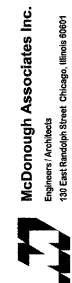

McDonough Associates Inc.  
Engineers/Architects  
335 East Randolph Street Chicago, Illinois 60601

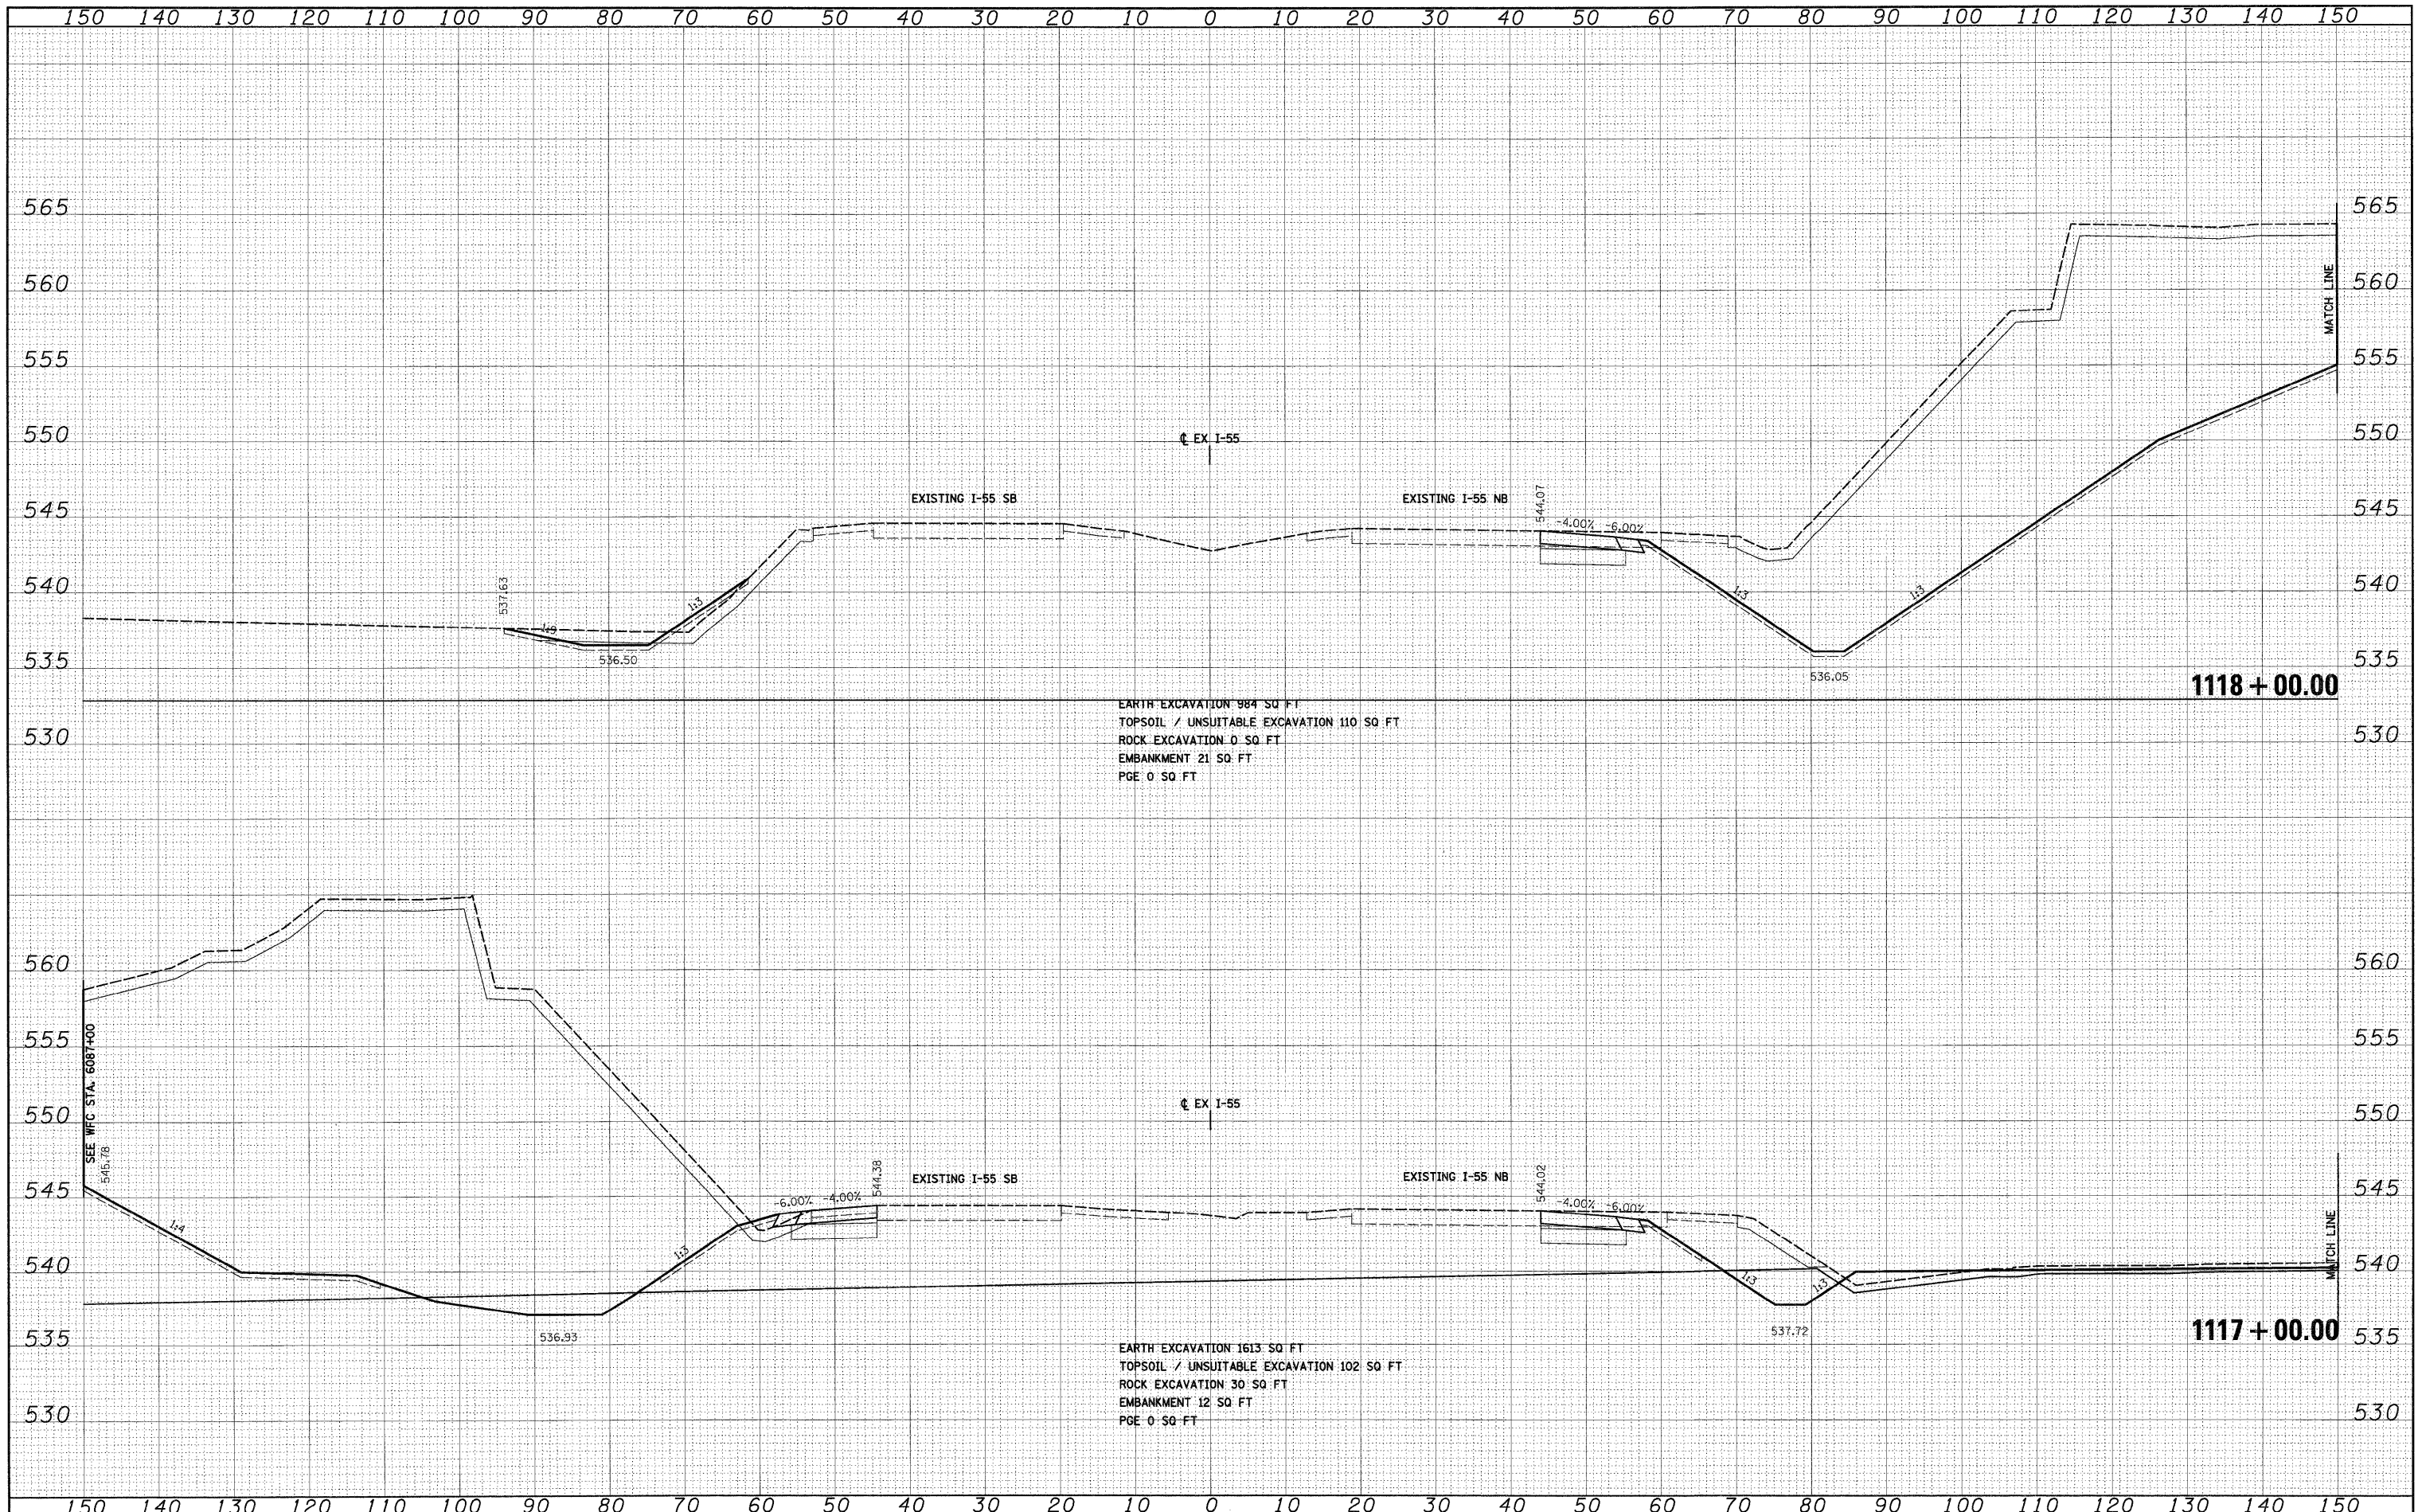

FILE NAME =	D160F12-SHT-XSSH108.dgn
USER NAME =	TKLuegel
DESIGNED -	TRK
DRAWN -	TRK
CHECKED -	DLT
DATE -	2/4/11

REVISED -	
REVISED -	
REVISED -	
REVISED -	

DESIGNED -	TRK
DRAWN -	TRK
CHECKED -	DLT
DATE -	2/4/11

**STATE OF ILLINOIS  
DEPARTMENT OF TRANSPORTATION**

**I-55 CROSS SECTIONS**

SCALE: 1"=10'H; 1"=5'V SHEET NO. 23 OF 31 SHEETS STA. 1117+00.00 TO STA. 1118+00.00

F.A.I. RTE.	SECTION	COUNTY	TOTAL SHEETS	SHEET NO.
55	99-2HB-2B-1	WILL	756	748
CONTRACT NO. 60F12				
FED. ROAD DIST. NO. 1 ILLINOIS FED. AID PROJECT				