


| | |
|---------------|--|
| DATE | |
| BY | |
| SURVEYED | |
| TEMPLATE | |
| NOTE BOOK | |
| AREAS CHECKED | |
| NO. | |

| | |
|---------------|--|
| DATE | |
| BY | |
| SURVEYED | |
| TEMPLATE | |
| NOTE BOOK | |
| AREAS CHECKED | |
| NO. | |



198 East Randolph Street, Chicago, Illinois 60601

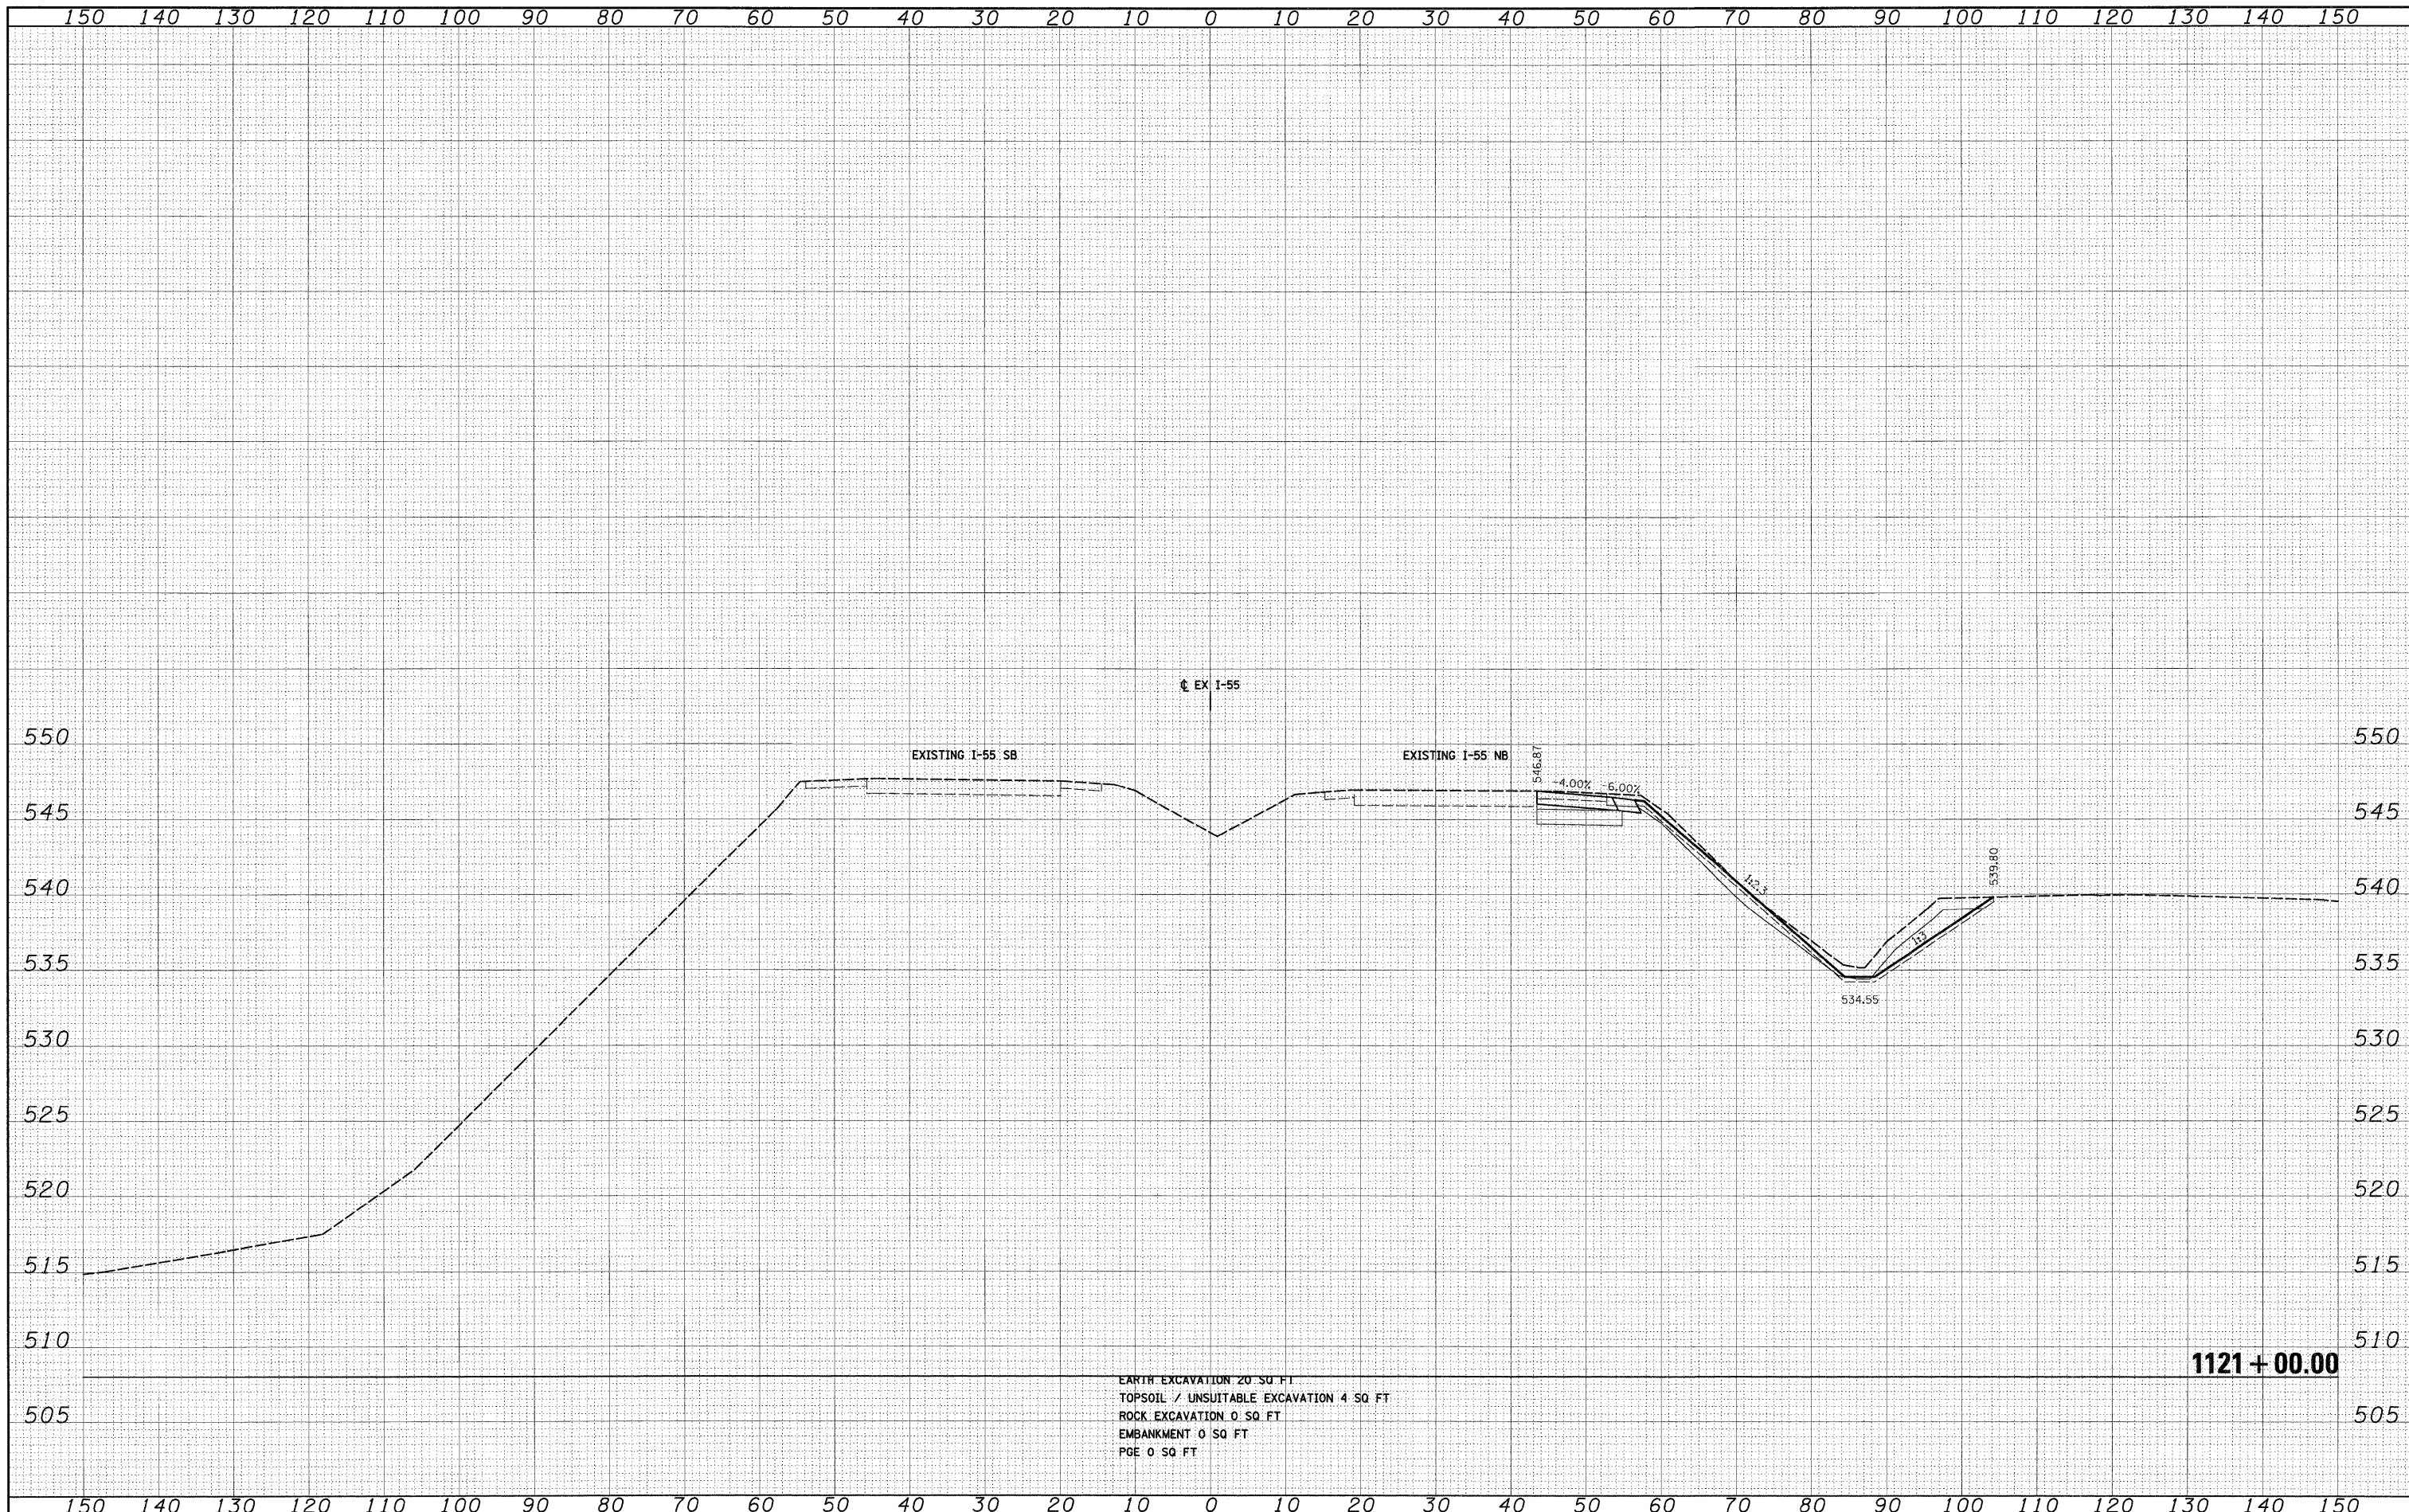

EARTH EXCAVATION 20 SQ FT
 TOPSOIL / UNSUITABLE EXCAVATION 4 SQ FT
 ROCK EXCAVATION 0 SQ FT
 EMBANKMENT 0 SQ FT
 PGE 0 SQ FT

1121 + 00.00

FILE NAME = D:\62\12-SHT-XSSH08.dgn

USER NAME = TKluegel
 PLOT SCALE = 1:10
 PLOT DATE = 2/3/2011

DESIGNED - TRK
 DRAWN - TRK
 CHECKED - DLT
 DATE - 2/4/11

REVISED -
 REVISED -
 REVISED -
 REVISED -

**STATE OF ILLINOIS
 DEPARTMENT OF TRANSPORTATION**

I-55 CROSS SECTIONS

SCALE: 1"=10'H; 1"=5'V SHEET NO. 26 OF 31 SHEETS STA. 1121+00.00 TO STA. 1121+00.00

| | | | | |
|--------------------|------------------------|----------------|---|------------------|
| F.A.I. RTE. 55 | SECTION 99-2HB-2B-1 | COUNTY WILL | TOTAL SHEETS 756 | SHEET NO. 751 |
| CONTRACT NO. 60F12 | | | FED. ROAD DIST. NO. 1 ILLINOIS FED. AID PROJECT | |