


DATE	
BY	
SAVED	
DATE	
NO. OF	
AREAS	
CHECKED	
NO.	

DATE	
BY	
SAVED	
DATE	
NO. OF	
AREAS	
CHECKED	
NO.	

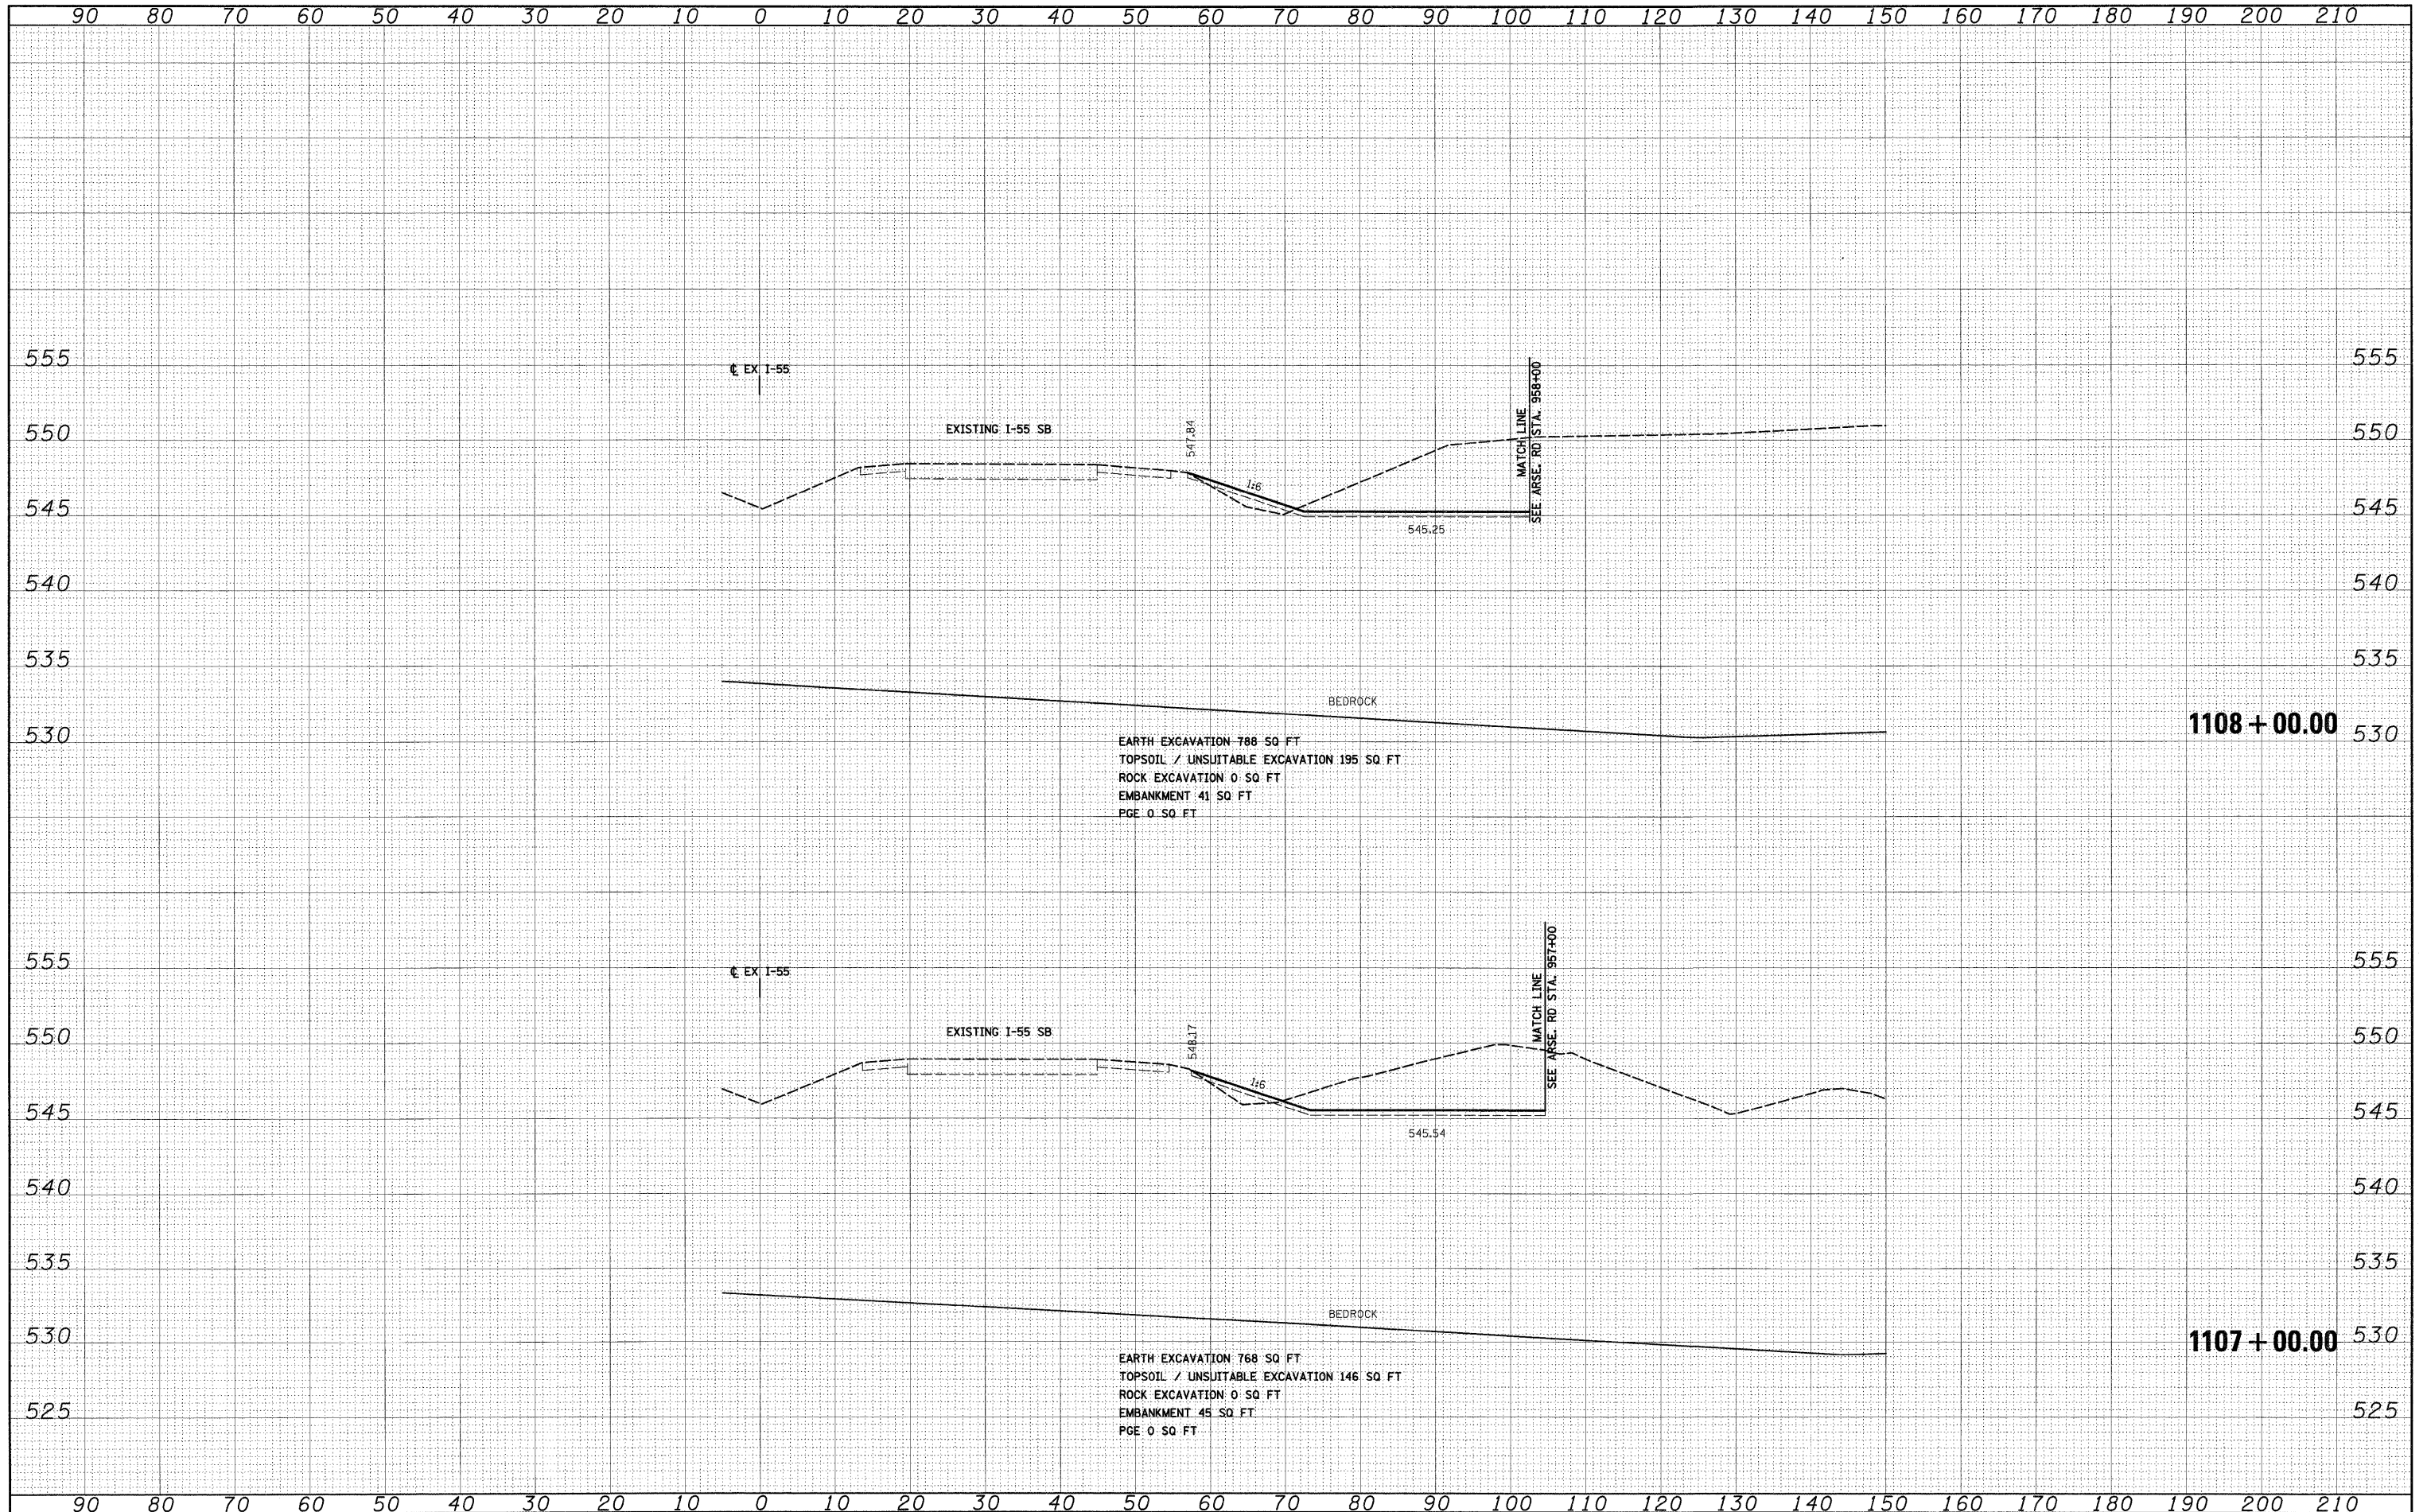

McDonough Associates Inc.  
Engineers, Architects  
191 East Randolph Street, Chicago, Illinois 60601



FILE NAME = D:\60F12-SHT-XSSH118.dgn

USER NAME = TK:uegl

DESIGNED - TRK  
DRAWN - TRK  
CHECKED - DLT  
DATE - 2/4/11

REVISED -  
REVISED -  
REVISED -  
REVISED -

**STATE OF ILLINOIS  
DEPARTMENT OF TRANSPORTATION**

**I-55 CROSS SECTIONS**

SCALE: 1"=10'H; 1"=5'V SHEET NO. 29 OF 31 SHEETS STA. 1107+00.00 TO STA. 1108+00.00

F.A.I. RTE.	SECTION	COUNTY	TOTAL SHEETS	SHEET NO.
55	99-2HB-28-1	WILL	756	754
CONTRACT NO. 60F12			ILLINOIS FED. AID PROJECT	