



INVERTED SIPHON DETAIL

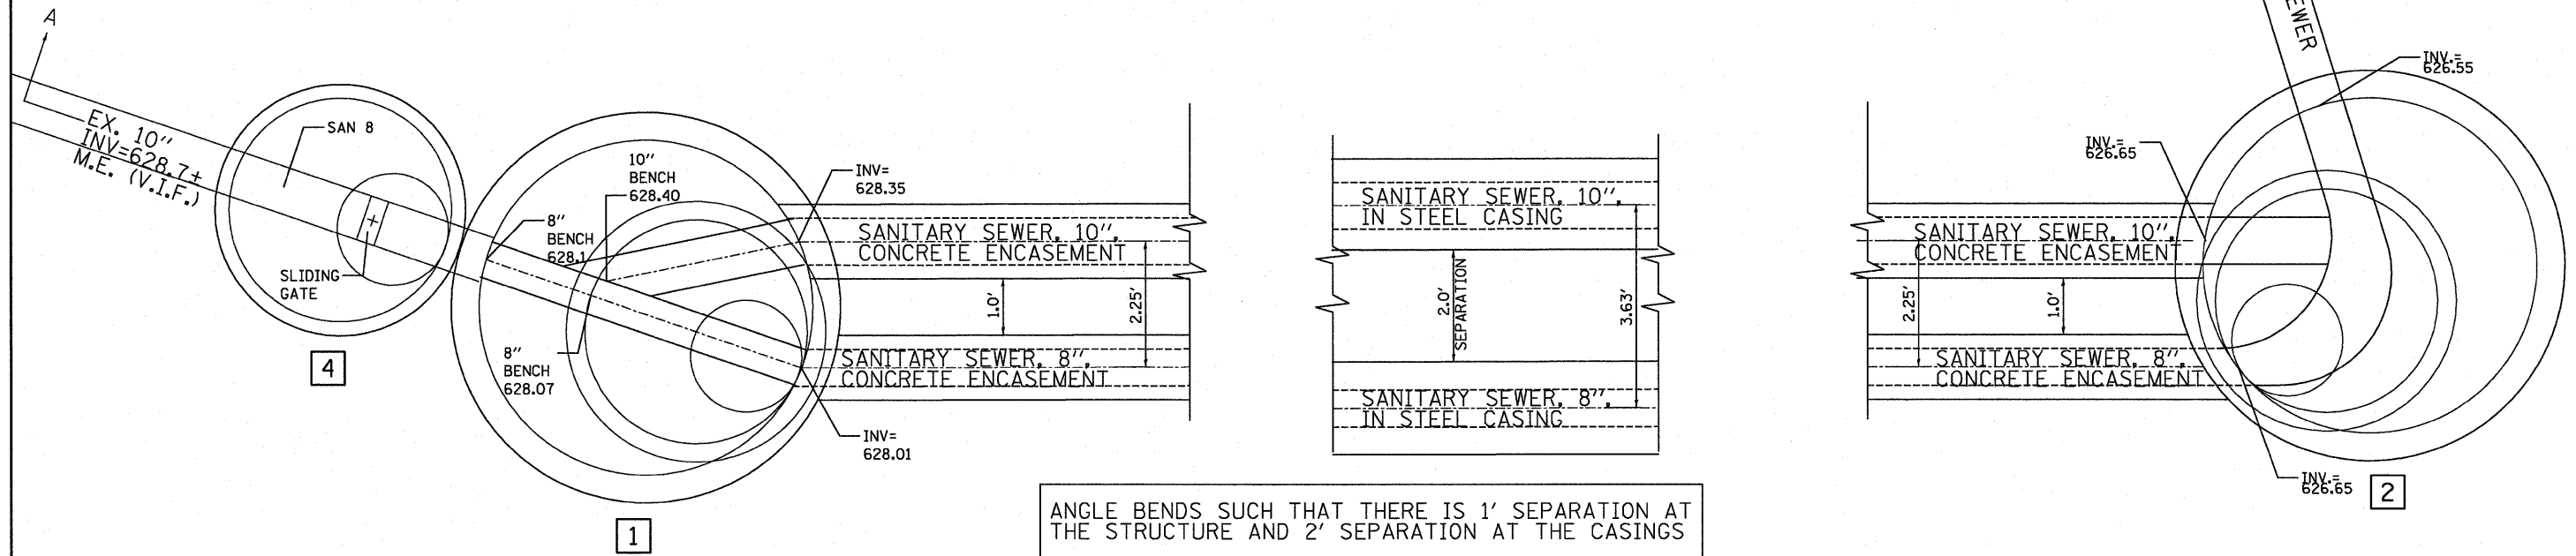

SECTION A-A

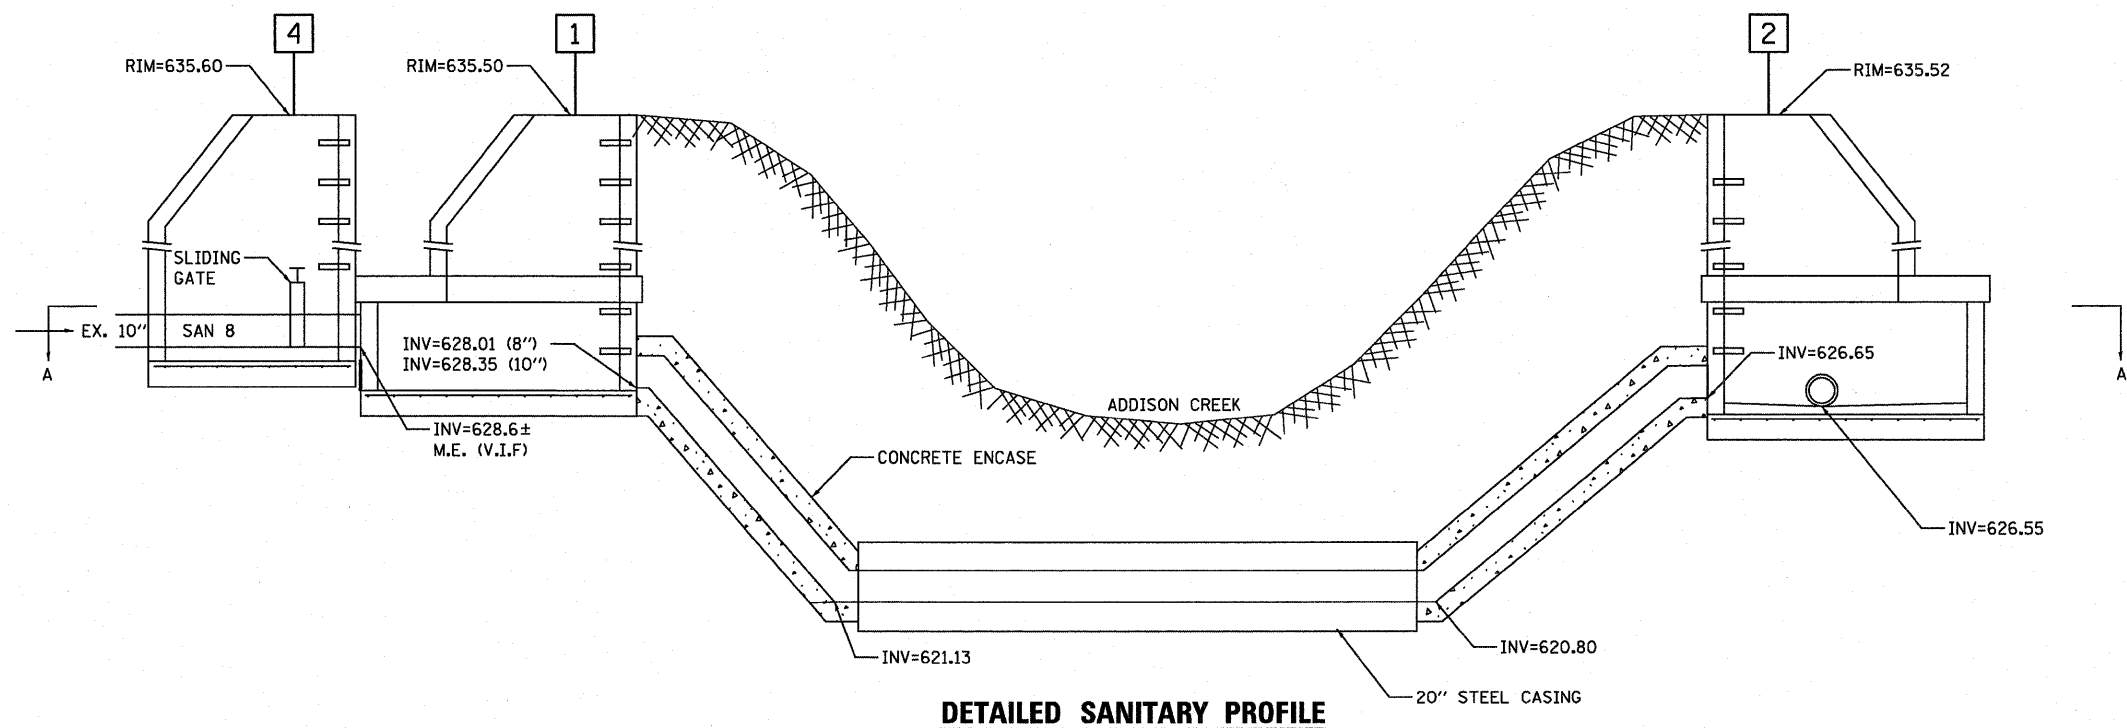

DETAILED SANITARY PROFILE

FILE NAME = G:\ENR\06-6798-17 Lake St. Triple Box Culvert\CAD\Civil\Sheet\06044-ankr-utility-details.dgn



USER NAME = #USER#	DESIGNED - KMB	REVISED -
	DRAWN - CEY	REVISED -
PLOT SCALE = #SCALE#	CHECKED - KAC	REVISED -
PLOT DATE = 3/3/2011	DATE -	REVISED -

**STATE OF ILLINOIS
DEPARTMENT OF TRANSPORTATION**

**UTILITY DETAILS
LAKE STREET OVER ADDISON CREEK**

SCALE: N.T.S. SHEET NO. 1 OF 3 SHEETS STA. 96+40 TO STA. 106+68

F.A.U. RTE. 3537	SECTION 3264-T	COUNTY COOK	TOTAL SHEETS 110	SHEET NO. 65
				CONTRACT NO. 60H44
ILLINOIS FED. AID PROJECT				