


DATE	
BY	
SURVEYED	
PLOTTED	
FINAL SURVEY	
NOTE BOOK	
AREAS CHECKED	
NO.	

DATE	
BY	
SURVEYED	
PLOTTED	
ORIGINAL SURVEY	
NOTE BOOK	
AREAS CHECKED	
NO.	



FILE NAME = G:\ENDBE-6798-17 Lake St. Triple Box Culvert\CAD\Civil\Sh\A\DISBH4-ah-xxo.dgn

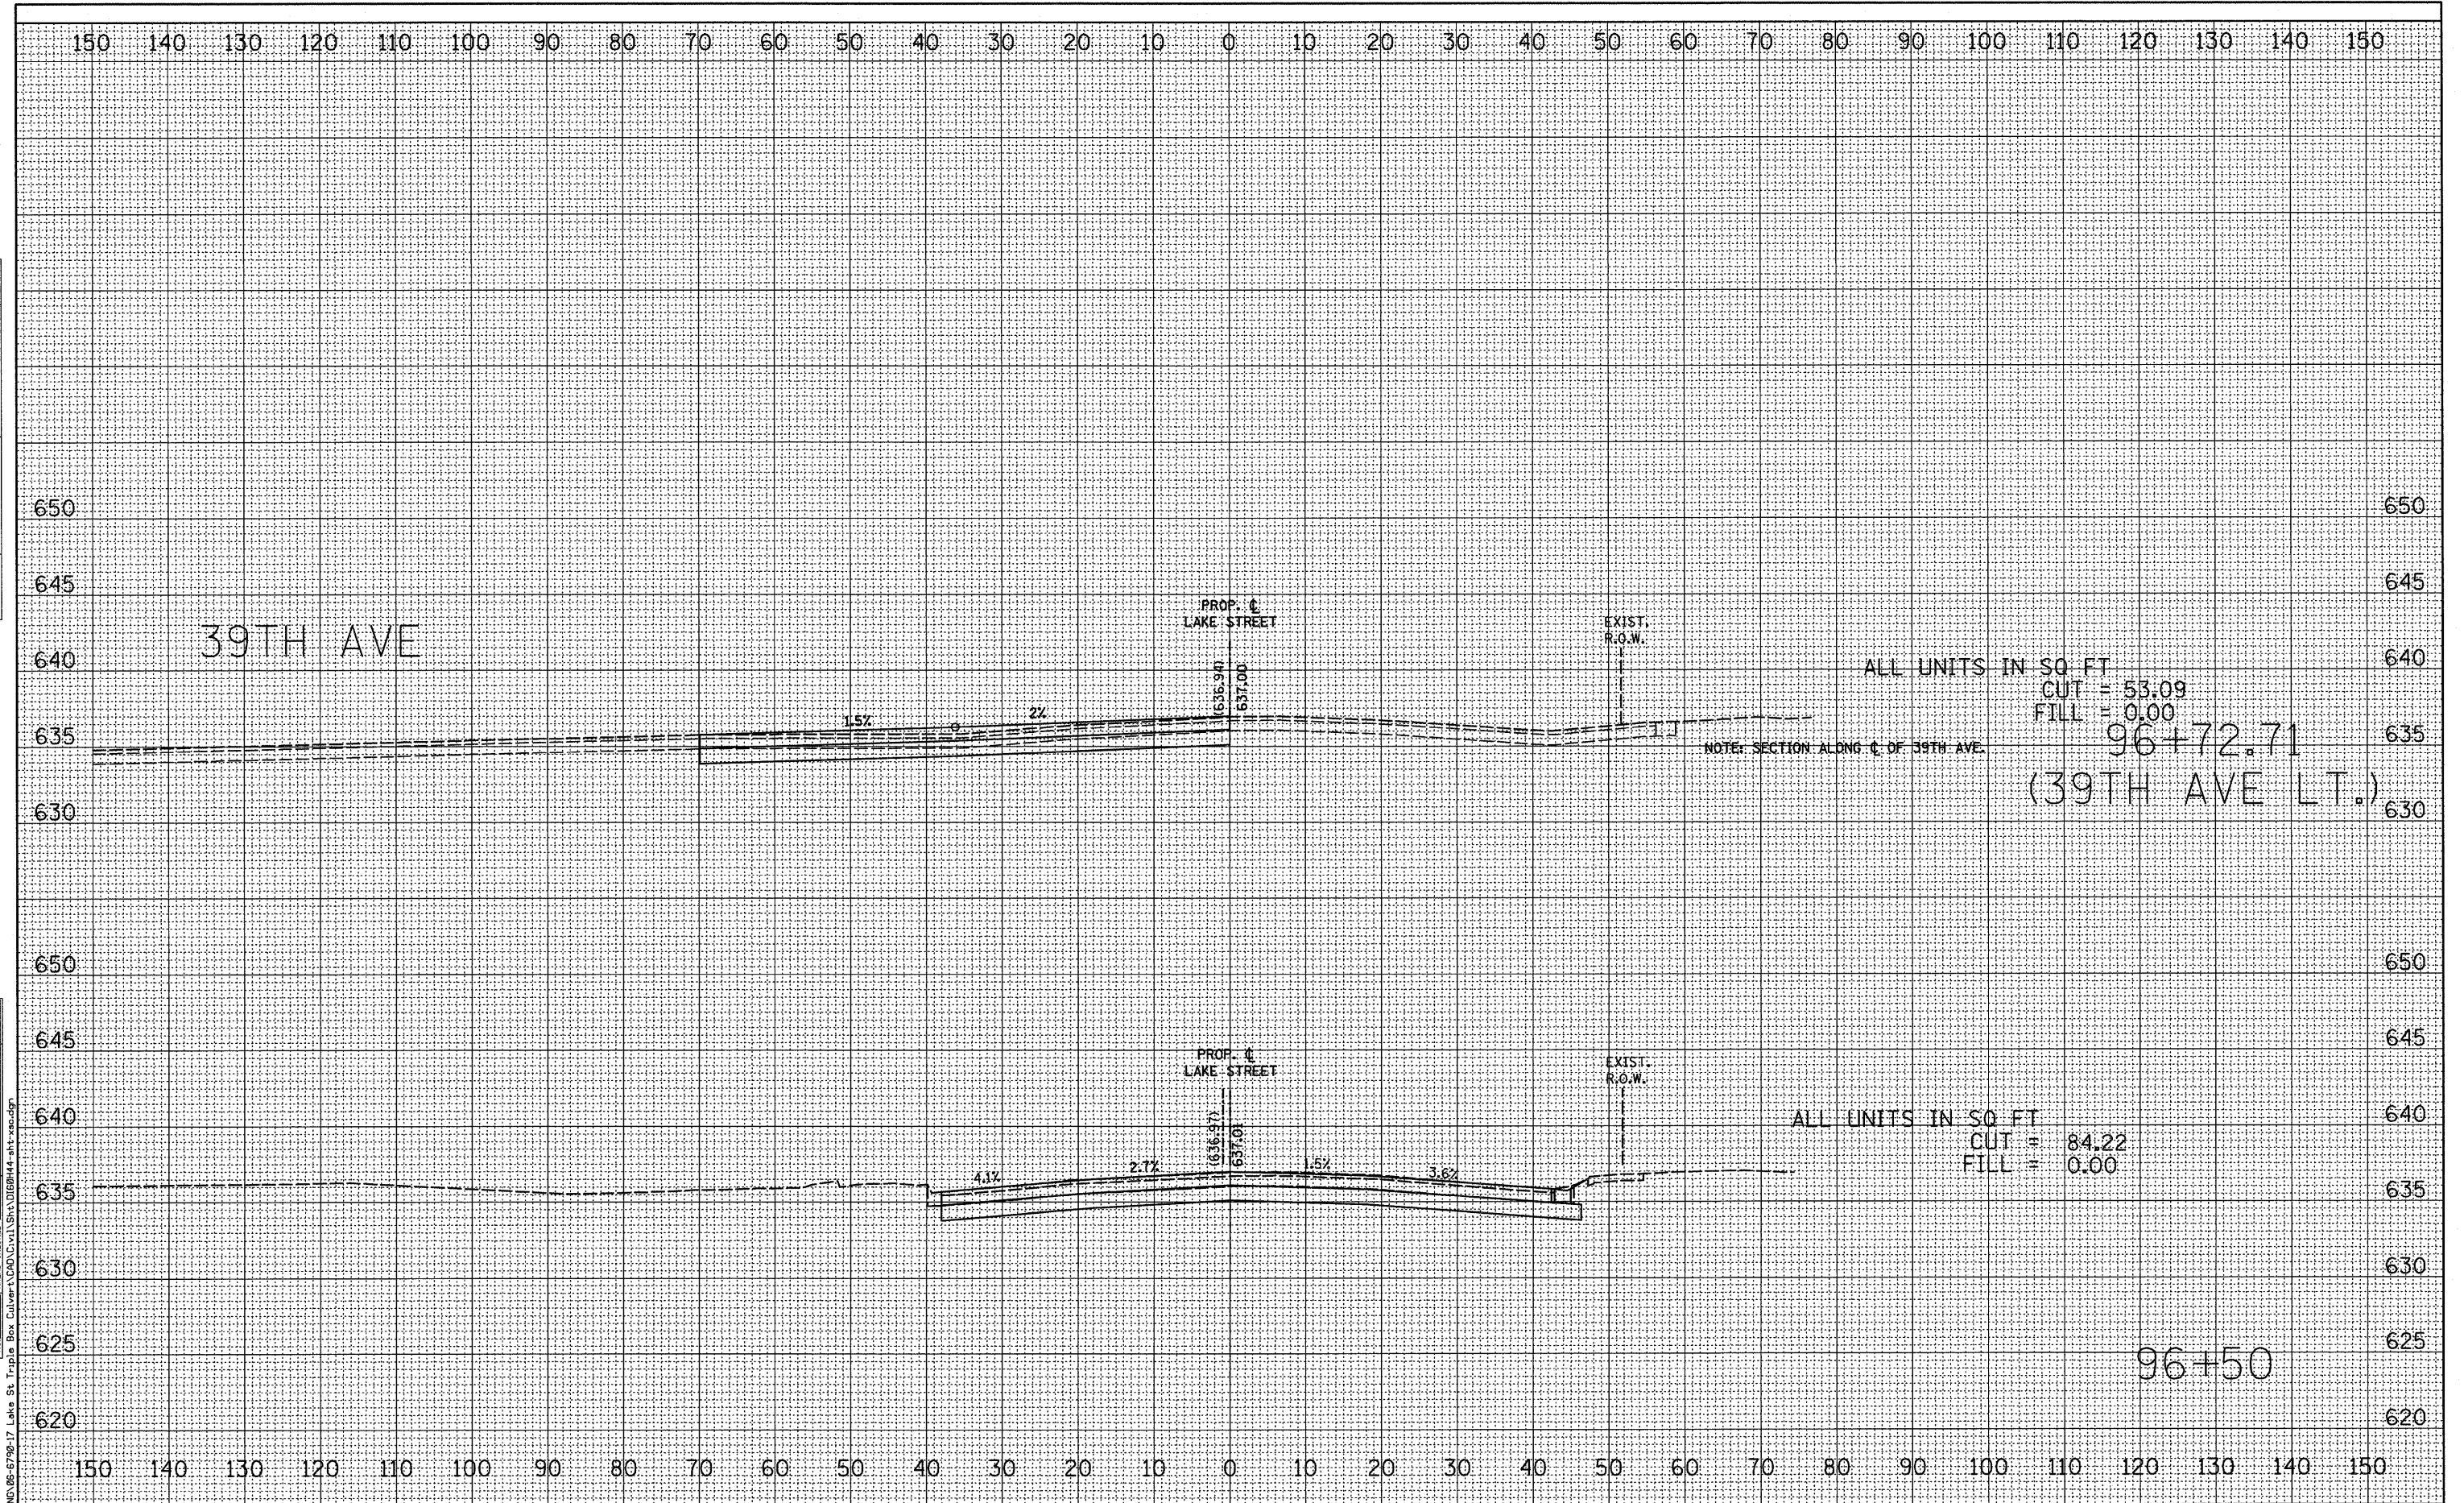

USER NAME = *USER*	DESIGNED - KAC	REVISED -
	DRAWN - JNH	REVISED -
PLOT SCALE = *SCALE*	CHECKED - KAC	REVISED -
PLOT DATE = 1/26/2011	DATE - 01/27/2010	REVISED -

STATE OF ILLINOIS
DEPARTMENT OF TRANSPORTATION

PROPOSED CROSS SECTIONS
LAKE STREET OVER ADDISON CREEK

SCALE: 1"=5'-V, 10'-H SHEET NO. 2 OF 12 SHEETS STA. 96+50 TO STA. 96+72.71

F.A.I. RTE. 3537	SECTION 3264-T	COUNTY COOK	TOTAL SHEETS 110	SHEET NO. 94
				CONTRACT NO. 60H44
ILLINOIS FED. AID PROJECT				