


DATE	
BY	
FINAL SURVEY	
PLOTTED	
TEMPLATE	
AREAS CHECKED	
NO.	

DATE	
BY	
ORIGINAL SURVEY	
PLOTTED	
TEMPLATE	
AREAS CHECKED	
NO.	



FILE NAME = G:\ENR\08-6790-17 Lake St Triple Box Culver\1\CAD\Civil\1\Shots\016044-ans-std.dgn

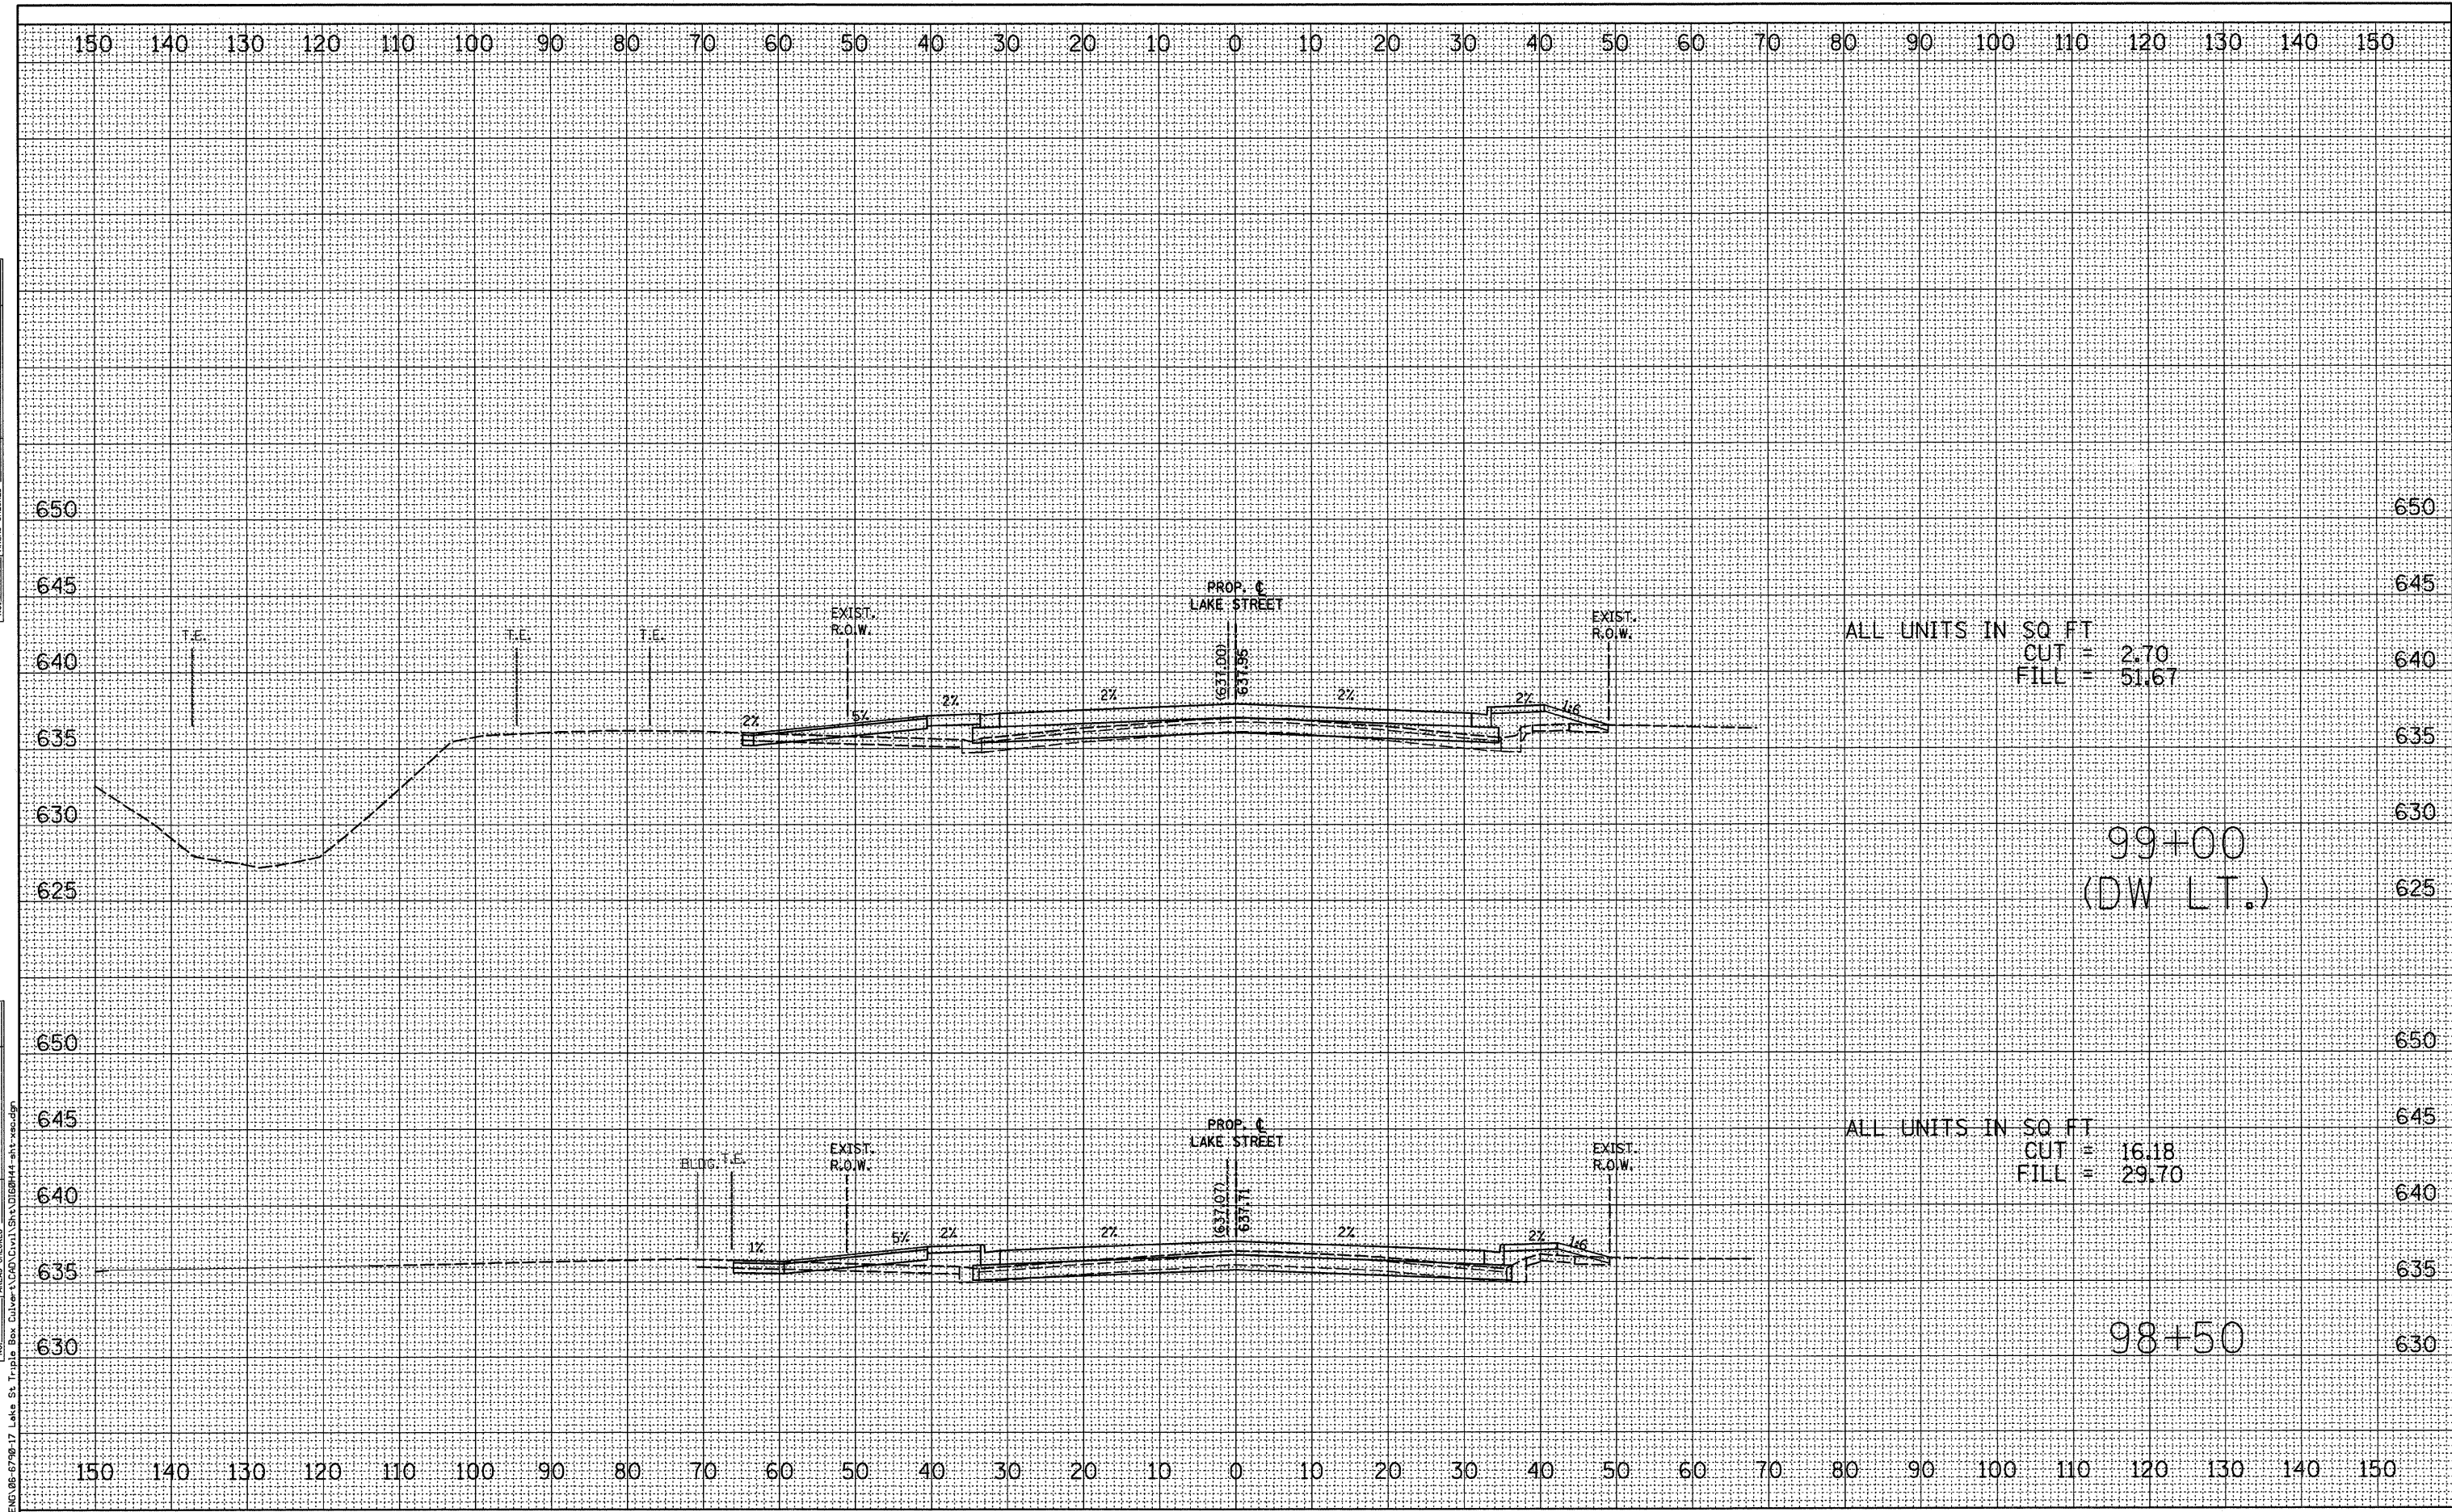

USER NAME = #USER#
PLOT SCALE = #SCALE#
PLOT DATE = 1/26/2011

DESIGNED - KAC
DRAWN - JNH
CHECKED - KAC
DATE - 01/27/2010

REVISED - ----
REVISED - ----
REVISED - ----
REVISED - ----

STATE OF ILLINOIS
DEPARTMENT OF TRANSPORTATION

PROPOSED CROSS SECTIONS
LAKE STREET OVER ADDISON CREEK
SCALE: 1"=5'V, 10'H SHEET NO. 4 OF 12 SHEETS STA. 98+50 TO STA. 99+08.72

F.A.J. RTE.	SECTION	COUNTY	TOTAL SHEETS	SHEET NO.
3537	3264-T	COOK	110	96
			CONTRACT NO. 60H44	
ILLINOIS FED. AID PROJECT				