


DATE	
BY	
SURVEYED	
TEMPLATE	
AREAS CHECKED	
FINAL SURVEY	
NOTE BOOK	
NO.	

DATE	
BY	
SURVEYED	
TEMPLATE	
AREAS CHECKED	
ORIGINAL SURVEY	
NOTE BOOK	
NO.	



FILE NAME = G:\ENGR\6799-17 Lake St. Triple Box Culver\CAD\Civil\Sheet\101+00.dwg

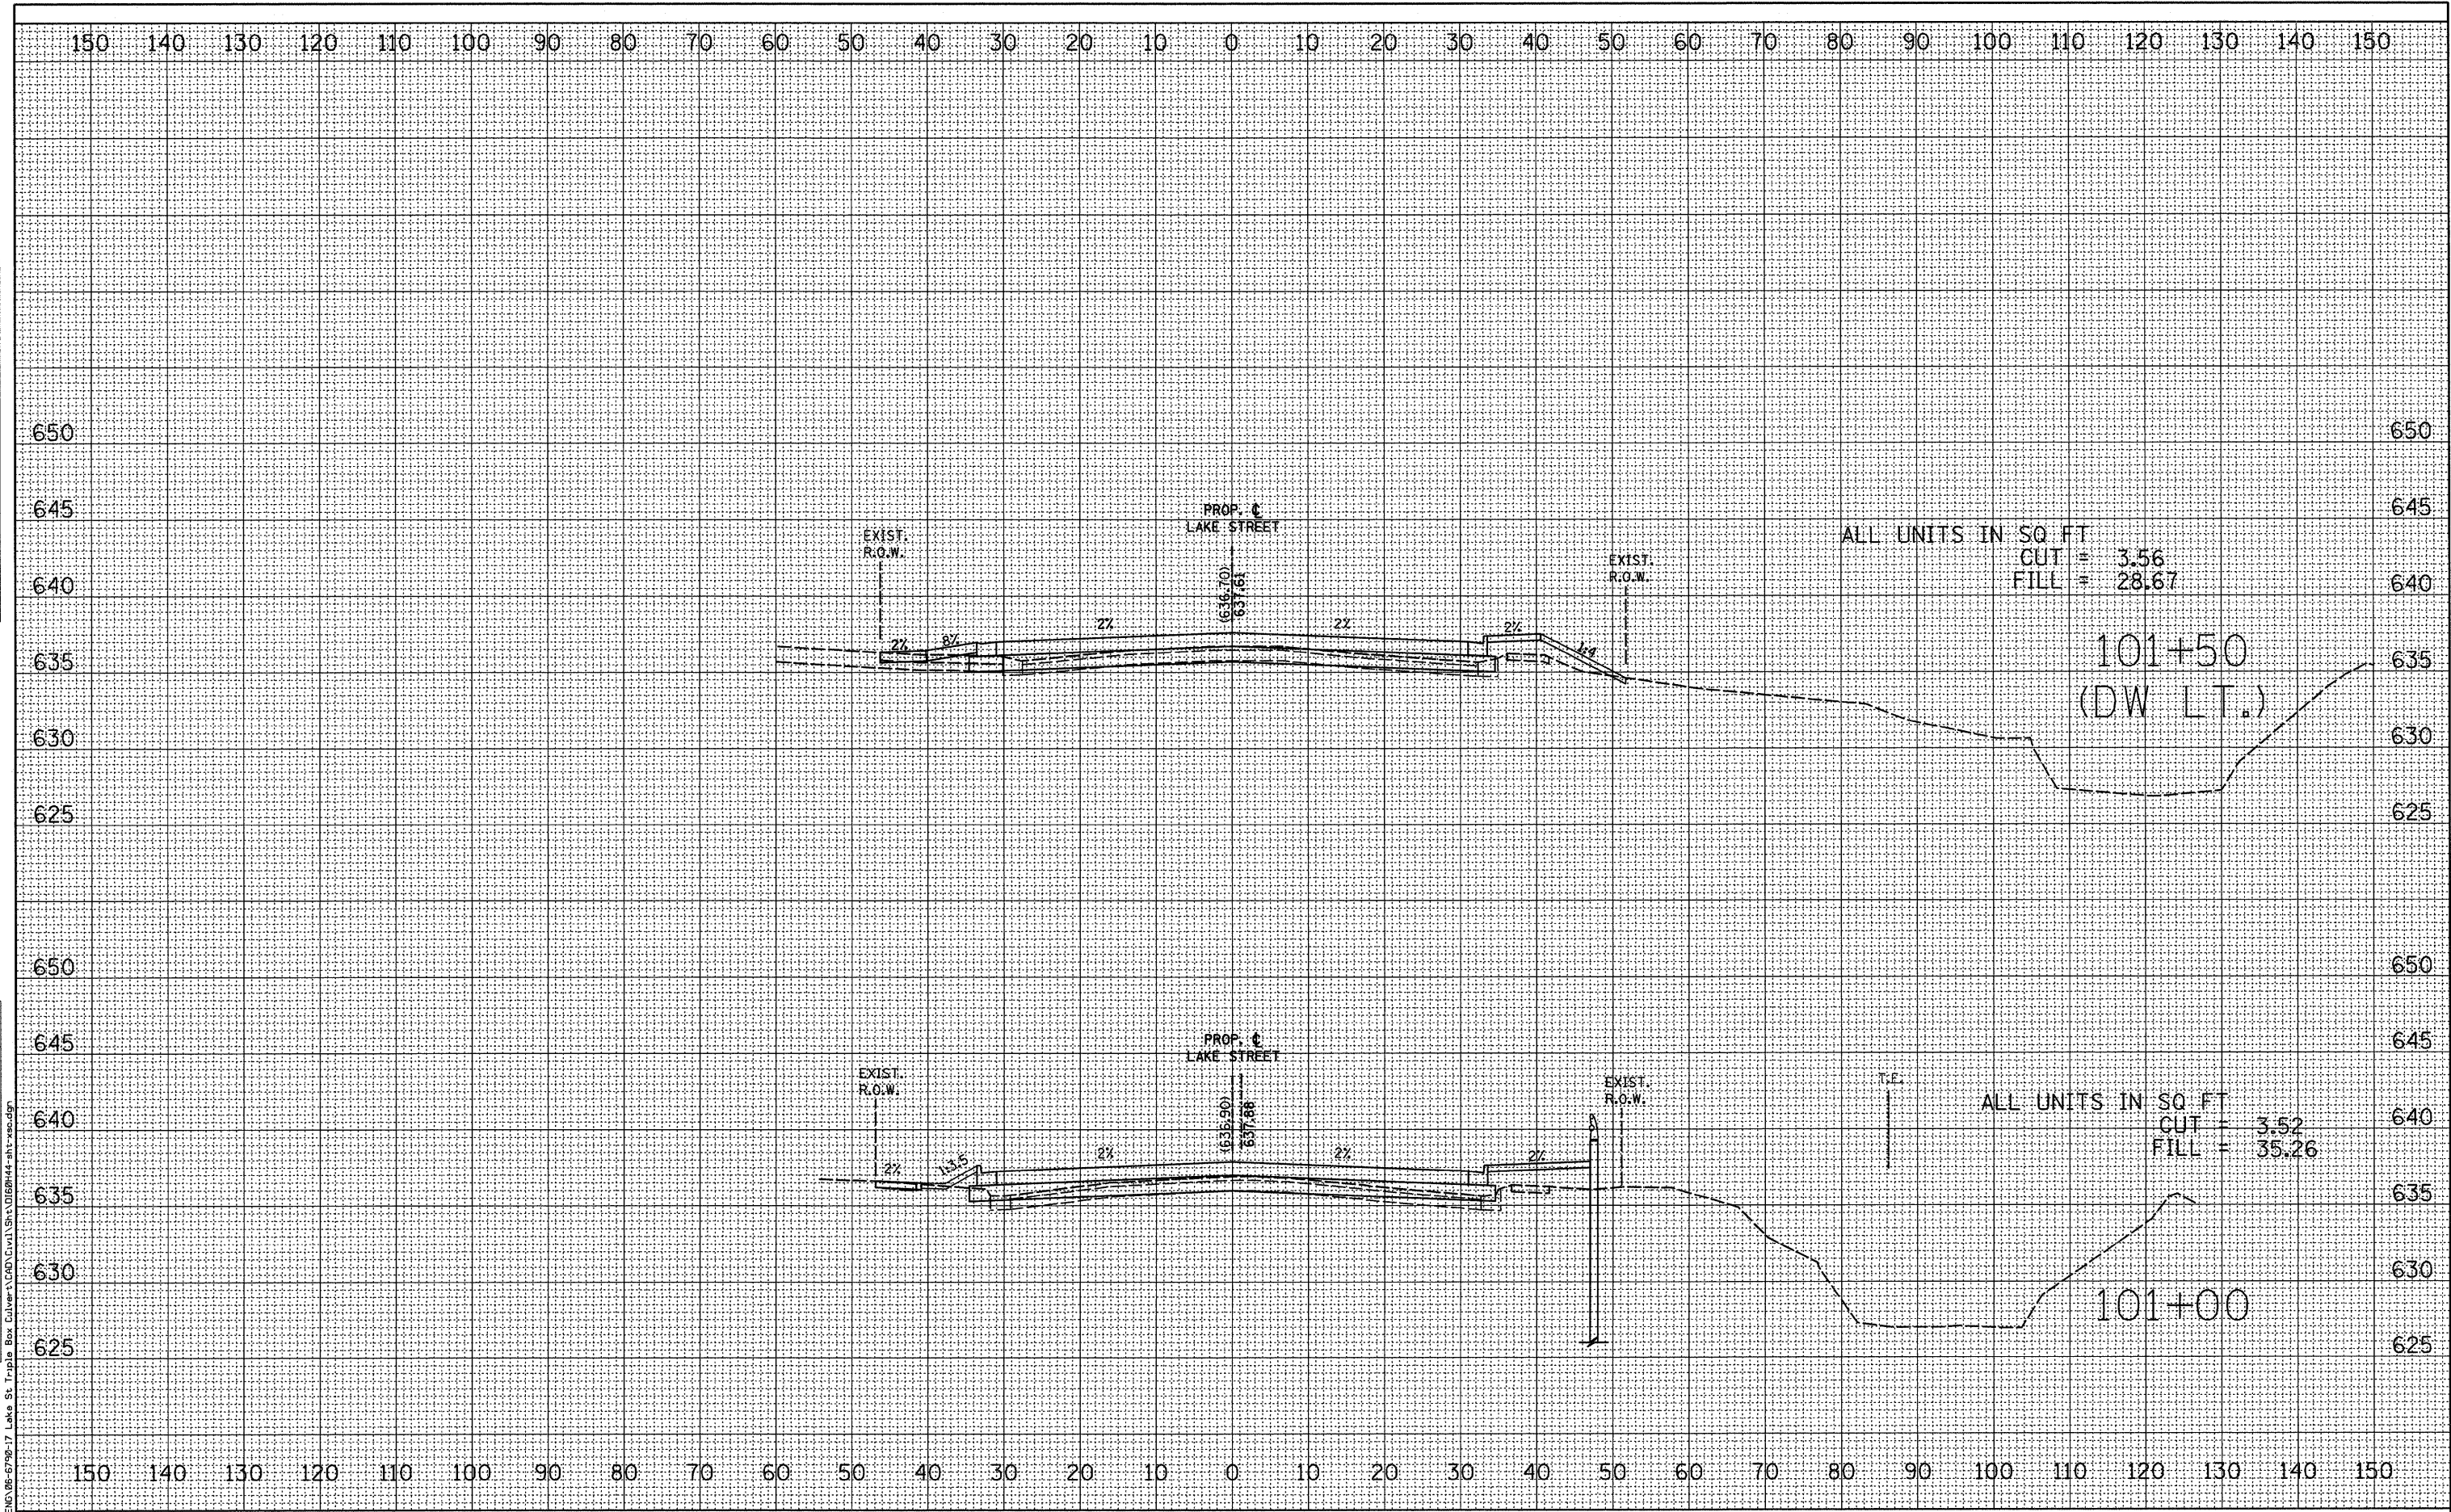

USER NAME = #USER#	DESIGNED - KAC	REVISED -
	DRAWN - JNH	REVISED -
PLOT SCALE = #SCALE#	CHECKED - KAC	REVISED -
PLOT DATE = 1/26/2011	DATE - 01/27/2010	REVISED -

**STATE OF ILLINOIS
DEPARTMENT OF TRANSPORTATION**

PROPOSED CROSS SECTIONS	
LAKE STREET OVER ADDISON CREEK	
SCALE: 1"=5'V, 10'H	SHEET NO. 7 OF 12 SHEETS
STA. 101+00 TO STA. 101+50	

F.A.U. RTE. 3537	SECTION 3264-T	COUNTY COOK	TOTAL SHEETS 110	SHEET NO. 99
CONTRACT NO. 60H44				
ILLINOIS FED. AID PROJECT				