


DATE	
BY	
FINAL SURVEY	
SURVEYED	
PLotted	
TEMPLATE	
AREAS CHECKED	
NO.	

DATE	
BY	
ORIGINAL SURVEY	
SURVEYED	
PLotted	
TEMPLATE	
AREAS CHECKED	
NO.	



FILE NAME = G:\ENGINE\6790-17 Lake St Triple Box Culvert\CD\Civil\Sh\010200\4-sh-xec.dgn

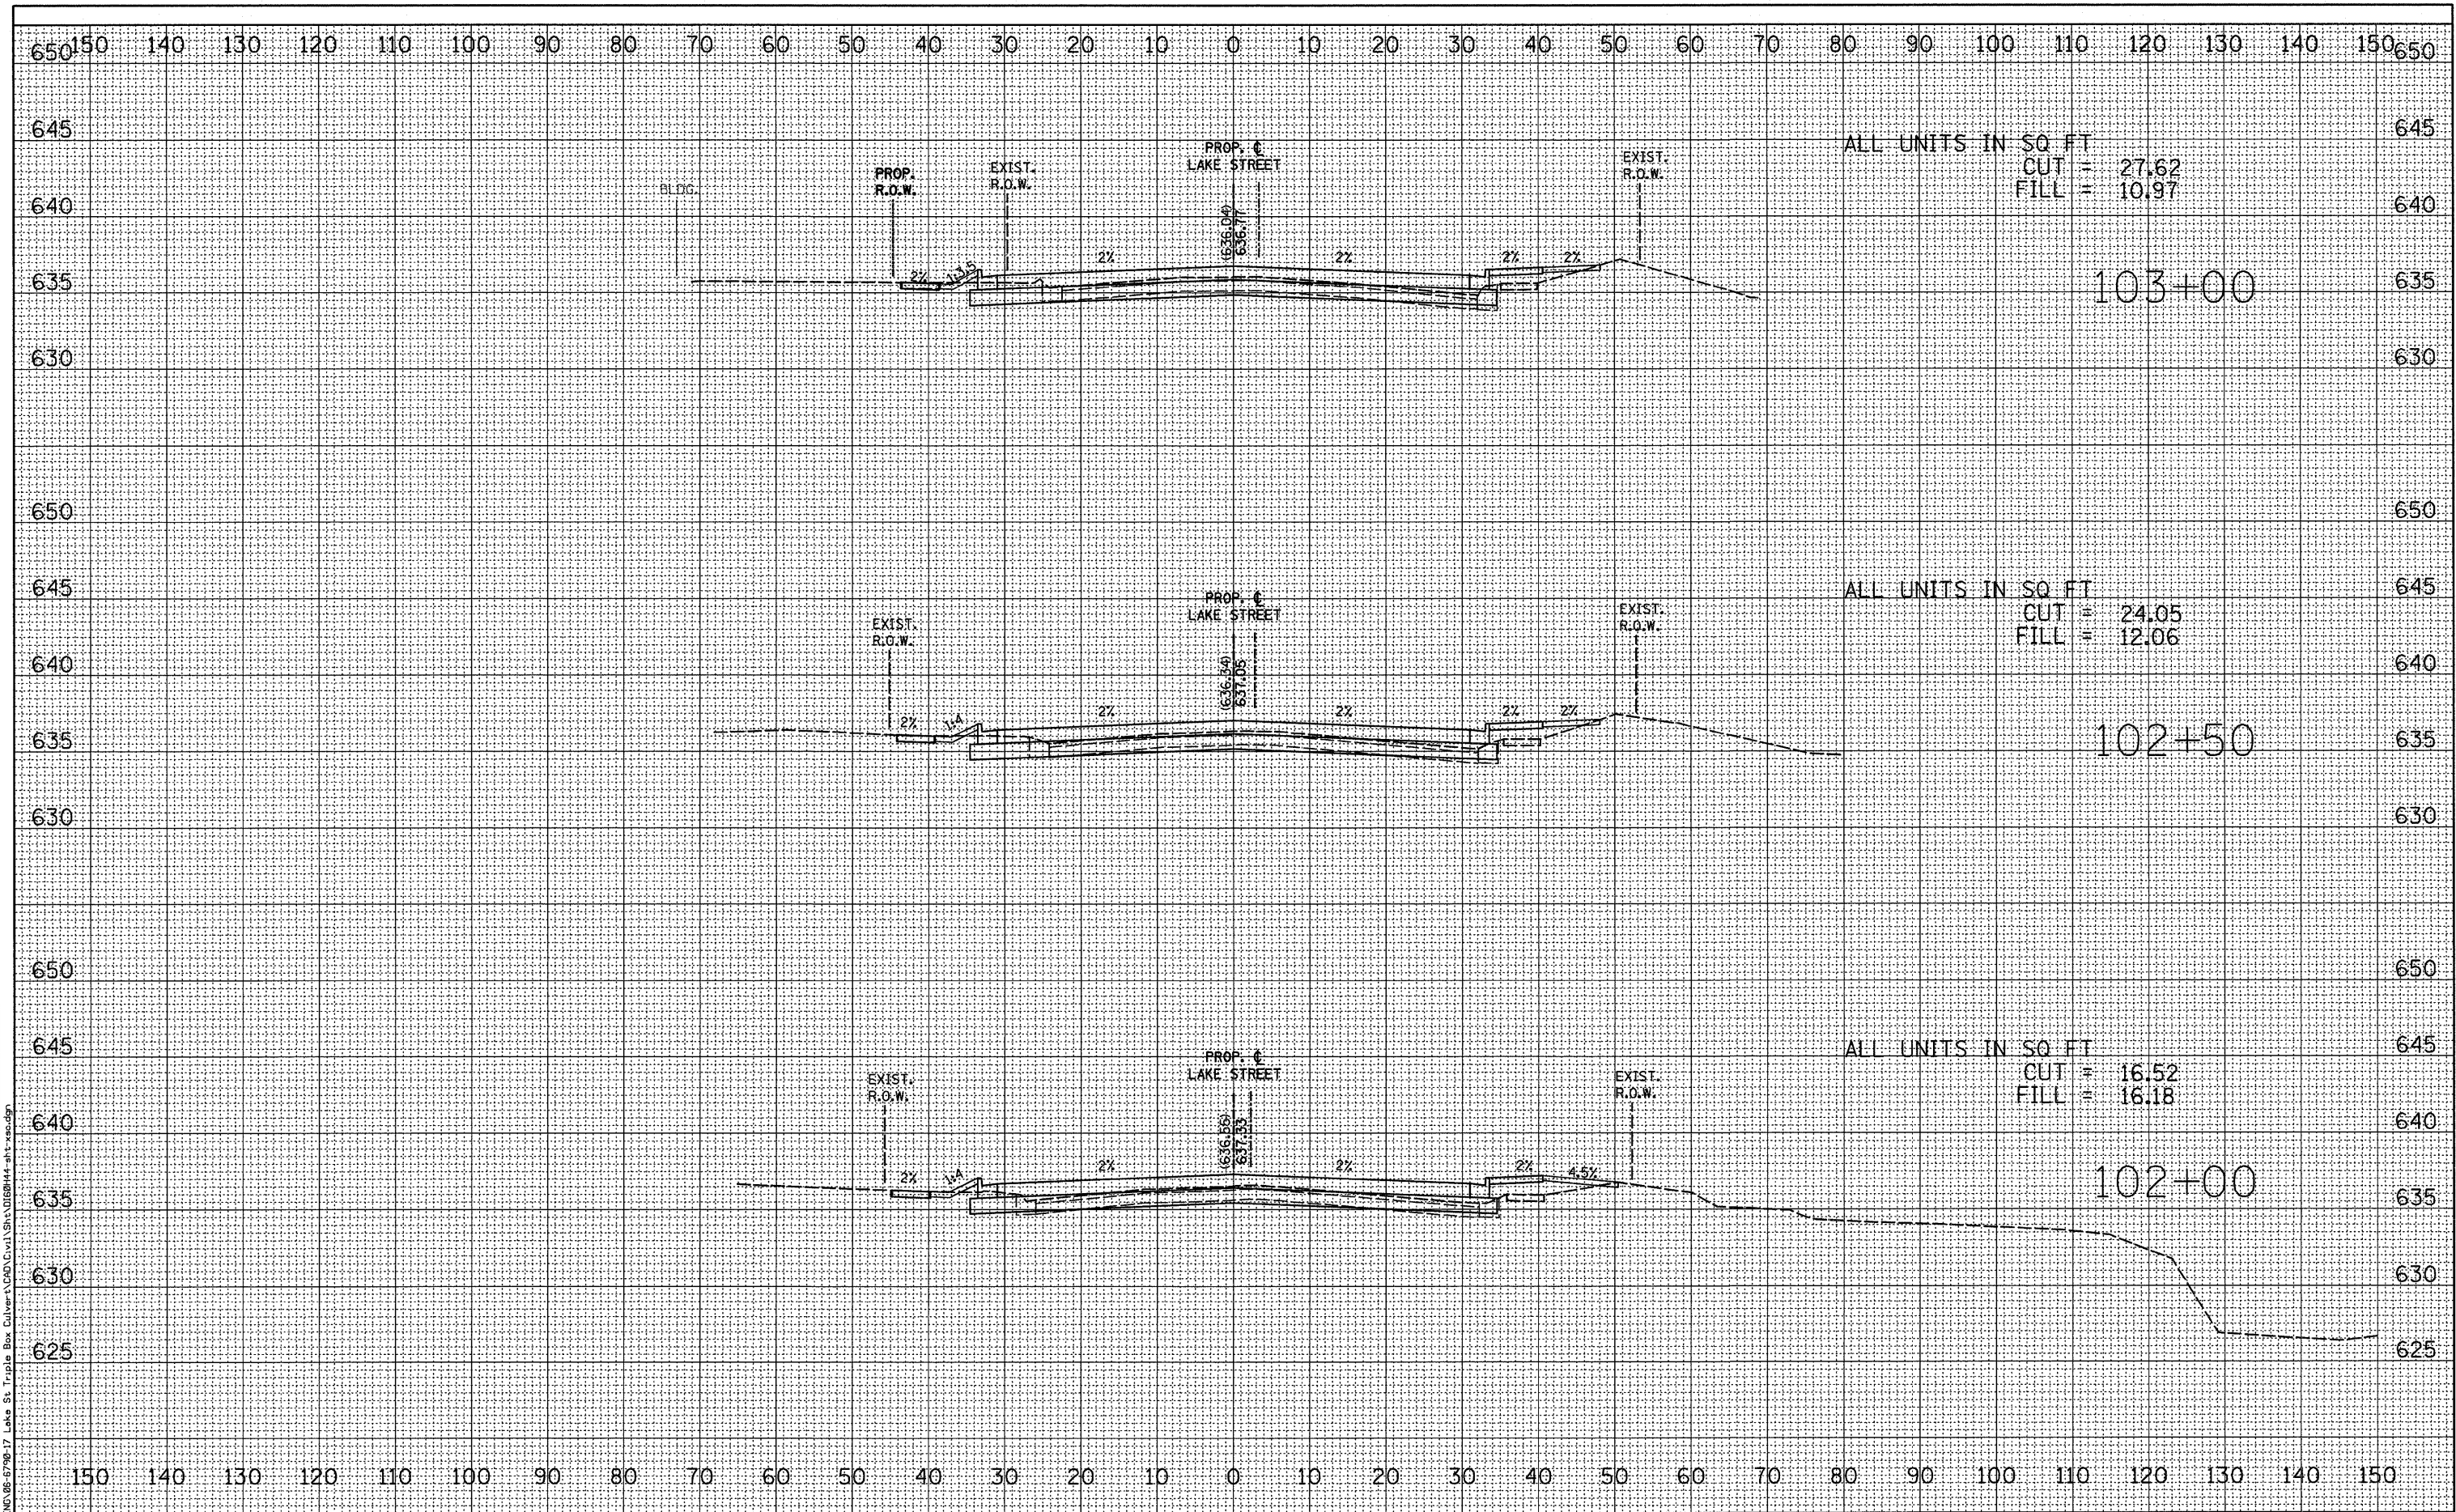

USER NAME = #USER#	DESIGNED - KAC	REVISED -
PLOT SCALE = #SCALE#	DRAWN - JNH	REVISED -
PLOT DATE = 1/26/2011	CHECKED - KAC	REVISED -
	DATE - 01/27/2010	REVISED -

**STATE OF ILLINOIS
DEPARTMENT OF TRANSPORTATION**

PROPOSED CROSS SECTIONS LAKE STREET OVER ADDISON CREEK	
SCALE: 1"=5'V, 10'H	SHEET NO. 8 OF 12 SHEETS
STA. 102+00 TO STA. 103+00	

F.A.U. RTE. 3537	SECTION 3264-T	COUNTY COOK	TOTAL SHEETS 110	SHEET NO. 100
CONTRACT NO. 60H44				
ILLINOIS FED. AID PROJECT				