


FINAL SURVEY	BY	DATE
NOTE BOOK		
NO.		
SURVEYED		
TEMPLATE		
AREAS CHECKED		

ORIGINAL SURVEY	BY	DATE
NOTE BOOK		
NO.		
SURVEYED		
TEMPLATE		
AREAS CHECKED		

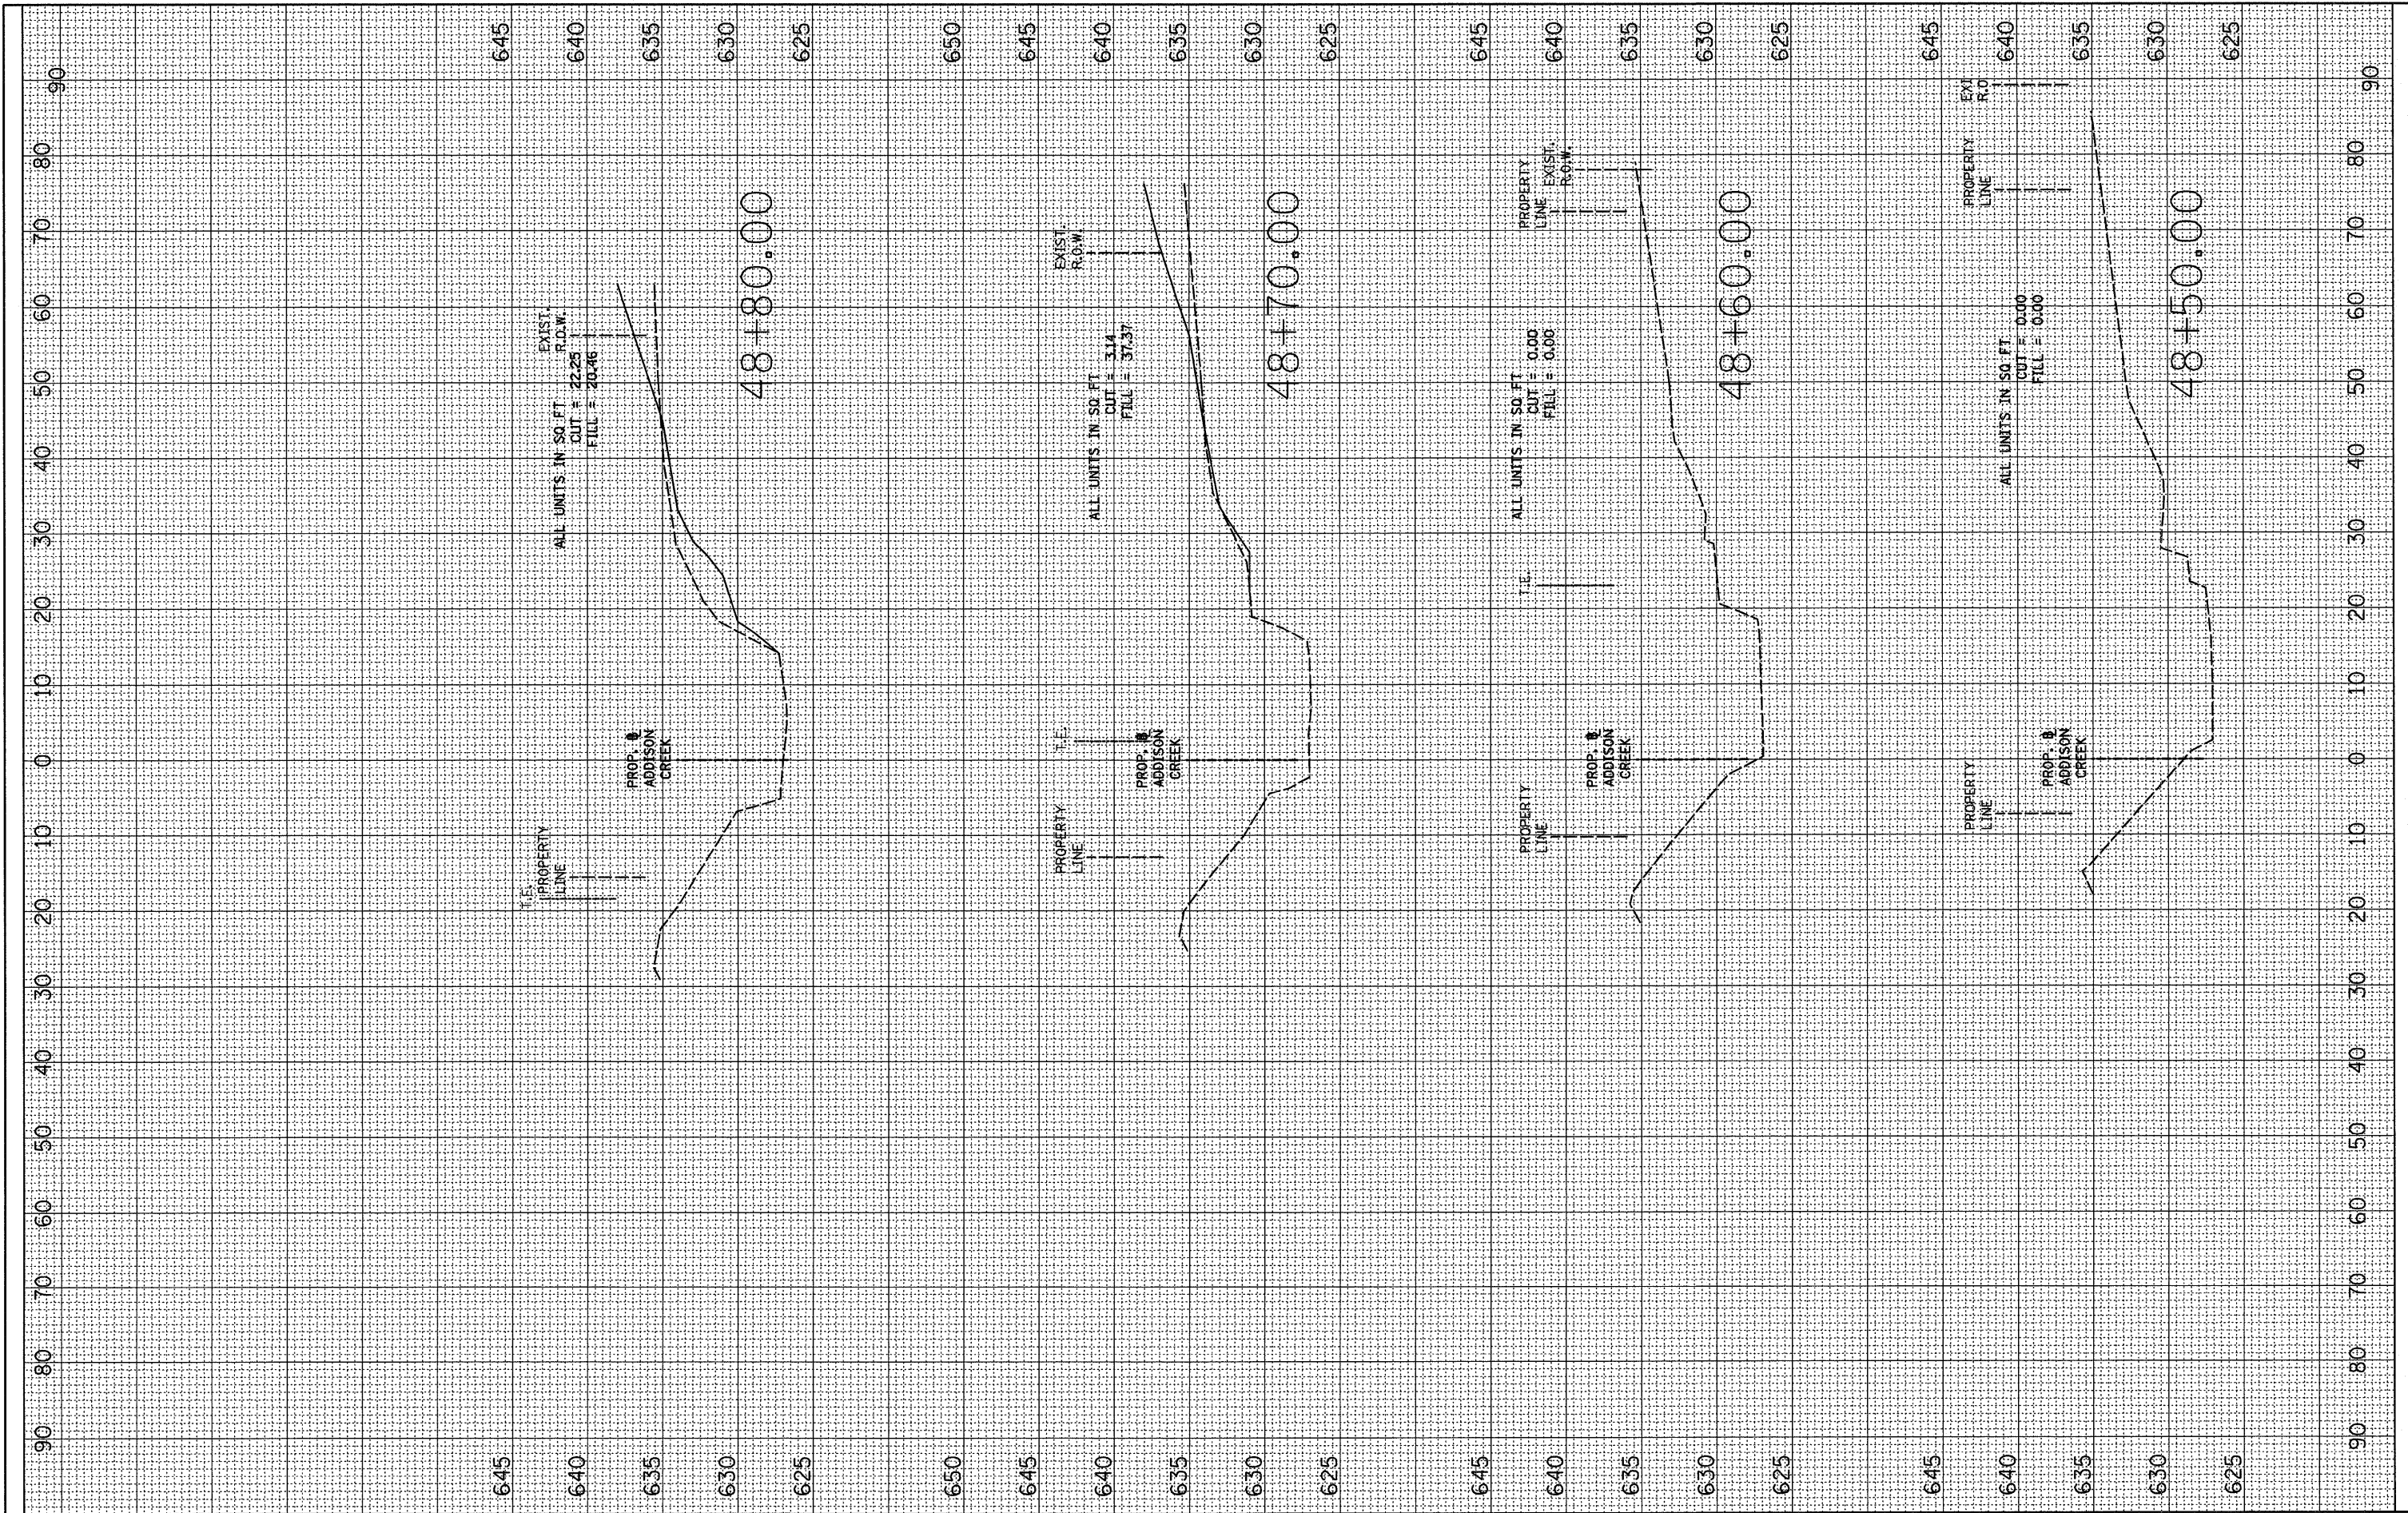

FILE NAME = G:\ENGIN\06-6798-17 Lake St Triple Box Culvert\CA

USER NAME = #USER#
 D:\Civi1\Sh\0160H44-sht-xso-Addison_Downstre

DESIGNED - ---
 CHECKED - ---
 DATE - ---

REVISED - ---
 REVISED - ---
 REVISED - ---

**STATE OF ILLINOIS
 DEPARTMENT OF TRANSPORTATION**

**PROPOSED ADDISON CREEK CROSS SECTIONS
 LAKE STREET OVER ADDISON CREEK**

SCALE: 1"=5'-V, 10H SHEET NO. 1 OF 6 SHEETS STA. 48+50.00 TO STA. 48+80.00

F.A.U. RTE. 3537	SECTION 3264-T	COUNTY	TOTAL SHEETS 110	SHEET NO. 105
CONTRACT NO. 60H44			[ILLINOIS] FED. AID PROJECT	