
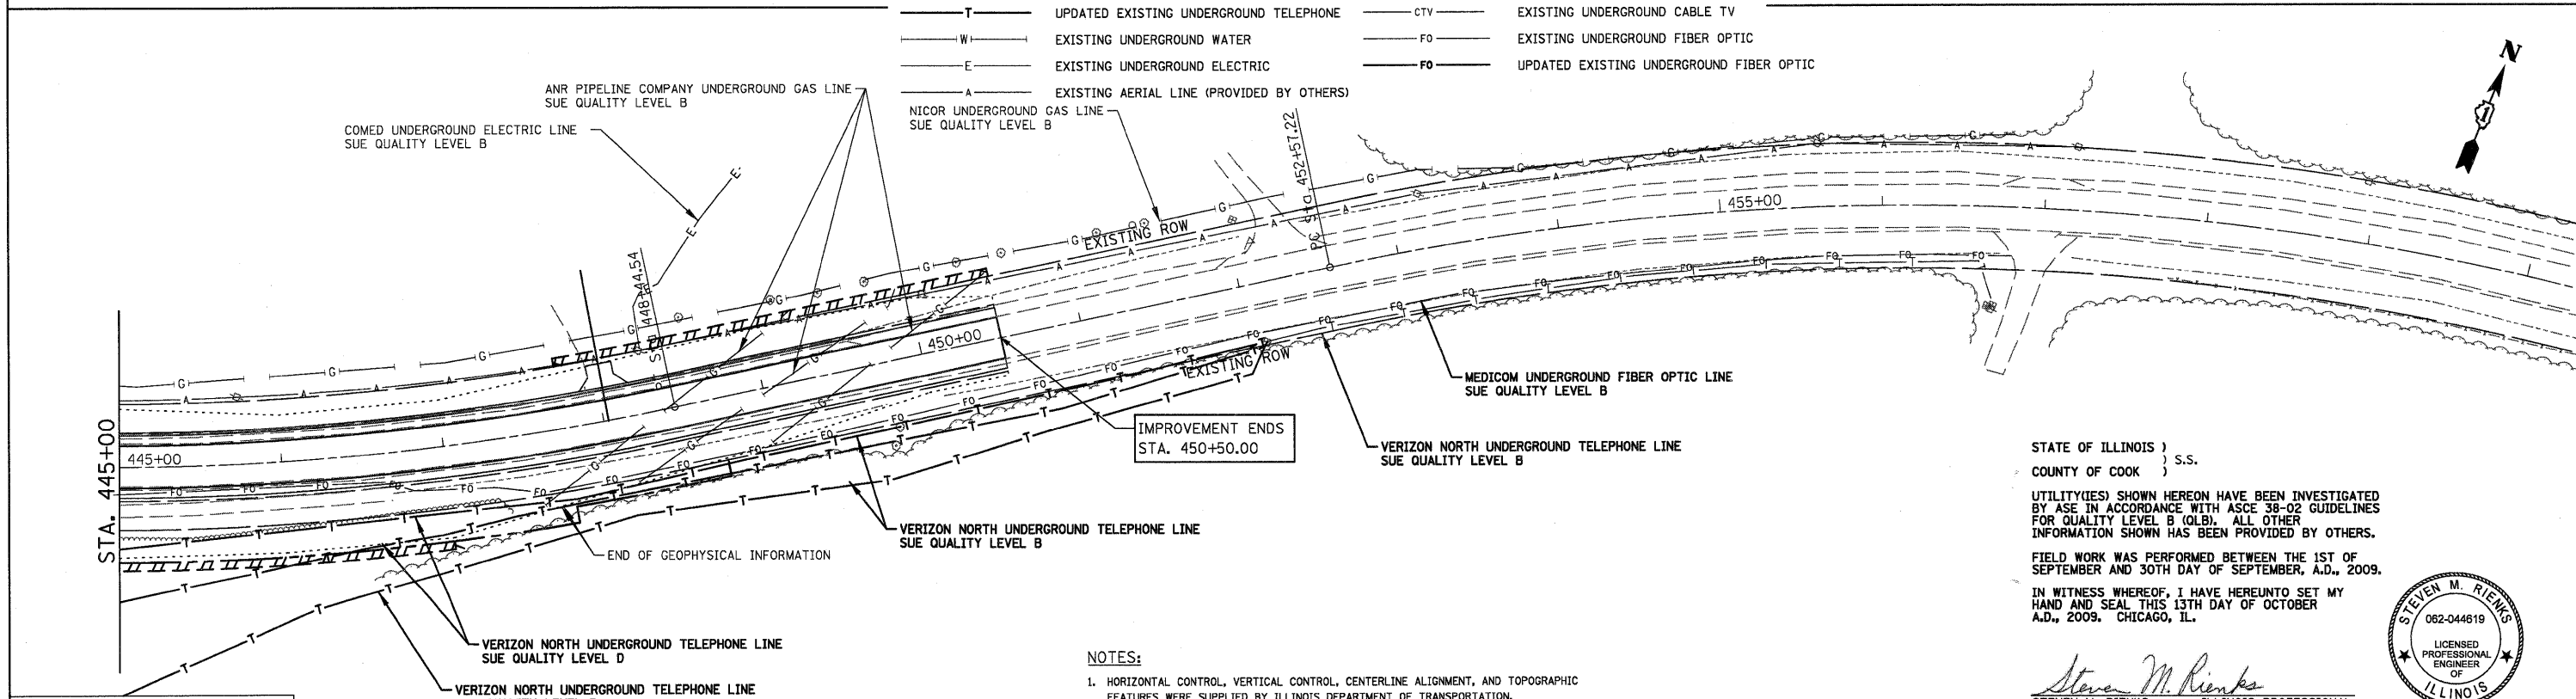


DATE	
BY	
PLAN	
SURVEYED	
PLOTTED	
NOTED	
NO.	
NOTE BOOK	
NO.	
REVISIONS	
NO.	
DATE	
BY	
NO.	
DATE	
BY	
NO.	

DATE	
BY	
PROFILE	
SURVEYED	
PLOTTED	
NOTED	
NO.	
NOTE BOOK	
NO.	
REVISIONS	
NO.	
DATE	
BY	
NO.	

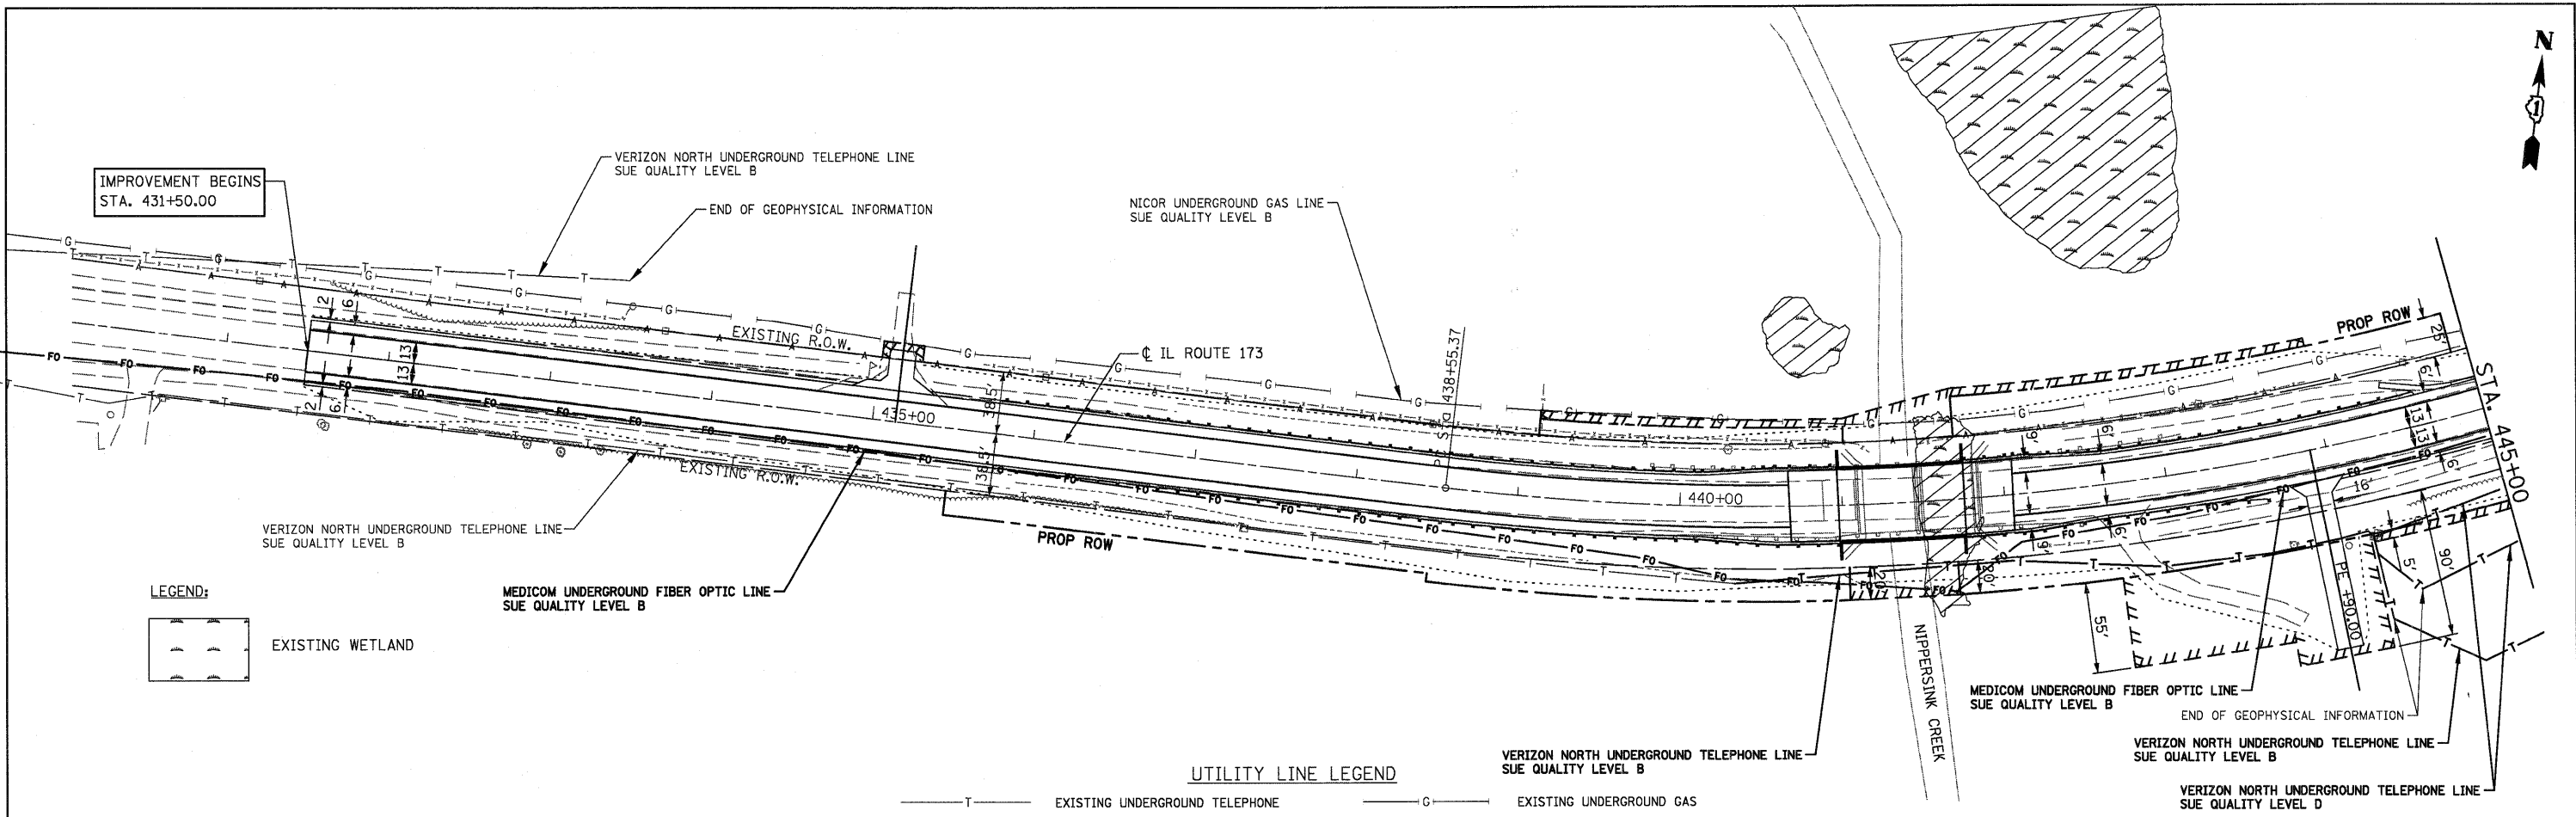

AMERICAN
SURVEYING & ENGINEERING, P.C.
SURVEYORS - ENGINEERS
GEODESISTS - MAPPING SCIENTISTS
Chicago: 312-277-2000 / Fax 312-277-2002
Dixon: 815-288-6231 / Fax 815-288-6277
Aurora: 603-897-4105 / Fax 630-897-4121
Illinois Professional Design Firm No. 184-003192

- NOTES:**
- HORIZONTAL CONTROL, VERTICAL CONTROL, CENTERLINE ALIGNMENT, AND TOPOGRAPHIC FEATURES WERE SUPPLIED BY ILLINOIS DEPARTMENT OF TRANSPORTATION.
 - AS OF OCTOBER 1, 2009, ASE HAS NOT RECEIVED UTILITY MAPS FOR VERIZON NORTH. THEREFORE, THESE UTILITY LINES SHOWN ARE BASED ON FIELD EVIDENCE.
 - EXISTING AERIAL LINES PROVIDED BY OTHERS.

STATE OF ILLINOIS)
COUNTY OF COOK) S.S.

UTILITY(IES) SHOWN HEREON HAVE BEEN INVESTIGATED BY ASE IN ACCORDANCE WITH ASCE 38-02 GUIDELINES FOR QUALITY LEVEL B (QLB). ALL OTHER INFORMATION SHOWN HAS BEEN PROVIDED BY OTHERS.

FIELD WORK WAS PERFORMED BETWEEN THE 1ST OF SEPTEMBER AND 30TH DAY OF SEPTEMBER, A.D., 2009.

IN WITNESS WHEREOF, I HAVE HEREUNTO SET MY HAND AND SEAL THIS 13TH DAY OF OCTOBER A.D., 2009. CHICAGO, IL.

Steven M. Rienks
STEVEN M. RIENKS - ILLINOIS PROFESSIONAL ENGINEER NUMBER 62-044619
MY LICENSE EXPIRES 11/30/2011



FILE NAME =	USER NAME = #USER#	DESIGNED -	REVISED -	STATE OF ILLINOIS DEPARTMENT OF TRANSPORTATION	IL ROUTE 173 OVER NIPPERSINK CREEK SUE INVESTIGATION OF UNDERGROUND UTILITIES	F.A. RTE.	SECTION	COUNTY	TOTAL SHEETS	SHEET NO.	
P:\NCBBL WEST Projects\2209\09-0147 IL173	Civil\Dgn\Shr\DI60129-shr-uti1.sue.dgn	DRAWN -	REVISED -			303	132B-2	McHENRY	106	34	
PLOT SCALE =	CHECKED -	REVISED -	REVISED -			SCALE: 1" = 50' SHEET NO. 1 OF 1 SHEETS STA. 431+50.00 TO STA. 450+00.00 FED. ROAD DIST. NO. 1 ILLINOIS FED. AID PROJECT					
PLOT DATE = 1/5/2011	DATE -	REVISED -	REVISED -			CONTRACT NO. 60129					