


GENERAL NOTES:

1. ALL PAVEMENT MARKINGS SHALL BE POLYUREA.
2. ALL GUARDRAIL REFLECTOR MARKERS SHALL BE MONODIRECTIONAL SILVER.
3. FOR DETAILS OF GUARDRAIL REFLECTOR MARKERS AND TERMINAL MARKER PLACEMENT, SEE STANDARD 635006.
4. SEE STANDARD 781001 FOR DETAILED PAVEMENT MARKING INFORMATION.
5. ALL SIGN POSTS SHALL BE TELESCOPING STEEL SIGN SUPPORTS, SEE STANDARD 728001.
6. DELINEATORS SHALL BE PLACED AT LOCATIONS NOTED IN THE GENERAL NOTES AND IN ACCORDANCE WITH STD. 635001.

PRIOR CONTACT NOTE:
 THE RESIDENT ENGINEER SHALL CONTACT DEBBIE HANLON, AREA TRAFFIC FIELD TECHNICIAN, TWO (2) WEEKS PRIOR TO PLACEMENT OF PERMANENT PAVEMENT MARKINGS. DEBBIE CAN BE REACHED AT (847) 438-2300.

LEGEND

- A G GUARDRAIL MARKERS, TYPE A (78200410)
- B B BARRIER WALL MARKERS, TYPE B (78200520)
- C RAISED REFLECTIVE PAVEMENT MARKER, TWO-WAY AMBER MARKER (78100100)

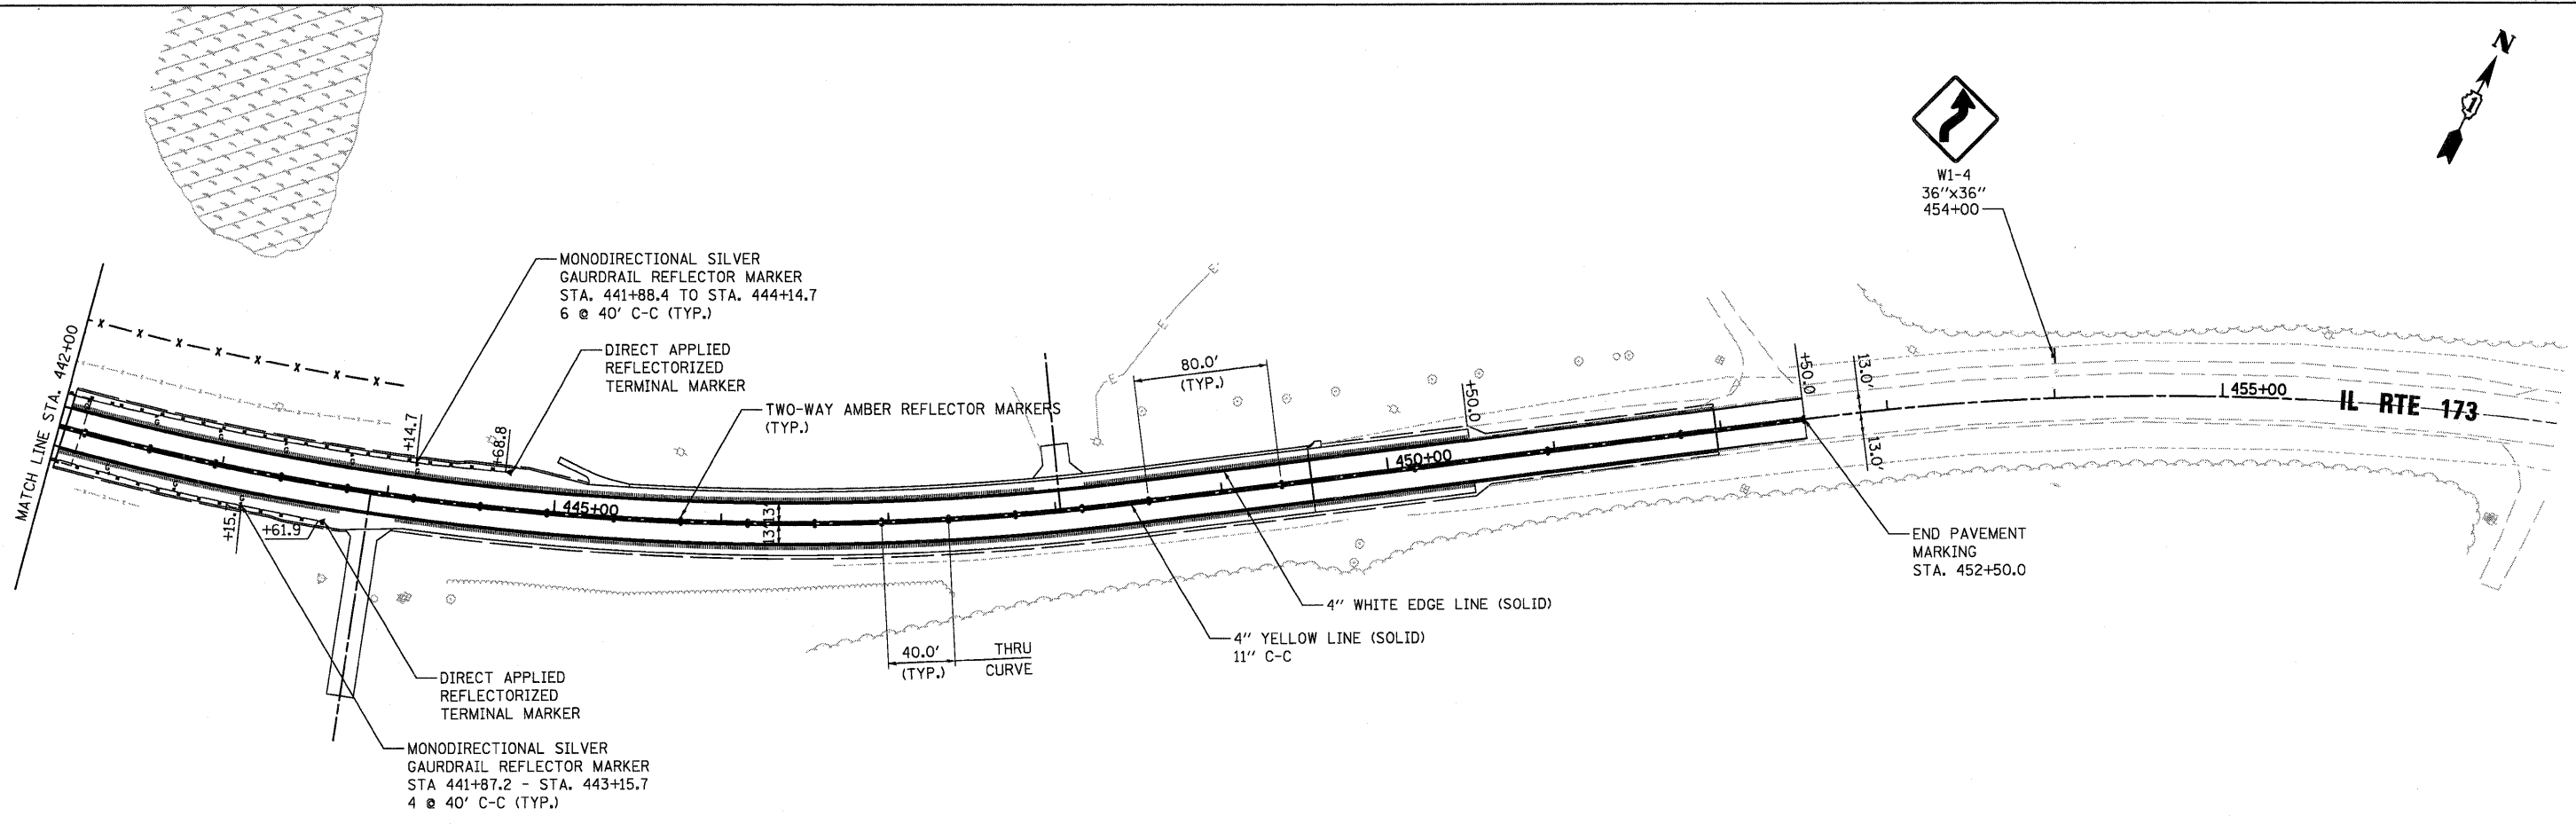

FILE NAME = P:\CIBEL_MEST_Projects\2009\09-0147_IL173\Civil\Drawings\168129_sht-pmk1.dgn

WILLS BURKE KELSEY ASSOCIATES LTD.
 116 West Main Street, Suite 201
 St. Charles, Illinois 60174
 (630) 443-7755

USER NAME = #USER#	DESIGNED - SBP	REVISED -
PLOT SCALE =	DRAWN - NDP	REVISED -
PLOT DATE = 1/5/2011	CHECKED - PJF	REVISED -
	DATE - 12/14/10	REVISED -

**STATE OF ILLINOIS
 DEPARTMENT OF TRANSPORTATION**

PAVEMENT MARKING PLAN

SCALE: SHEET NO. 45 OF 106 SHEETS STA. 428+49.0 TO STA. 453+65.0

F.A.P. RTE.	SECTION	COUNTY	TOTAL SHEETS	SHEET NO.
303	132 B-2	McHENRY	106	45
CONTRACT NO. 60129				
FED. ROAD DIST. NO. [ILLINOIS] FED. AID PROJECT				