


DATE	BY

DATE	BY

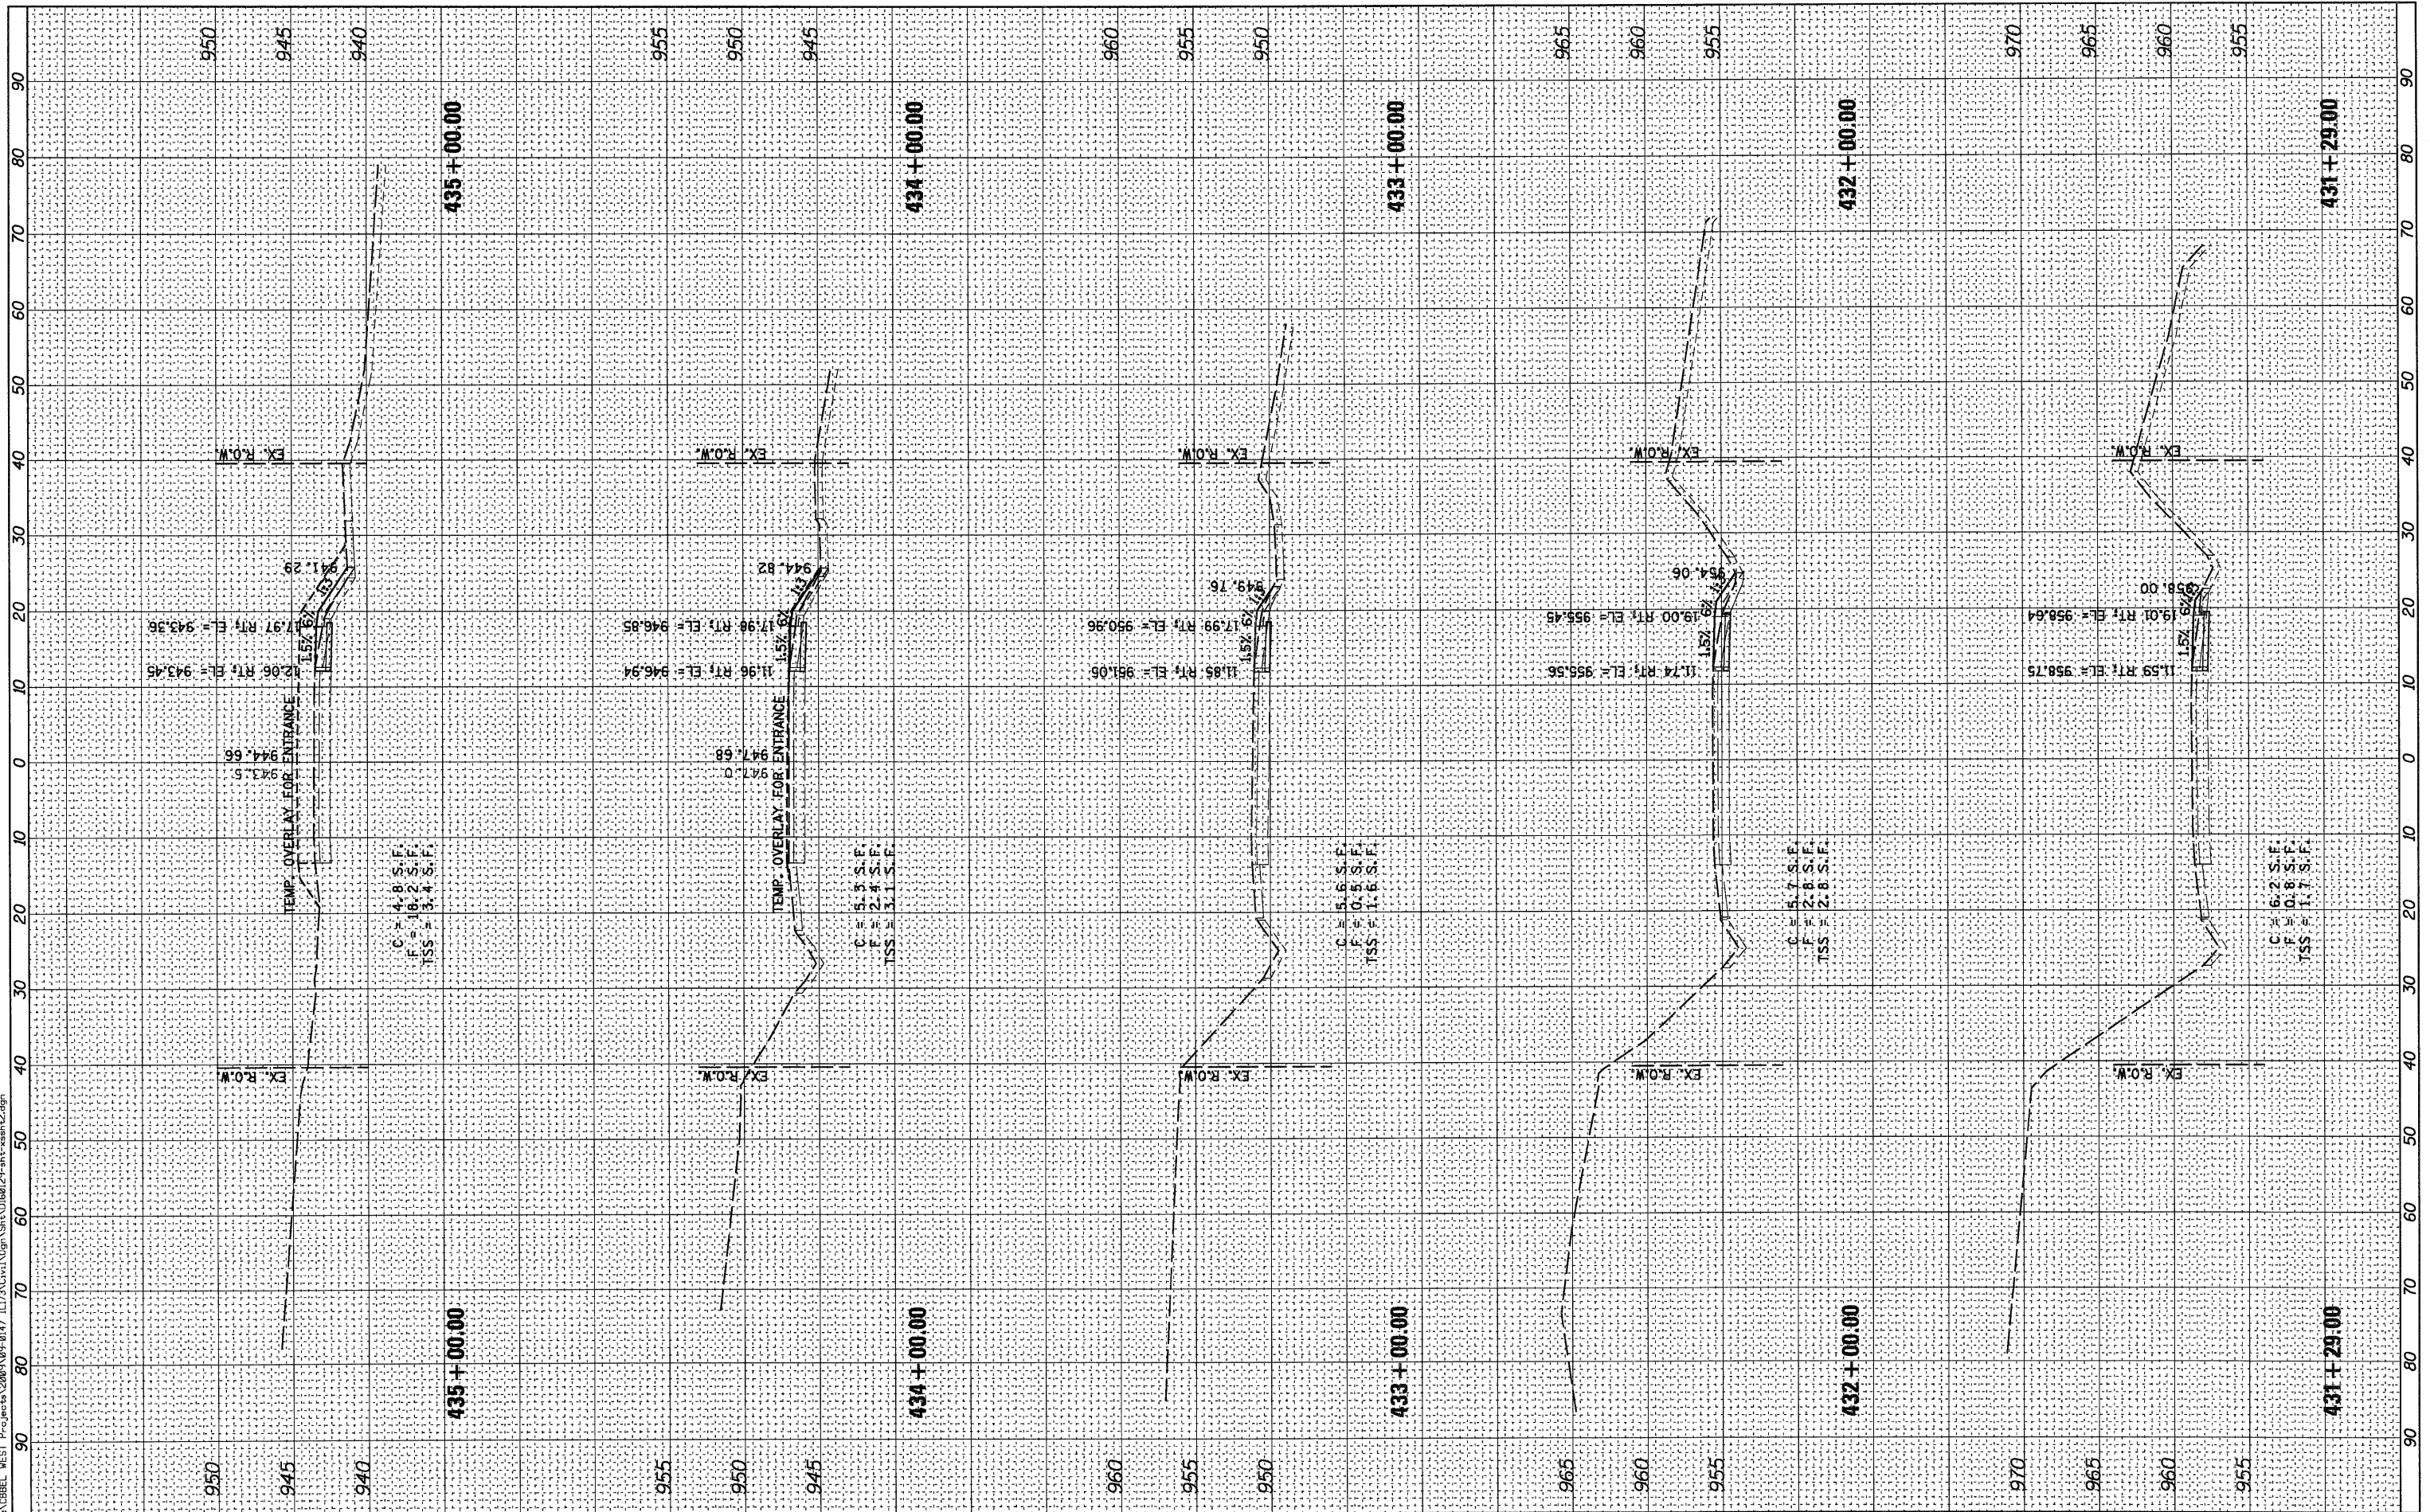

FILE NAME = P:\CBBEL WEST Projects\2009\05-01\173\1173\CADD\173\SW\1173\01160129-173-173.dgn



WILLS BURKE KELSEY ASSOCIATES LTD.
118 West Main Street, Suite 201
St. Charles, Illinois 60174

USER NAME = ehaglund
PLOT SCALE = 1"=10'H, 1"=5'V
PLOT DATE = 1/5/2011

DESIGNED - KMA	REVISED -
DRAWN - KMA	REVISED -
CHECKED - PJF	REVISED -
DATE - 12/14/10	REVISED -

STATE OF ILLINOIS
DEPARTMENT OF TRANSPORTATION

CROSS SECTIONS - STAGE 1
ILLINOIS ROUTE 173 OVER NIPPERSINK CREEK

SCALE: 1"=10'H, 1"=5'V | SHEET NO. 303 OF 106 SHEETS | STA. 431+29.00 TO STA. 435+00.00

F.A.P. RTE.	SECTION	COUNTY	TOTAL SHEETS	SHEET NO.
303	132 B-2	McHENRY	106	95
CONTRACT NO. 60I29				
FED. ROAD DIST. NO.		ILLINOIS	FED. AID PROJECT	