


FINAL SURVEY	DATE
SURVEYED	BY
NOTE BOOK	
TEMPLATE	
AREAS CHECKED	
NO.	

ORIGINAL SURVEY	DATE
SURVEYED	BY
NOTE BOOK	
TEMPLATE	
AREAS CHECKED	
NO.	

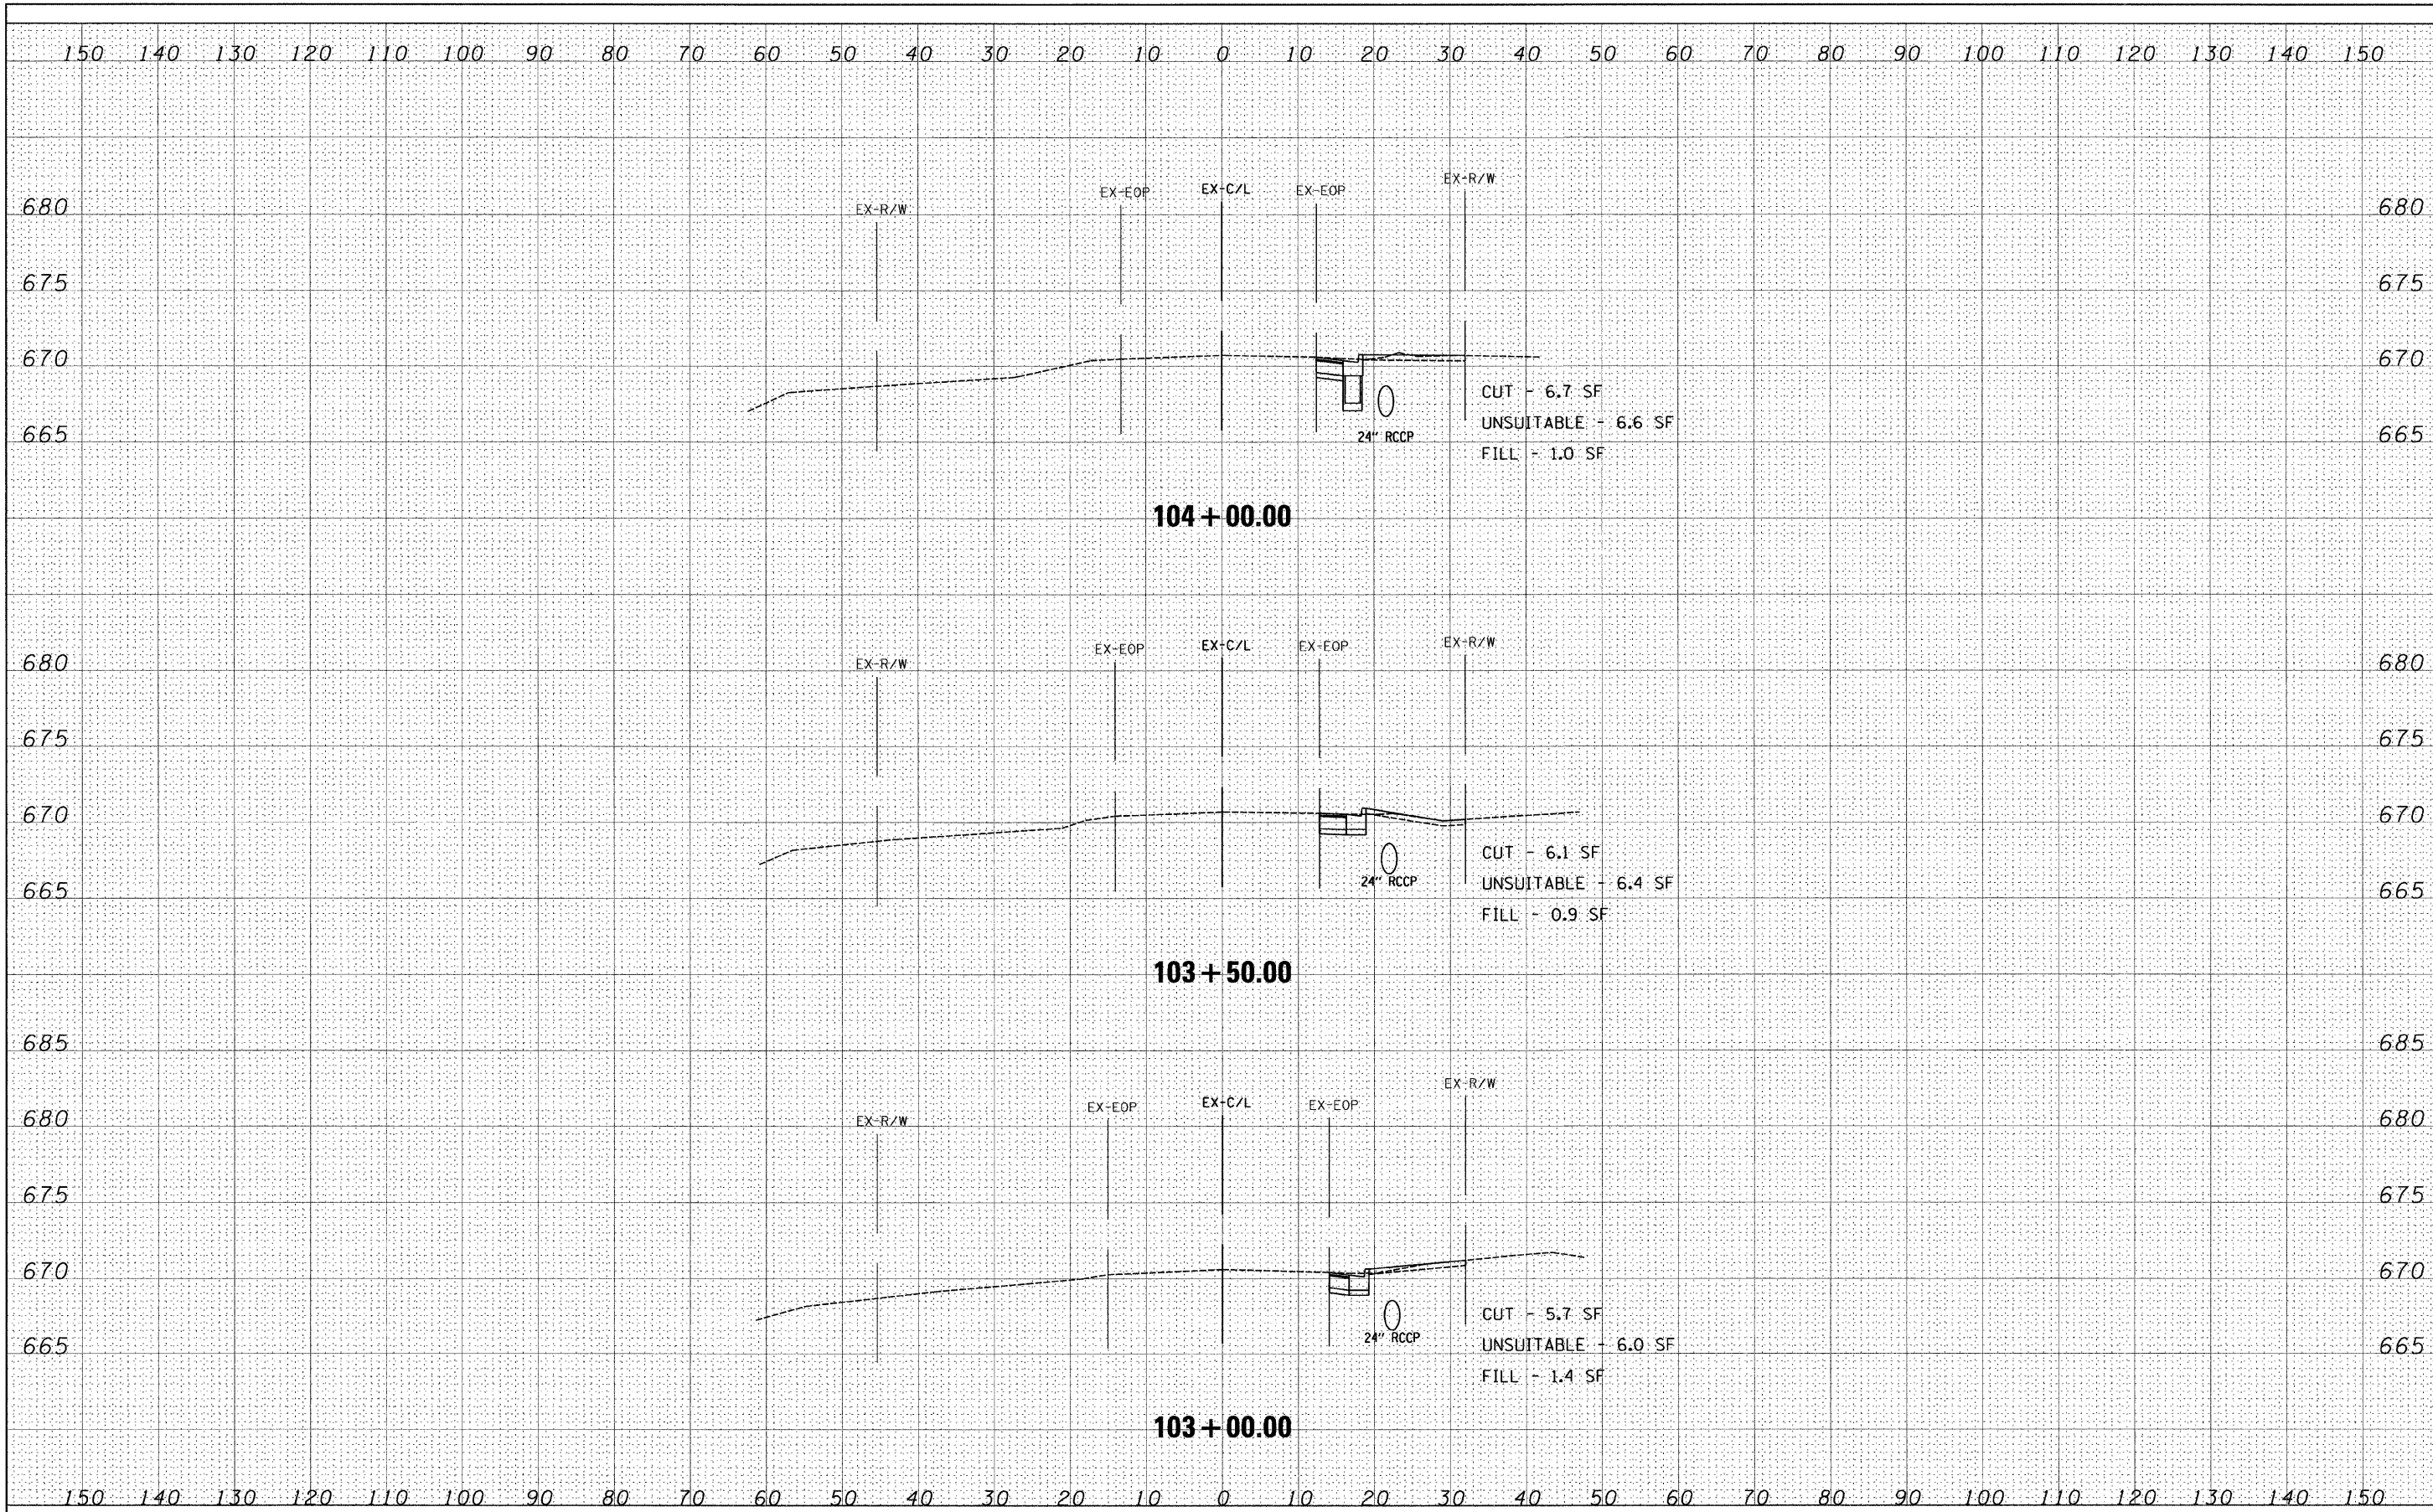

FILE NAME =	USER NAME = .USER.	DESIGNED - EAF	REVISED -	STATE OF ILLINOIS DEPARTMENT OF TRANSPORTATION	IL 25 (RIVER STREET) CROSS SECTIONS	F.A.P. RTE.	SECTION	COUNTY	TOTAL SHEETS	SHEET NO.	
#FILEL*	PLOT SCALE = 10.0005' / IN.	DRAWN - EAF	REVISED -			2503	TWP-1-T	KANE	43	24	
	PLOT DATE = 2/10/2011	CHECKED - RS	REVISED -			CONTRACT NO. 60K07					
		DATE - 02-14-2011	REVISED -			ILLINOIS FED. AID PROJECT					
					SCALE: 10H 5V	SHEET NO. 3 OF 8 SHEETS		STA. 103+00.00 TO STA. 104+00.00			