


FINAL SURVEY	SUPERVISED	DATE
NOTE BOOK	BY	
NO.	NO.	
	AREAS CHECKED	

ORIGINAL SURVEY	SUPERVISED	DATE
NOTE BOOK	BY	
NO.	NO.	
	AREAS CHECKED	

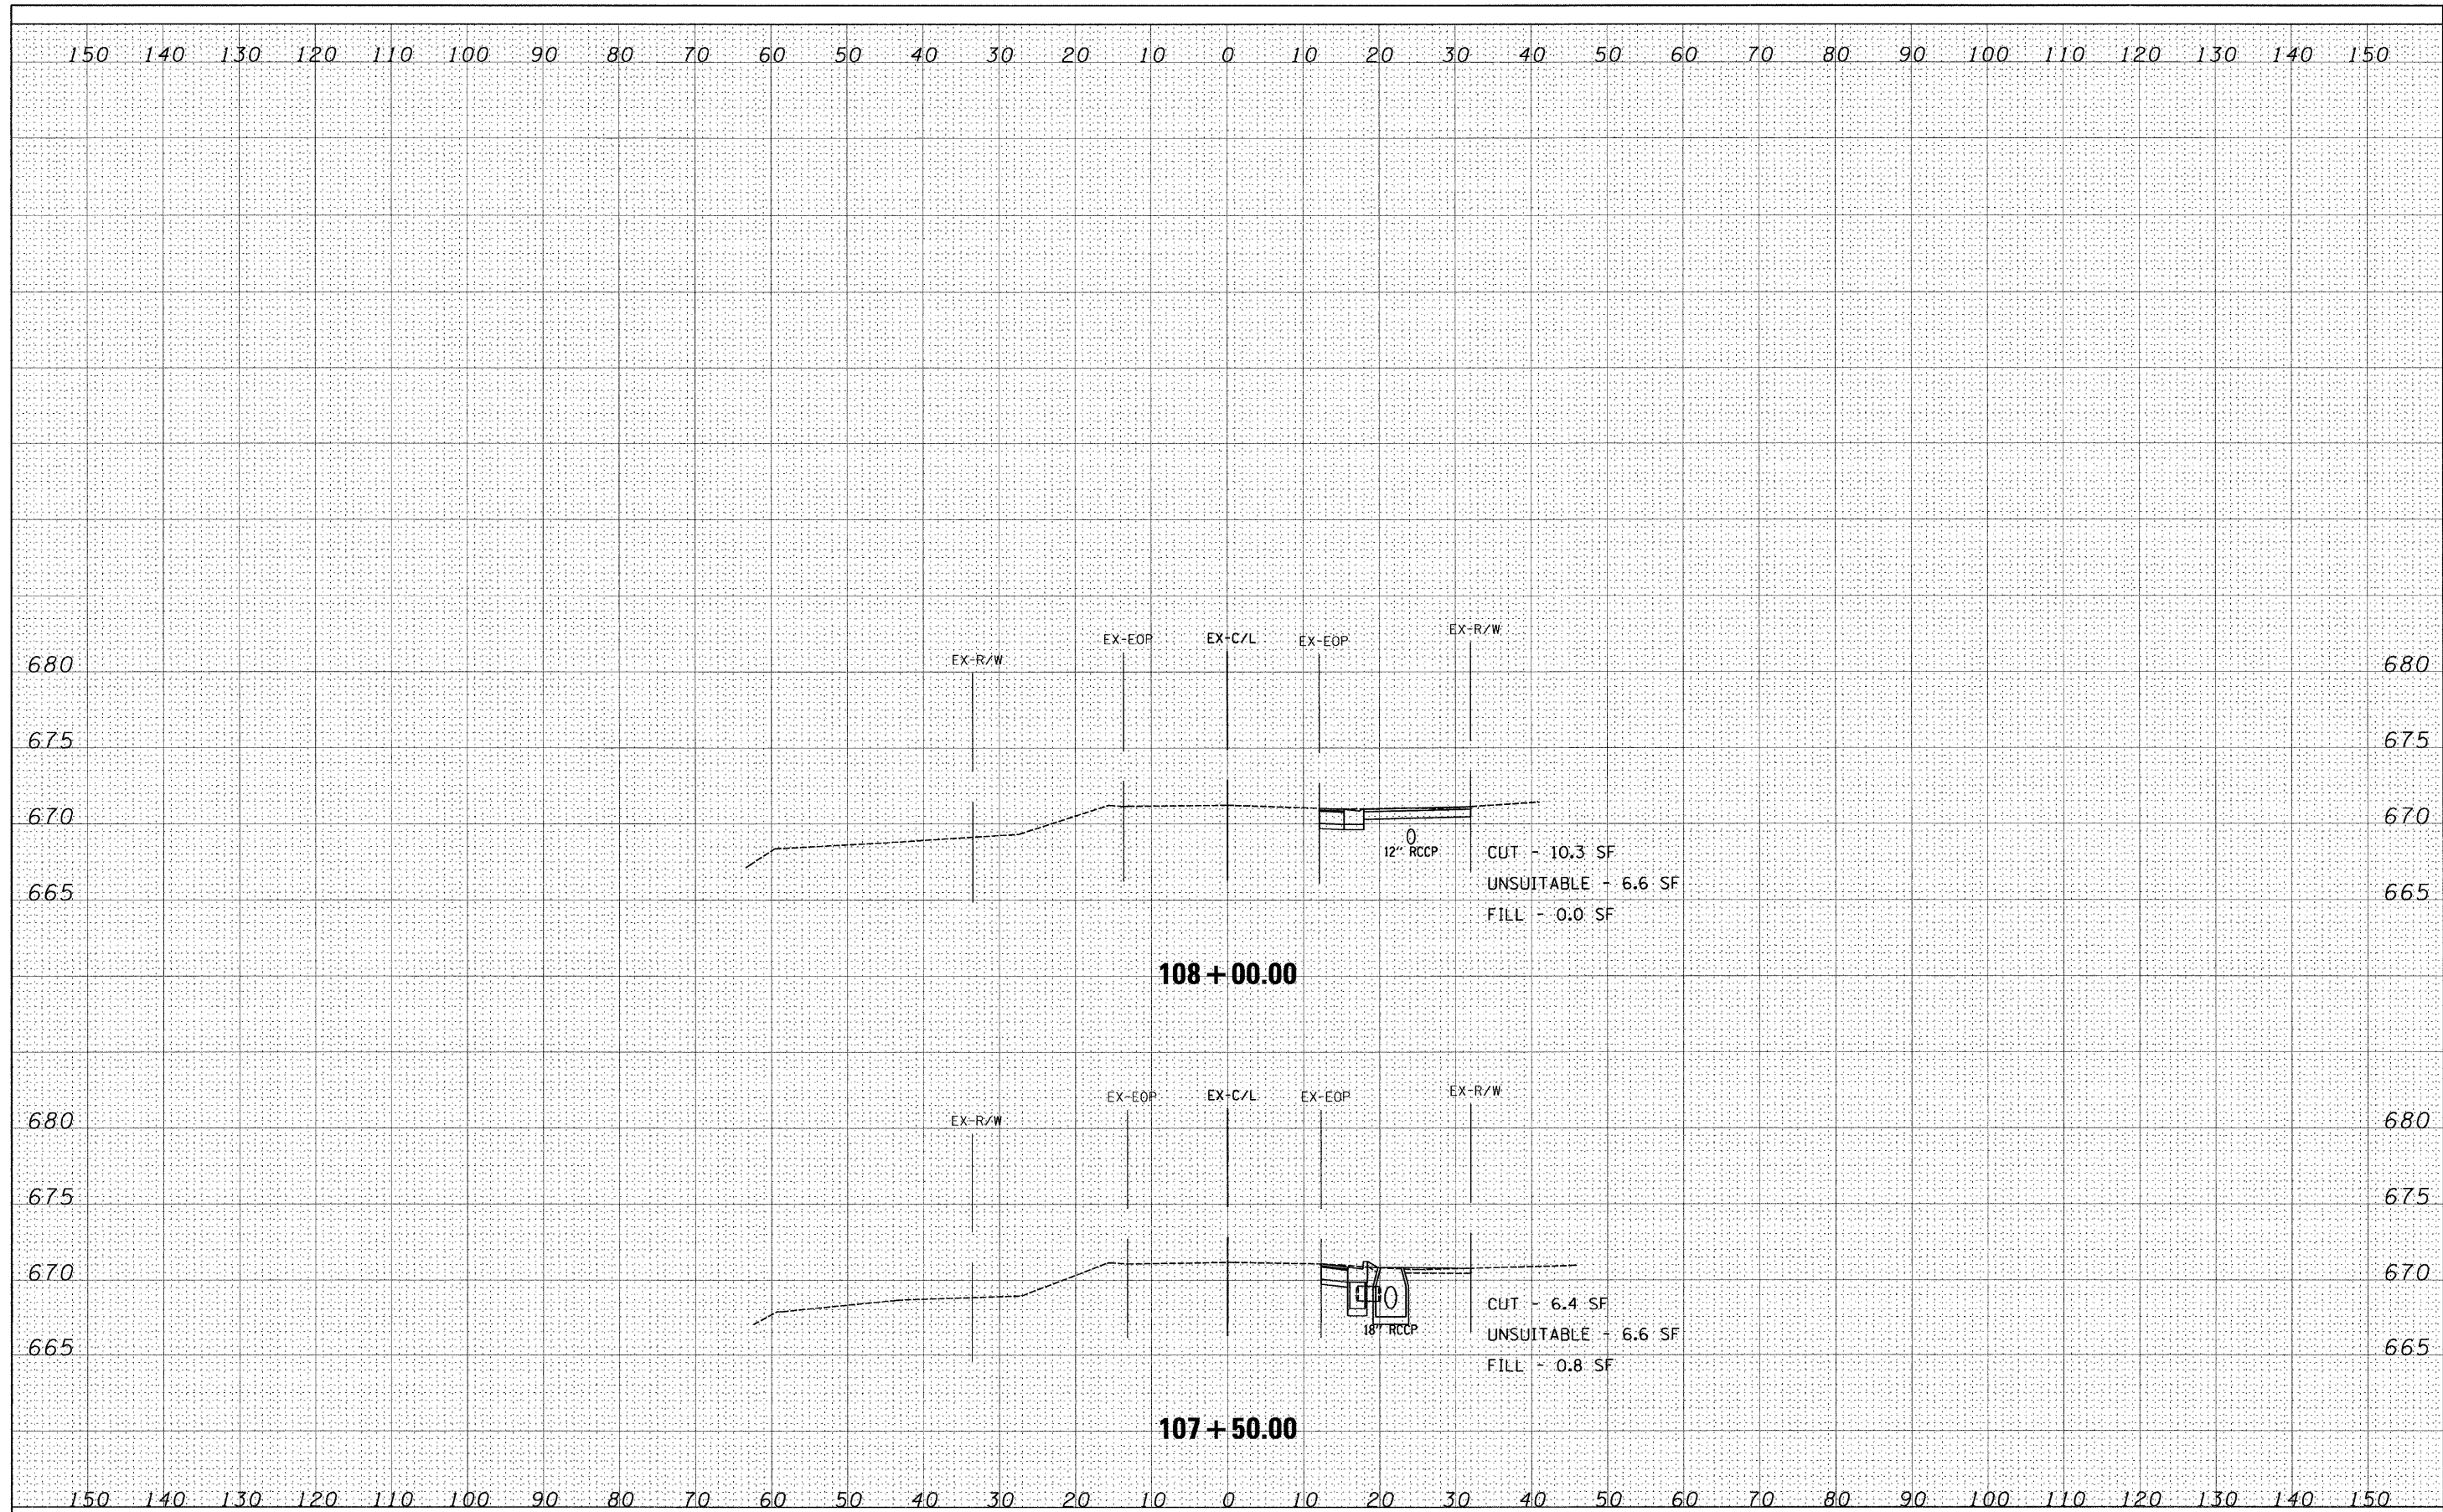

FILE NAME =
#FILEL#

USER NAME = .USER.
PLOT SCALE = 10,000'S / IN.
PLOT DATE = 2/10/2011

DESIGNED - EAF
DRAWN - EAF
CHECKED - RS
DATE - 02-14-2011

REVISED -
REVISED -
REVISED -
REVISED -

**STATE OF ILLINOIS
DEPARTMENT OF TRANSPORTATION**

**IL 25 (RIVER STREET)
CROSS SECTIONS**
SCALE: 10H 5V SHEET NO. 6 OF 8 SHEETS STA. 107+50.00 TO STA. 108+00.00

F.A.P. RTE. 2503	SECTION TWP-1-T	COUNTY KANE	TOTAL SHEETS 43	SHEET NO. 27
CONTRACT NO. 60K07				ILLINOIS FED. AID PROJECT