


PROPOSED TYPICAL SECTION
STA. 285+46.10 TO STA. 292+42.77

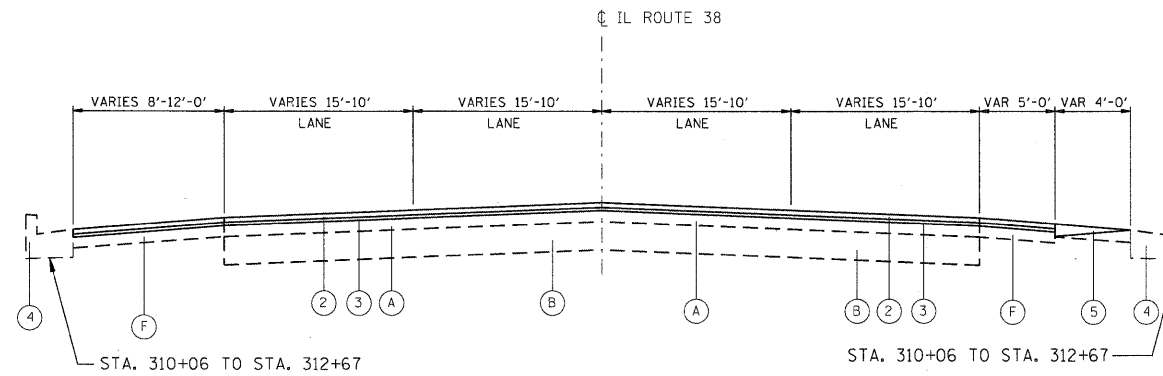

PROPOSED TYPICAL SECTION
STA. 292+42.77 TO STA. 312+67

EXISTING CONDITIONS

- (A) HOT-MIX ASPHALT BINDER SURFACE COURSE, +.6"
- (B) P.C. CONCRETE BASE COURSE, 9" & VARIES
- (C) COMBINATION CONCRETE CURB AND GUTTER, TYPE B-6.12
- (D) COMBINATION CONCRETE CURB AND GUTTER, TYPE B-6.24
- (E) BARRIER CONCRETE MEDIAN
- (F) HMA SHOULDERS
- (G) AGGREGATE SHOULDERS

PROPOSED IMPROVEMENTS

- (1) HOT-MIX ASPHALT SURFACE REMOVAL, 2 1/2"
- (2) HOT-MIX ASPHALT SURFACE COURSE, MIX "D", N70, 1 1/2"
- (3) POLYMERIZED LEVELING BINDER (MACHINE METHOD), IL-4.75, N50, 1"
- (4) COMBINATION CONCRETE CURB & GUTTER REMOVAL AND REPLACEMENT (AT LOCATIONS AS DETERMINED BY THE ENGINEER)
- (5) AGGREGATE WEDGE SHOULDER, TYPE B (TAPER 3" TO 1" THICKNESS)

NOTES:
THE CONTRACTOR SHALL MILL FIRST BEFORE PATCHING. SEE DISTRICT 1 DETAIL PAVEMENT PATCHING FOR HMA SURFACED PAVEMENT.

COMPANY NAME: SEC Group, Inc.
 PROJECT CONTACT: J. ROITBURD
 CLIENT: ILLINOIS DEPARTMENT OF TRANSPORTATION
 DATE PLOTTED: 2/14/2011 11:41:51 AM
 FILE NAME: 86100196.02-Typ-06.dgn
 PLOT DRIVER: pctcalif
 PEN TABLE: Standard.ctb



USER NAME = SPernal	DESIGNED - J. ROITBURD	REVISED -
PLOT SCALE = N.T.S.	DRAWN - R. BEST	REVISED -
PLOT DATE = 2/14/2011	CHECKED - T. HAMILTON	REVISED -
	DATE - 2/14/11	REVISED -

**STATE OF ILLINOIS
DEPARTMENT OF TRANSPORTATION**

**TYPICAL SECTIONS
ILLINOIS ROUTE 38 (KAUTZ ROAD TO ILLINOIS ROUTE 59)**

SCALE: N.T.S. SHEET NO. 6 OF 6 SHEETS STA. TO STA.

F.A.P. RTE.	SECTION	COUNTY	TOTAL SHEETS	SHEET NO.
347	LY-RS-3	DUPAGE	35	9
FED. ROAD DIST. NO.			ILLINOIS FED. AID PROJECT	
			CONTRACT NO. 60K82	