


WORK SHALL MEET THE REQUIREMENTS OF THE SPECIAL PROVISION, "TRAFFIC SIGNAL SPECIFICATIONS FOR DETECTOR LOOP REPLACEMENT AND/OR INSTALLATION ON ROADWAY GRINDING, RESURFACING AND PATCHING OPERATIONS." SPECIAL ATTENTION MUST BE MADE TO THE SECTIONS "INSPECTION OF CONSTRUCTION" AND "DETECTOR LOOP REPLACEMENT" FOR INSTALLATION AND INSPECTION REQUIREMENTS. LOOP REPLACEMENT WORK THAT DOES NOT MEET THE CONTRACT REQUIREMENTS SHALL NOT BE PAID. WORK NECESSARY TO COMPLETE THE LOOP REPLACEMENT WORK MAY BE ASSIGNED BY THE ENGINEER TO IDOT'S ELECTRICAL MAINTENANCE CONTRACTOR (EMC); ALL RELATED COSTS WILL BE THE RESPONSIBILITY OF THE CONTRACTOR.

TRAFFIC SIGNAL LEGEND

	PROPOSED	EXISTING
DETECTOR LOOP		
SIGNAL HEAD		
G.S. CONDUIT IN TRENCH OR PUSHED		
SIGNAL HEAD WITH BACKPLATE		
RACEWAY FOR MAGNETIC DETECTOR, TYPE I OR II		
VEHICLE DETECTOR, NON-COMPENSATED MAGNETIC TYPE		

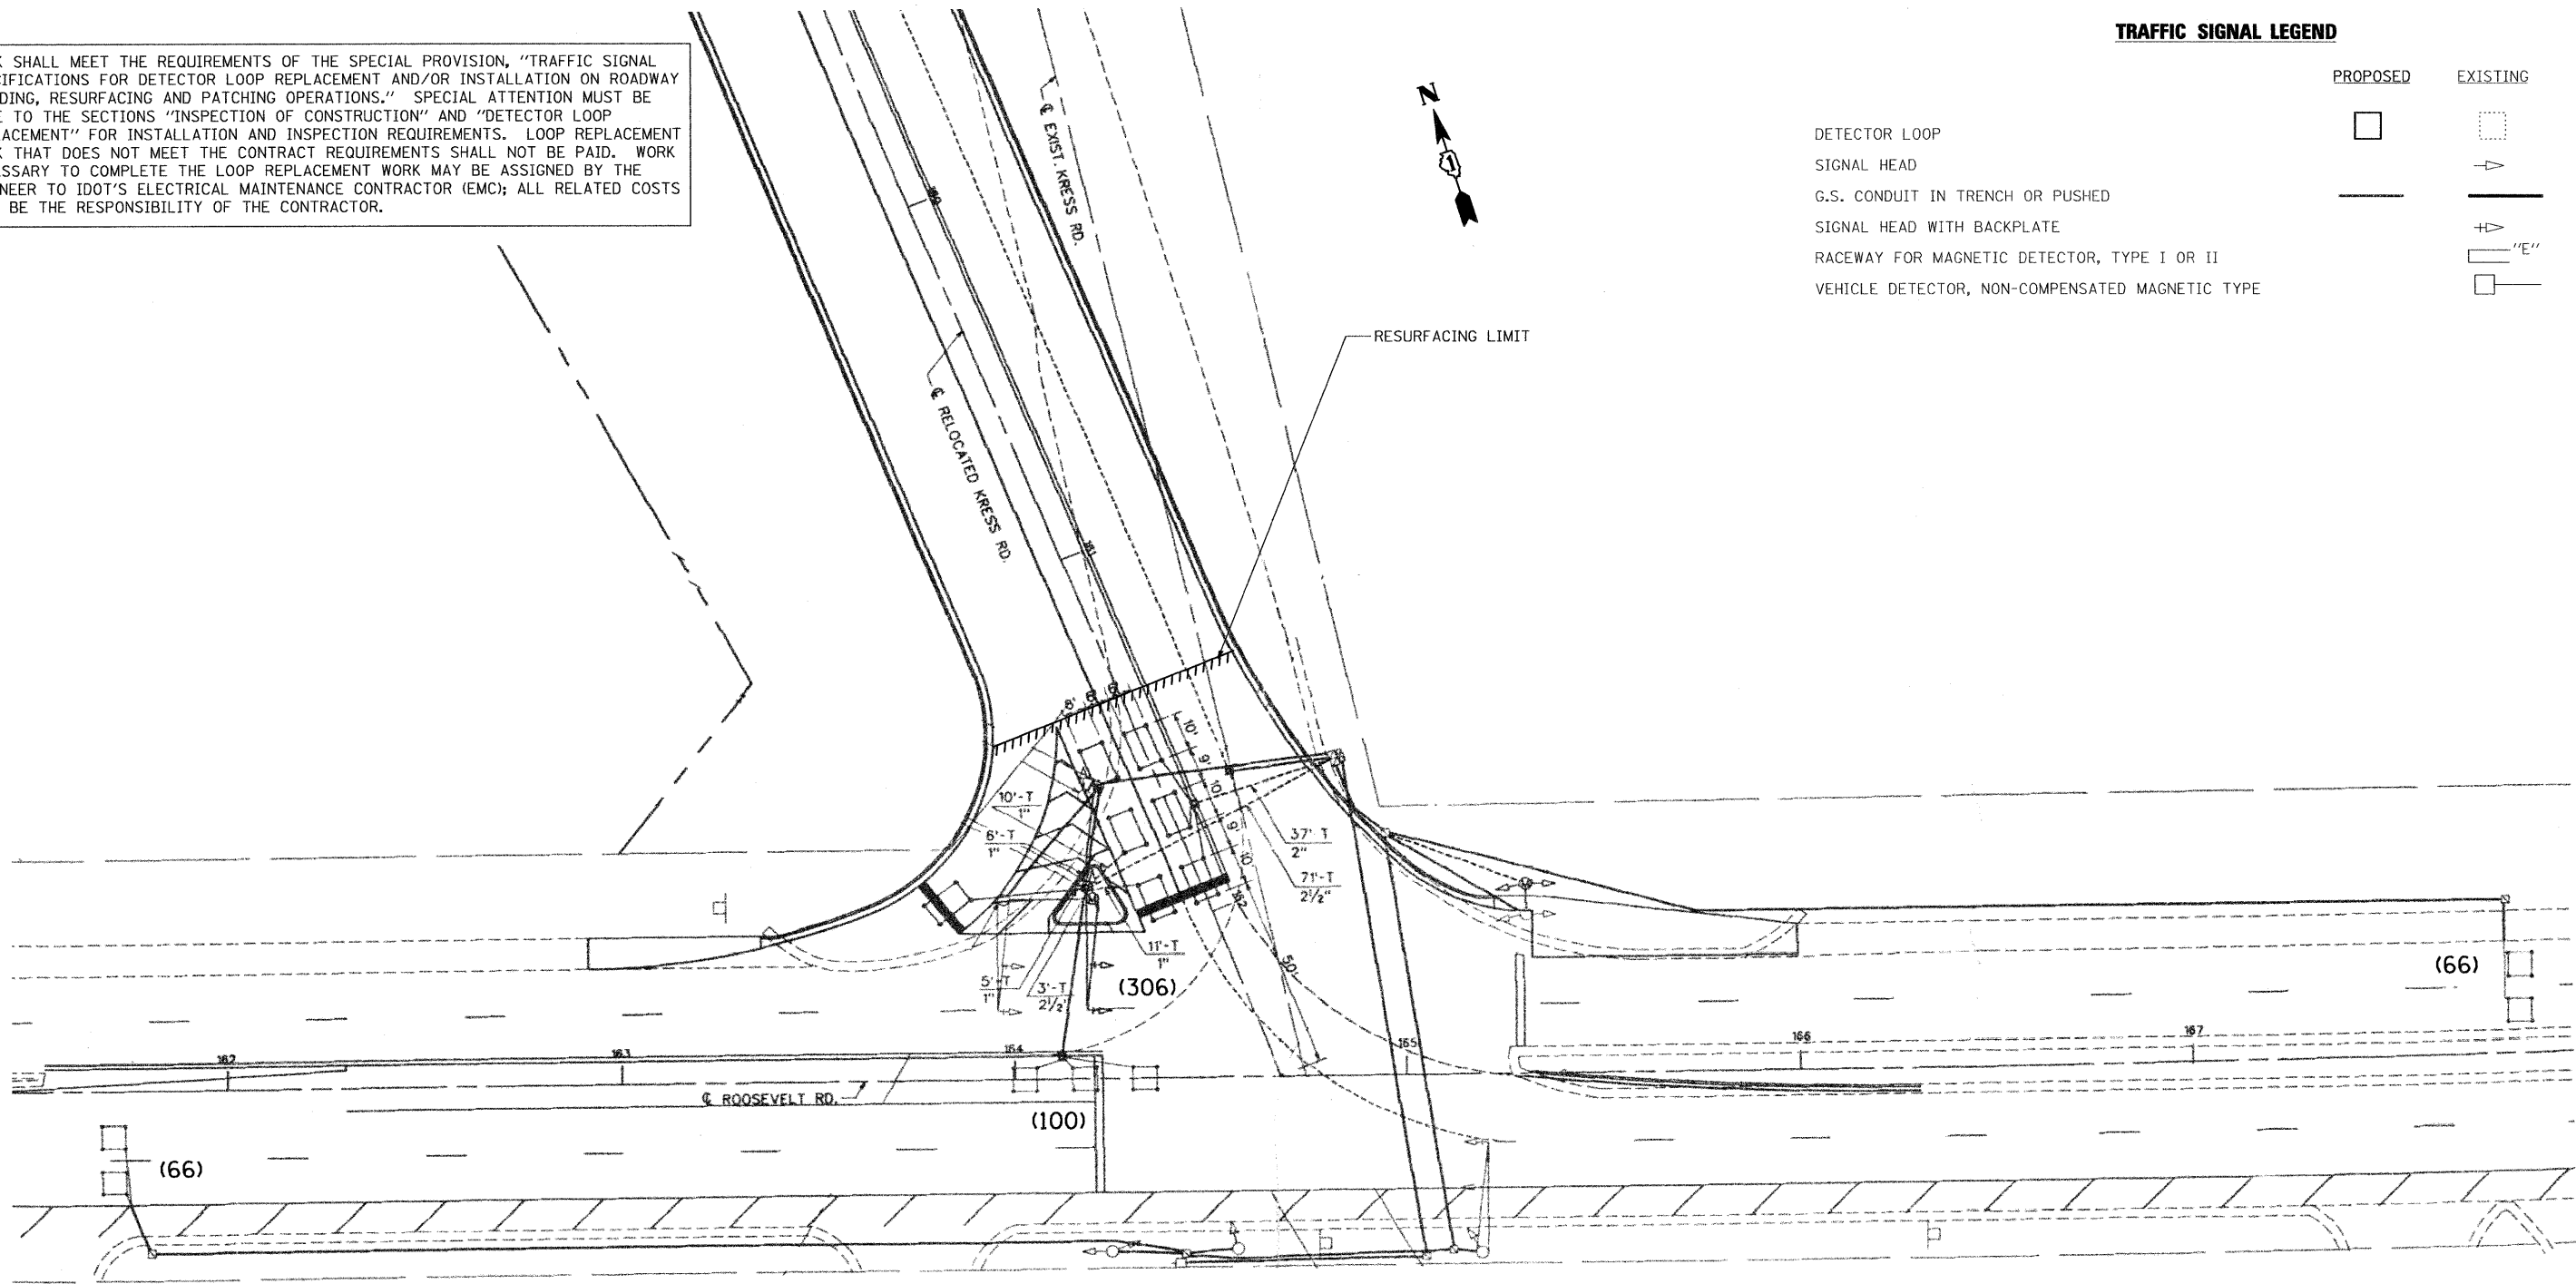

THIS PLAN IS FOR THE SOLE PURPOSE OF DETECTOR LOOP REPLACEMENTS ONLY

REPLACE ALL DETECTOR LOOPS AS SHOWN (WITHIN THE RESURFACING LIMITS)

CODE	QUANTITY	UNIT	ITEM
86600600	538	FOOT	DETECTOR LOOP REPLACEMENT

COMPANY NAME: SEC Group, Inc.
 PROJECT CONTACT: SPernal
 CLIENT: ILLINOIS
 DATE PLOTTED: 3/4/2011 10:06:24 PM
 FILE NAME: 86600600-02-dloop-02.dgn
 PLOT DRIVER: pdt.plt
 PEN TABLE: standard-trans.tbl

SEC Group, Inc.
 An IHS Green Company
 400 N. First Street
 Moline, IL 61704-1700
 T 815.365.1778 F 815.365.1781
 www.secgroup.com

USER NAME = SPernal	DESIGNED -	REVISED -
PLOT SCALE = 1" = 20'	DRAWN -	REVISED -
PLOT DATE = 3/4/2011	CHECKED -	REVISED -
	DATE - 3/4/11	REVISED -

**STATE OF ILLINOIS
DEPARTMENT OF TRANSPORTATION**

**DISTRICT 1 - DETECTOR LOOP REPLACEMENT
ILLINOIS ROUTE 38 @ KRESS RD.**

SCALE: 1" = 20' SHEET NO. 1 OF 3 SHEETS STA. NA TO STA. NA

F.A.P. RTE. 347	SECTION LY-RS-3	COUNTY	TOTAL SHEETS 35	SHEET NO. 22
FED. ROAD DIST. NO. ILLINOIS		FED. AID PROJECT		
CONTRACT NO. 60K82				