

F.A.U. RTE.	SECTION	COUNTY	TOTAL SHEETS	SHEET NO.
1453	2010-033 RS	COOK	23	1
FED. ROAD DIST. NO. 1		ILLINOIS	CONTRACT NO. 60K86	

D-91-611-10

STATE OF ILLINOIS
DEPARTMENT OF TRANSPORTATION
DIVISION OF HIGHWAYS
PROPOSED
HIGHWAY PLANS
F.A.U. 1453: CERMAK ROAD
HALSTED STREET TO MCCORMICK SQUARE
SECTION: 2010-033 RS
RESURFACING (3P)
PROJECT: M-1453(012)
COOK COUNTY
C-91-611-10

FOR INDEX OF SHEETS, SEE SHEET NO. 2

IMPROVEMENT LOCATED WITHIN THE CITY CHICAGO




TRAFFIC DATA
CERMAK ROAD
2009 ADT=14,200
SPEED LIMIT=30 MPH

BRIDGE OMISSION
STA. 157 + 91 TO
STA. 161 + 93

OMISSION OF
INDIANA AVE.


PROJECT
BEGINS
STA. 143 + 00

PROJECT
ENDS
STA. 224 + 47

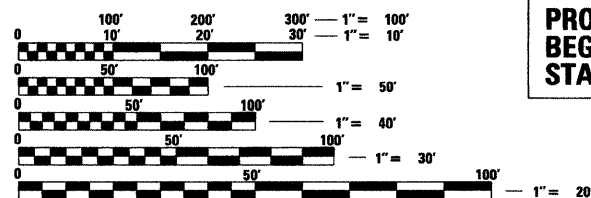

FULL SIZE PLANS HAVE BEEN PREPARED USING STANDARD ENGINEERING SCALES. REDUCED SIZED PLANS WILL NOT CONFORM TO STANDARD SCALES. IN MAKING MEASUREMENTS ON REDUCED PLANS, THE ABOVE SCALES MAY BE USED.

J.U.L.I.E.
JOINT UTILITY LOCATION INFORMATION FOR EXCAVATION
1-800-892-0123 OR 811
C.U.A.N.
CHICAGO UTILITY ALERT NETWORK
1-312-744-7000

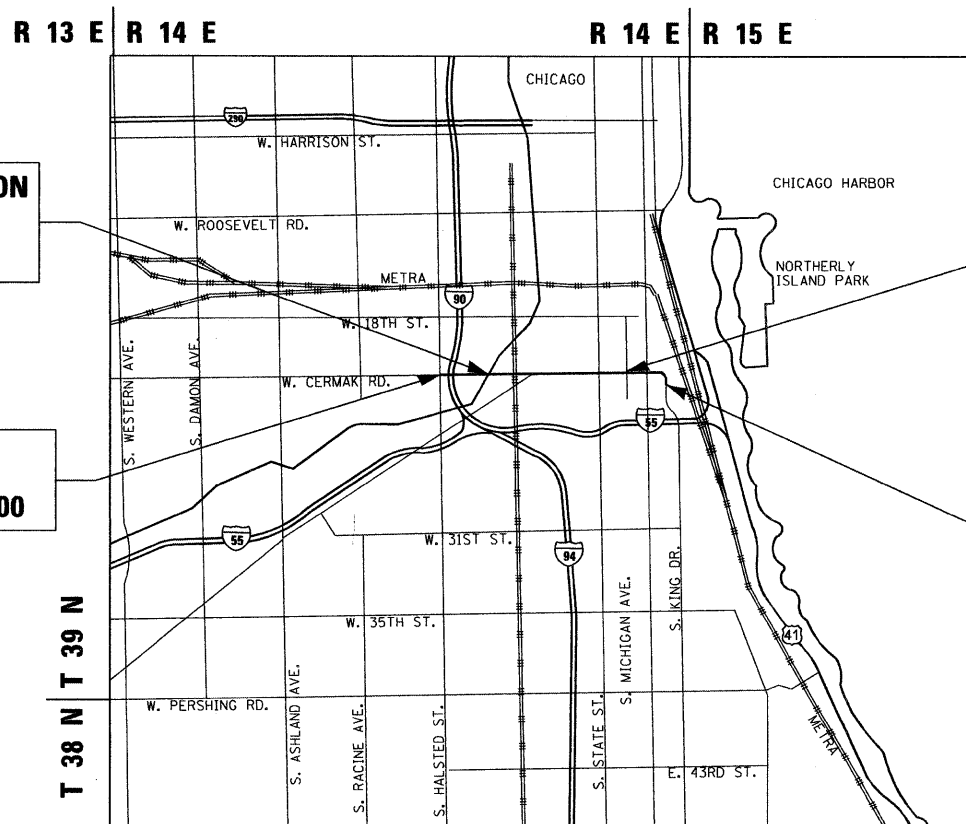

SCALE: NTS

SOUTH TOWNSHIP

GROSS LENGTH OF PROJECT = 8,100 FT = 1.53 MILES
NET LENGTH OF PROJECT = 7,698 FT = 1.46 MILES



DISTRICT ONE - PLAN PREP ENGINEER: KEN ENG (847) 705-4247


CONTRACT NO. 60K86

STATE OF ILLINOIS
DEPARTMENT OF TRANSPORTATION
DIVISION OF HIGHWAYS

SUBMITTED FEBRUARY 10, 20 11
Diane M. O'Keefe
 DEPUTY DIRECTOR OF HIGHWAYS, REGION ENGINEER

March 05 20 11
Scott E. Stitt, P.E.
 acting ENGINEER OF DESIGN AND ENVIRONMENT


March 05 20 11
Christine M. Reed
 DIRECTOR OF HIGHWAYS, CHIEF ENGINEER


 200 22ND Street, Suite 216, Lombard, IL 60148
 630.705.0110 voice, 630.839.2566 fax
 www.mps-il.com

MILLENNIA PROFESSIONAL SERVICES

MILLENNIA PROFESSIONAL SERVICES
 THOMAS V. NGO, P.E.
 * 062-058379

Thomas V. Ngo
 DATE: 02/09/2011
 SIGNATURE AND SEAL APPLIES TO DRWG.

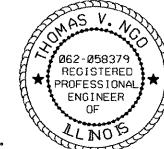

PRINTED BY THE AUTHORITY
OF THE STATE OF ILLINOIS